


- NOTES:**
1. THE CONTRACTOR SHALL OBTAIN ALL NECESSARY PERMITS, PAY ALL NECESSARY FEES AND GIVE ALL NECESSARY NOTICES.
 2. CONTRACTOR SHALL TAKE PRECAUTIONARY STEPS TO PROTECT EXISTING TREES WITHIN THE LIMITS OF ACTIVITIES AS OUTLINED IN THE SPECIFICATIONS
 3. CONTRACTOR TO CONFIRM THE LOCATION OF ALL UTILITIES/SERVICES IN THE FIELD PRIOR TO CONSTRUCTION THROUGHOUT THE PROJECT.
 4. THE CONTRACTOR SHALL PROVIDE CONSTRUCTION LAYOUT THROUGHOUT THE PROJECT.
 5. RESTORATION OF THE SITE TO EQUAL OR BETTER CONDITION TO BE COMPLETED IMMEDIATELY FOLLOWING CONSTRUCTION ACTIVITIES AT CONTRACTORS EXPENSE.
 6. SIDESLOPE TO BE 4:1 MAX. CONTRACTOR IS TO CONSTRUCT WHERE POSSIBLE TO MIN. SLOPE OF 10:1.

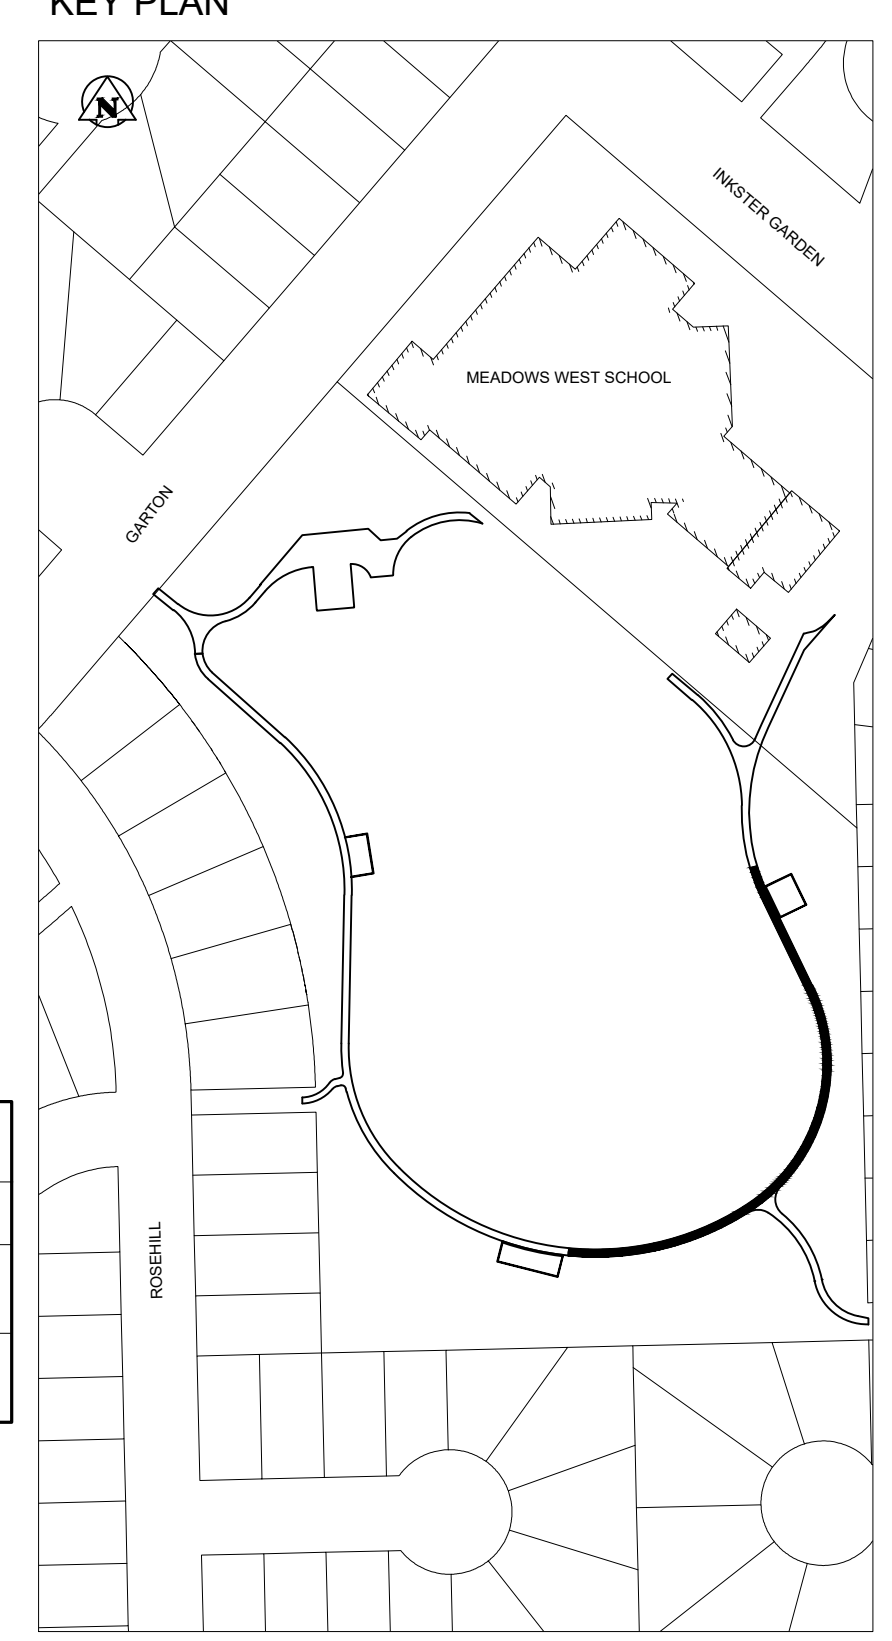

CURVE TABLE

CURVE	RADIUS	CURVE LENGTH (L)	DELTA Δ	CHORD	TANGENT	START POINT	END POINT
C5	68.65	93.42	77°57'58"	86.376	55.56	N:5534402.648 E:629108.425	N:5534393.446 E:629194.309
C6	42.00	61.49	83°53'01"	56.147	37.74	N:5534393.446 E:629194.309	N:5534447.580 E:629209.211

LINE TABLE

LINE #	LENGTH	START STATION	END STATION	START POINT	END POINT
L4	23.74	1+317.55	1+341.29	N:5534447.580 E:629209.211	N:5534468.950 E:629198.868

WHOLE NUMBERS INDICATE MILLIMETRES
DECIMALIZED NUMBERS INDICATE METRES

WARNING
IF POWER EQUIPMENT OR EXPLOSIVES ARE TO BE USED FOR EXCAVATION ON THIS PROJECT THE CONTRACTOR MUST:
1. NOTIFY THE GAS COMPANY OF THE PROPOSED LOCATION OF EXCAVATION.
2. TAKE PRECAUTION TO AVOID DAMAGE TO GAS COMPANY INSTALLATIONS SEE PROVINCIAL REGULATION 210/72 FOR DETAILS.
3. OBTAIN EXCAVATION PERMITS PRIOR TO CONSTRUCTION.

CHAINAGE MEASURED ALONG C OF PATHWAY

150 mm WM	WATERMAIN	150 mm WM	HYDRO	150 mm WM	WATERMAIN
+	HYDRANT	+	MTS	+	HYDRANT
+	VALVE	+	GRANULAR	+	VALVE
+	LAND DRAINAGE SEWER	+	LIMIT OF ASPHALT	+	SEWER
+	WASTE WATER SEWER	+	CURB RENEWAL	+	SOUTH/EAST R
○	MANHOLE	○	ASPHALT	○	NORTH/WEST R
□	CATCH BASIN	□	ELEVATIONS (99.892)	□	PROFILE
△	CURB INLET	△	PROPERTY LINE	△	SOUTH/EAST GUTTER
☆	HYDRO POLES	☆	SURVEY BAR	☆	NORTH/WEST GUTTER
○	LAMP STANDARD	○	CURB STOP	○	
○	GAS	○	RAMP CURB	○	
---	LEGEND - PLAN	---	LEGEND - PLAN	---	LEGEND - PROFILE
---	PROPOSED	---	PROPOSED	---	PROPOSED
---	EXISTING	---	EXISTING	---	EXISTING

UNDERGROUND STRUCTURES

SUPV. U/G STRUCTURES COMMITTEE DATE

NOTE:
LOCATION OF UNDERGROUND STRUCTURES AS SHOWN ARE BASED ON THE BEST INFORMATION AVAILABLE, BUT NO GUARANTEE IS GIVEN THAT ALL EXISTING UTILITIES ARE SHOWN OR THAT THE GIVEN LOCATIONS ARE EXACT. CONFIRMATION OF EXISTENCE AND EXACT LOCATION OF ALL SERVICES MUST BE OBTAINED FROM THE INDIVIDUAL UTILITIES BEFORE PROCEEDING WITH CONSTRUCTION.

B.M. CENTER OF MH AT STA 1+148 BEHIND 26 ROSE HILL WAY
ELEV. 232.107

URBAN DESIGN DIVISION
PARKS PLANNING & DEVELOPMENT

DESIGNED BY PRD CHECKED BY IL
DRAWN BY PRD APPROVED BY SP

HOR. SCALE: 1 : 250
VERTICAL: 1 : 10

RELEASED FOR CONSTRUCTION DATE

THE CITY OF WINNIPEG
PLANNING, PROPERTY & DEVELOPMENT DEPARTMENT

ROSEHILL PARK FITNESS PATH

ROSEHILL PARK - 186 GARTON AVE.
HORIZONTAL & VERTICAL ALIGNMENT
STA 1+210 TO STA 1+350

BID OPPORTUNITY NUMBER: 298-2017
SHEET 6 OF 12
CITY DRAWING NUMBER: R.28D6

V:\Design\Branch\Projects\2016_13_Rosehill_Paths\0300_drawing\0305_working\sheet_files\ROSEHC-202-2017.dwg 4/7/2017 2:18 PM