



NOTE: ALL NEW CSP'S TO BE INSTALLED C/W BEVELLED END SECTIONS UNLESS NOTED OTHERWISE.


CSP BEVELLED END SECTION

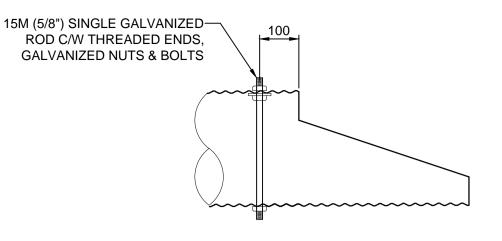




CULVERT END TREATMENT FOR BEAUMONT MEDIAN ONLY

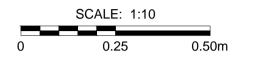


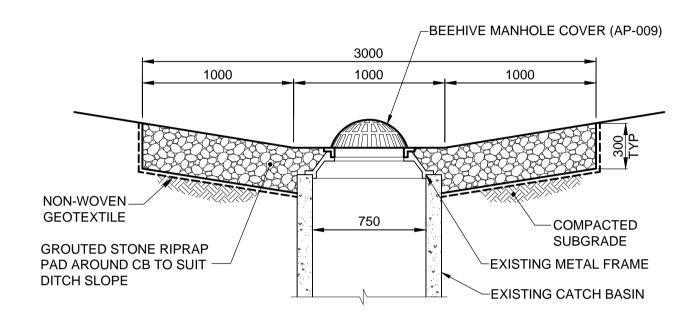

DITCH INLET DETAIL



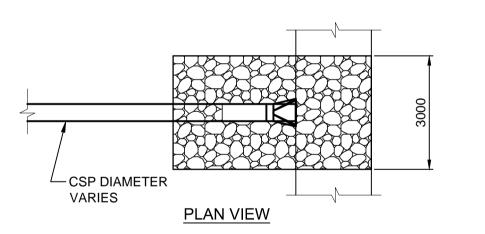

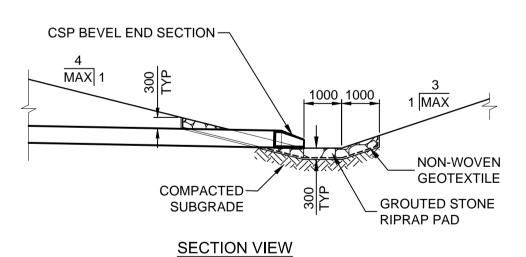

TYPICAL RIPRAP AT CSP OUTLET



BID OPPORTUNITY No. 300-2017

BM 65-024 S. side McGillivray Blvd., W. of Vincent St., in Manitoba hydro transmissio line, Tblt. in 7.6 m Conc. pile 27.9 m W. of C.L. lane Pavt, W. of Vincent St., & 1.5 m S. of N. Curb line of McGillivray Pl. produced from the E. LOCATION APPROVED PROFESSIONAL'S SEAL UNDERGROUND STRUCTURES MORRISON HERSHFIELD SUPR. U/G STRUCTURES DATE COMMITTEE DESIGNED CHECKED WRJ RPB LOCATION OF UNDERGROUND STRUCTURES AS SHOWN ARE BASED ON THE BEST INFORMATION AVAILABLE BUT NO APPROVED DID, DML BWB GUARANTEE IS GIVEN THAT ALL EXISTING UTILITIES ARE SHOWN OR THAT THE GIVEN LOCATIONS ARE EXACT. CONFIRMATION OF RELEASED FOR CONSTRUCTION AS SHOWN HOR SCALE EXISTENCE AND EXACT LOCATION OF ALL 17/06/20 JGK ISSUED FOR TENDER CONSULTANT FILE NAME SERVICES MUST BE OBTAINED FROM THE VERT SCALE AS SHOWN ISSUED FOR CLIENT REVIEW 17/06/09 JGK INDIVIDUAL UTILITIES BEFORE PROCEEDING W170005 McGillivray-DT-01.dwg WITH CONSTRUCTION. 17/06/09 DATE YY/MM/DD BY DATE

BRUCE

THE CITY OF WINNIPEG PUBLIC WORKS DEPARTMENT

ENGINEERING DIVISION

2017 REGIONAL AND LOCAL STREET RENEWAL PROGRAM McGILLIVRAY BOULEVARD **REHABILITATION WAVERLEY STREET TO PEMBINA HIGHWAY**

DETAILS

P-3482-21 OF 21 30 DRAWING No.

CITY DRAWING NUMBER