


	LOCATION APPROVED		B.M. 19-054 N.E. Cor. St. Anne's Rd. & Bank Ave., Tblt. in W. ELEV. 231.660 Conc. foundation of St. Vital Baptist Church				A — /		ENGINEER'S SEAL
	UNDERGROUND STRUCTURES						AEL	COM	PROVINCE OF MANIFORM
	SUPV. U/G STRUCTURES DATE COMMITTEE								<i>к.</i> w.
	NOTE:					DESIGNED BY	JC	CHECKED BY TDW/KWR	RĂE
	LOCATION OF UNDERGROUND STRUCTURES AS SHOWN ARE BASED ON THE BEST INFORMATION AVAILABLE. BUT NO GUARANTEE IS GIVEN THAT ALL EXISTING UTILITIES ARE SHOWN OR THAT THE GIVEN LOCATIONS ARE EXACT. CONFIRMATION OF EXISTENCE AND EXACT LOCATION OF ALL SERVICES MUST BE OBTAINED FROM THE INDIVIDUAL UTILITIES					DRAWN BY	JC/PB	APPROVED BY	PROFESSIONAL MARKA
		1	MISCELLANEOUS REVISIONS	05/15/17	BC BC BC	HOR. SCALE: 1:250 VERTICAL: 1:10		RELEASED FOR CONSTRUCTION BY:	
		0	ISSUED FOR TENDER	05/10/17					CONSULTANT DRAWING NO.
		А	ISSUED FOR REVIEW	05/01/17					
PROPOSED	BEFORE PROCEEDING WITH CONSTRUCTION.	NO.	REVISIONS	DATE	BY	DATE		DATE	CT-26

REFERENCE NOTES

- A. PAVEMENT DIMENSIONS ARE TO BACK OF CURB
- B. BASELINE IS CENTRE LINE RIGHT-OF-WAY
- C. PROPERTY LINES OBTAINED FROM CITY OF WINNIPEG L.B.I.S., AND
- NO SCALE FACTOR WAS APPLIED D. REFER TO AECOM FIELD BOOK NO. 4978

CONSTRUCTION NOTES

- 1. REMOVE EXISTING CONCRETE PAVEMENT AND CONSTRUCT NEW 150mm REINFORCED
- CONCRETE PAVEMENT C/W NEW ASPHALT PAVEMENT 2. PLACE NEW ASPHALTIC PAVEMENT TYPE 1A (85mm AVG. THICKNESS)
- 3. RENEW EXISTING 100mm CONCRETE SIDEWALK
- 4. CONSTRUCT NEW BARRIER CURB (100mm REVEAL HT. SEPERATE)
- 5. RENEW EXISTING CONCRETE BARRIER CURB (100mm REVEAL HT. DOWELLED)
- 6. CONSTRUCT NEW CURB RAMP (10mm REVEAL HT . INTEGRAL)
- 7. CONSTRUCT NEW MODIFIED BARRIER CURB (150mm REVEAL HT. INTEGRAL)
- 8. CONSTRUCT NEW MODIFIED BARRIER CURB (150mm REVEAL HT. DOWELLED) 9. ADJUST EXISTING MANHOLE/CATCH BASIN TO GRADE
- 10. REMOVE EXISTING FRAME AND COVER AND INSTALL NEW FRAME AND SOLID COVER (AP-006
- AND AP-007)
- 11. INSTALL NEW CAST IRON RISER RING
- 12. ADJUST EXISTING WATER VALVE TO GRADE
- 13. ADJUST EXISTING PATIO BLOCK 14. REMOVE EXISTING FRAME AND COVER AND INSTALL NEW BARRIER CURB AND GUTTER INLET COVER (AP-011 AND AP-012)
- 15. REMOVE EXISTING CONCRETE PAVEMENT AND CONSTRUCT NEW 150mm REINFORCED CONCRETE PAVEMENT

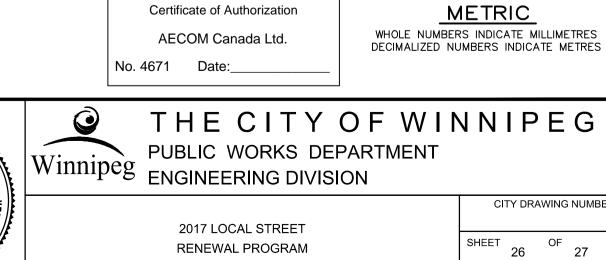

CITY DRAWING NUMBER

CRYSTAL AVENUE - ST. THOMAS ROAD TO ST. ANNE'S ROAD PAVEMENT REHABILITATION STATION 0+200 TO STATION 0+300

APEGN