



THE CITY OF WINNIPEG

PUBLIC WORKS DEPARTMENT

ENGINEERING DIVISION





2017 LOCAL STREET RENEWAL PROGRAM

SILVERSTONE AVENUE, KINGSWAY, ROSLYN ROAD AND VARIOUS OTHER LOCATIONS

PAVEMENT REHABILITATION AND RECONSTRUCTION

BID OPPORTUNITY 321-2017

NO.	DESCRIPTION
17M-00168-00-C-01	SILVERSTONE AVENUE - CORNELL DRIVE TO KING'S DRIVE REHABILITATION STA. 1+06 TO STA. 2+50
17M-00168-00-C-02	SILVERSTONE AVENUE - CORNELL DRIVE TO KING'S DRIVE REHABILITATION STA. 2+50 TO STA. 4+20
17M-00168-00-C-03	SILVERSTONE AVENUE - CORNELL DRIVE TO KING'S DRIVE REHABILITATION STA. 4+20 TO STA. 5+90
17M-00168-00-C-04	SILVERSTONE AVENUE - CORNELL DRIVE TO KING'S DRIVE REHABILITATION STA. 5+90 TO STA. 7+60
17M-00168-00-C-05	SILVERSTONE AVENUE - CORNELL DRIVE TO KING'S DRIVE REHABILITATION STA. 7+60 TO STA. 8+94.2
17M-00168-00-C-06	KINGSWAY - OAK STREET TO CAMBRIDGE STREET REHABILITATION STA. 1+06 TO STA. 2+70
17M-00168-00-C-07	KINGSWAY - OAK STREET TO CAMBRIDGE STREET REHABILITATION STA. 2+70 TO STA. 4+30
17M-00168-00-C-08	KINGSWAY - OAK STREET TO CAMBRIDGE STREET REHABILITATION STA. 4+30 TO STA. 5+93.47
17M-00168-00-C-09	ROSLYN ROAD - OSBORNE STREET TO EAST END REHABILITATION STA. 1+04 TO STA. 2+40
17M-00168-00-C-10	ROSLYN ROAD - OSBORNE STREET TO EAST END REHABILITATION STA. STA. 2+40 TO 3+80
17M-00168-00-C-11	ROSLYN ROAD - OSBORNE STREET TO EAST END REHABILITATION STA. 3+80 TO 4+58.3
17M-00168-00-C-12	BRYCE STREET - RIVER AVENUE TO ROSLYN ROAD REHABILITATION STA. 1+00 TO STA. 1+83.3
17M-00168-00-C-13	HECTOR AVENUE - WILTON STREET TO STAFFORD STREET RECONSTRUCTION STA. 1+05 TO STA. 2+40
17M-00168-00-C-14	HECTOR AVENUE - WILTON STREET TO STAFFORD STREET RECONSTRUCTION STA. 2+40 TO STA. 3+90
17M-00168-00-C-15	HECTOR AVENUE - WILTON STREET TO STAFFORD STREET RECONSTRUCTION STA. 3+90 TO STA. 5+40
17M-00168-00-C-16	HECTOR AVENUE - WILTON STREET TO STAFFORD STREET RECONSTRUCTION STA. 5+40 TO STA. 6+05.8
17M-00168-00-C-17	BYNG PLACE - PEMBINA HIGHWAY TO RIVERSIDE DRIVE RECONSTRUCTION STA. 0+88 TO STA. 2+40
17M-00168-00-C-18	BYNG PLACE - PEMBINA HIGHWAY TO RIVERSIDE DRIVE RECONSTRUCTION 2+40 TO STA. 3+90
17M-00168-00-C-19	BYNG PLACE - PEMBINA HIGHWAY TO RIVERSIDE DRIVE RECONSTRUCTION STA. 3+90 TO STA. 4+64.1

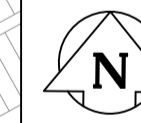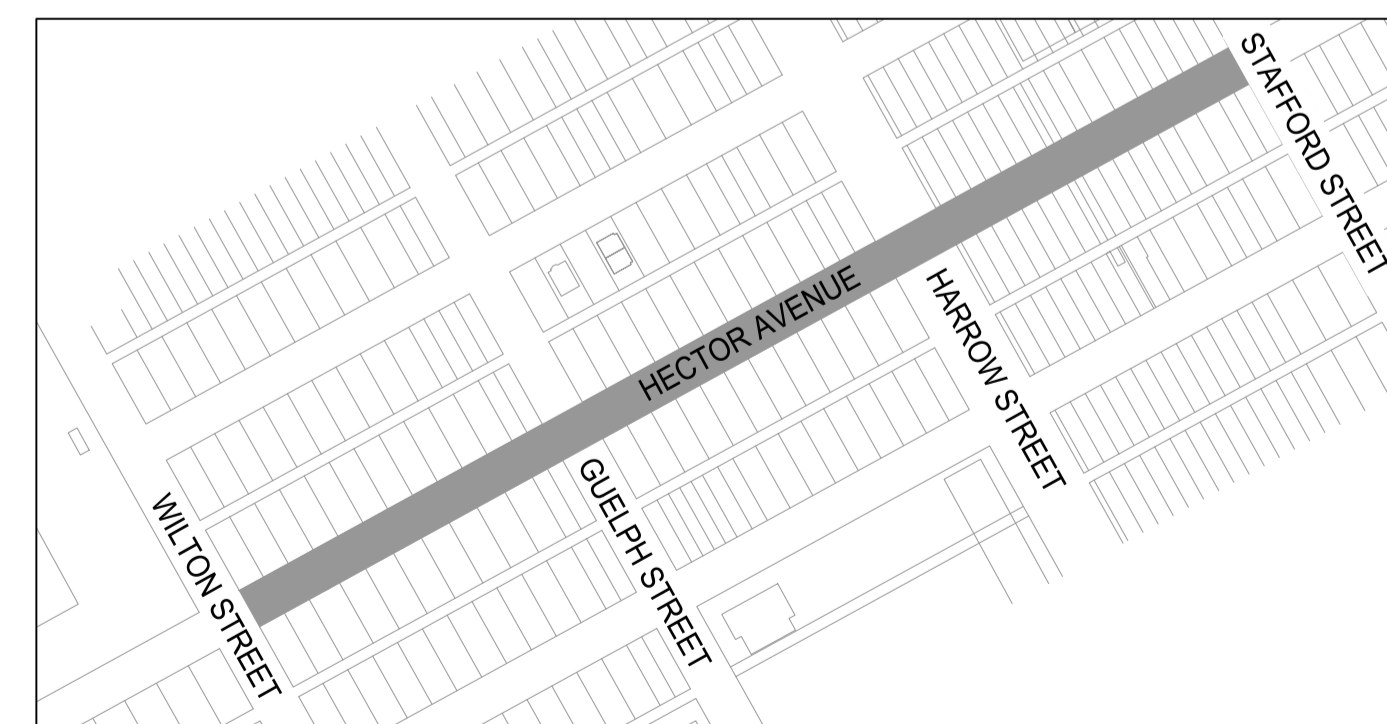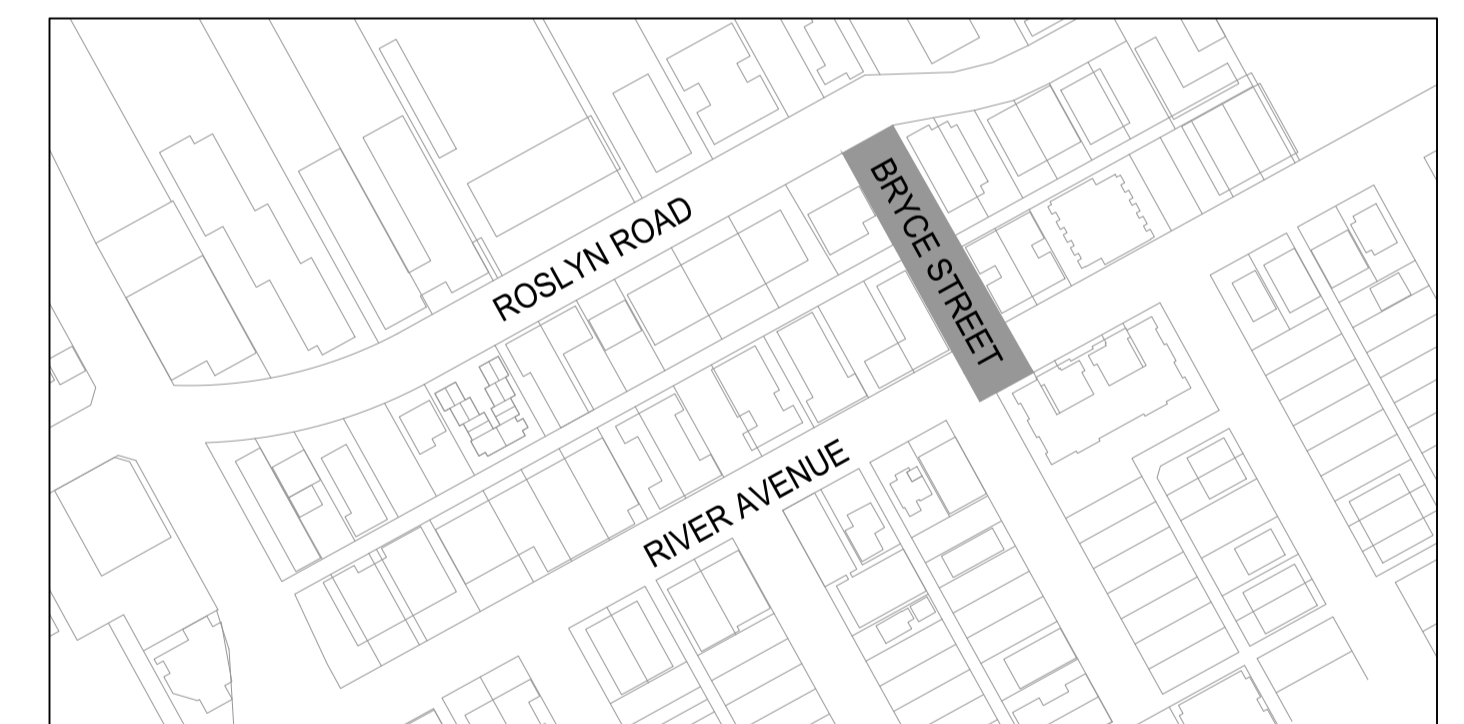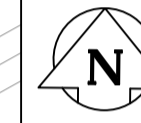

May 05, 2017 - 5:42pm
 P:\2017\17M-00168-00 - Local Streets 17-R-C4\MMM Drawings\Construction Drawings\17M-00168-00 Cover Sheet.dwg - tab.C00



MMM Group Limited.
 Suite 111 - 93 Lombard Ave.
 Winnipeg, MB R3B 3B1
 t. 204.943.3178
 f. 204.943.4948
 www.mmgrouplimited.ca



RELEASED FOR CONSTRUCTION BY:

STREETS PROJECT ENGINEER

DATE