


NOTE: CHAINAGES SHOWN ARE ALONG E.P. OF PRINCESS STREET

PRINCESS STREET

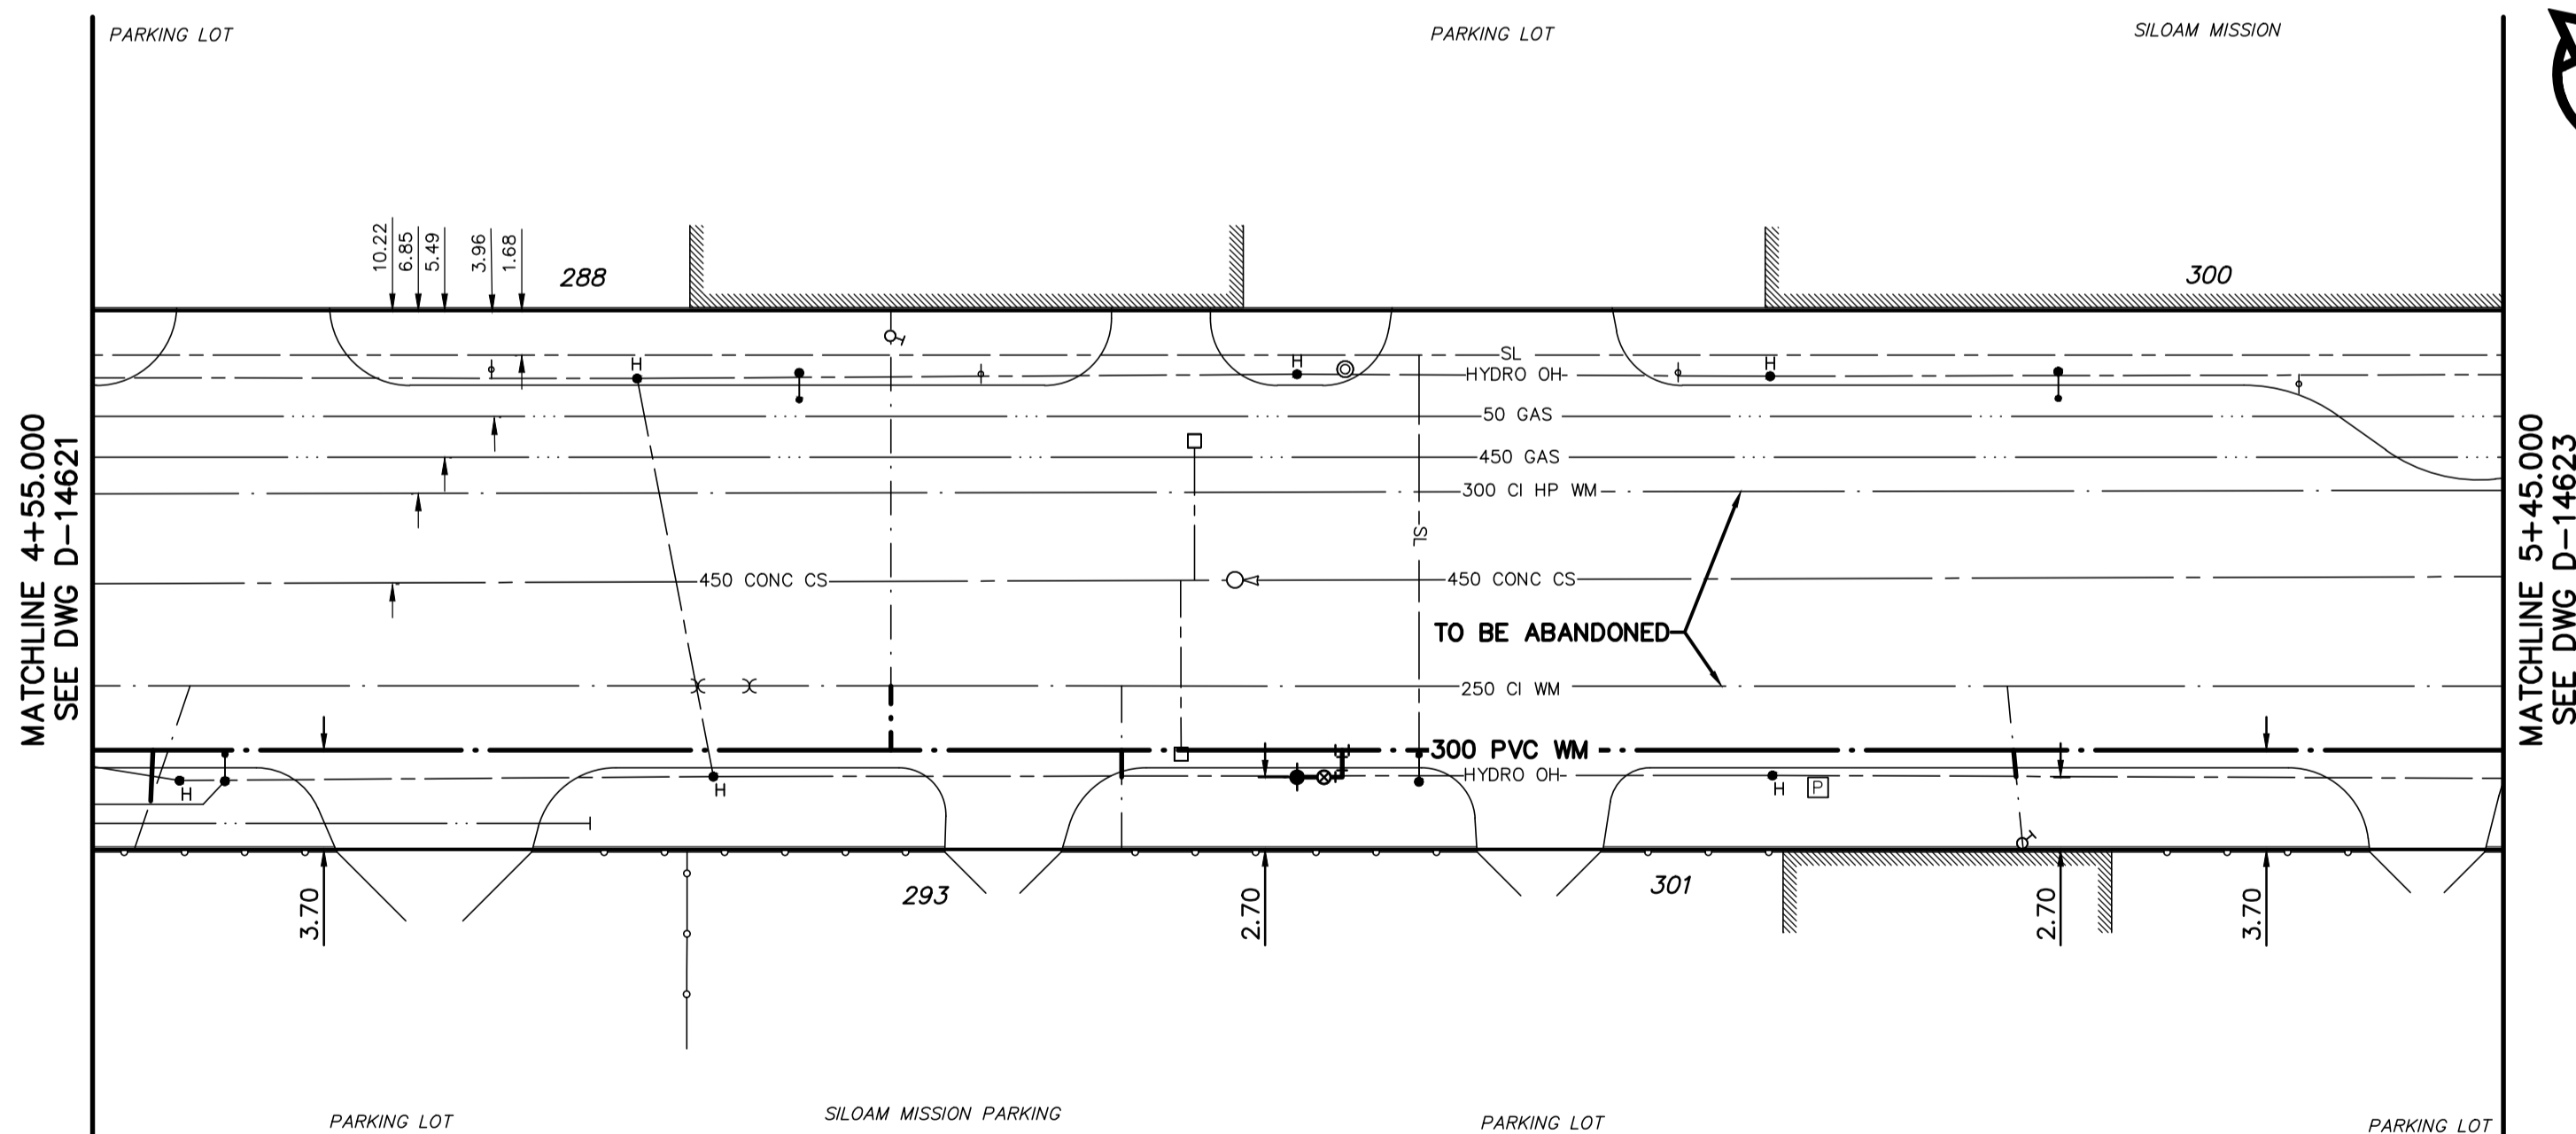

WATER SERVICE INFORMATION


| ADDRESS | SIZE (mm) MATERIAL (STREET) | SIZE (mm) MATERIAL (PROP.) | SHORT & LONG MEASUREMENT | CORP. LOCATION | REMARKS |
|-----------------|-----------------------------|----------------------------|--------------------------|----------------|-------------------|
| 288 PRINCESS ST | - | - | - | - | RECONNECT SERVICE |
| 293 PRINCESS ST | 20 | 20 | 3.7 SNL BLDG | OPP. S.C. | RECONNECT SERVICE |
| 300 PRINCESS ST | 20 | 20 | 56.1>NNL LOGAN | - | RECONNECT SERVICE |
| 301 PRINCESS ST | 20 | 20 | 2.6 NSL BLDG | 0.6 S OF S.C. | RECONNECT SERVICE |
| 301 PRINCESS ST | 20 | 20 | 32.5 SSL HENRY AVE | - | RECONNECT SERVICE |

* SERVICES TO BE RENEWED TO E.P. ALL OTHERS TO BE RECONNECTED



FOR INDEX SEE D-14618

NOTE: ALL VALVES TO BE INSTALLED COUNTERCLOCKWISE TO CLOSE

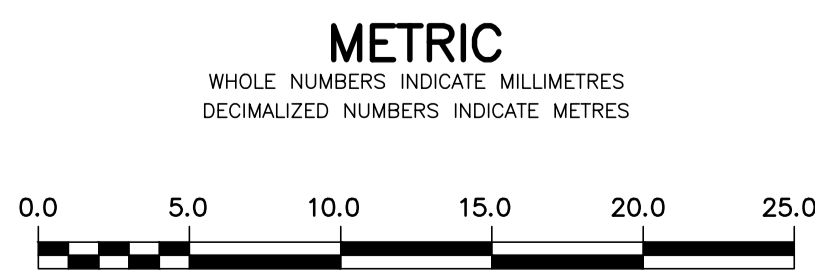

WARNING
IF POWER EQUIPMENT OR EXPLOSIVES ARE TO BE USED FOR EXCAVATION ON THIS PROJECT THE CONTRACTOR MUST:
1) NOTIFY THE GAS COMPANY OF THE PROPOSED LOCATION OF EXCAVATION.
2) TAKE PRECAUTION TO AVOID DAMAGE TO GAS COMPANY INSTALLATIONS.
SEE PROVINCIAL REGULATION 210/72 FOR DETAILS

LOCATION APPROVED UNDERGROUND STRUCTURES
SUPV. U/G STRUCTURES COMMITTEE DATE
NOTE:
LOCATION OF UNDERGROUND STRUCTURES AS SHOWN ARE BASED ON THE BEST INFORMATION AVAILABLE BUT NO GUARANTEE IS GIVEN THAT ALL EXISTING UTILITIES ARE SHOWN OR THAT THE GIVEN LOCATIONS ARE EXACT. CONFIRMATION OF EXISTENCE AND EXACT LOCATION OF ALL SERVICES MUST BE OBTAINED FROM THE INDIVIDUAL UTILITIES BEFORE PROCEEDING WITH CONSTRUCTION.

| | | |
|-------|---------|---|
| B.M. | 35-004 | Tbit. in N. wall of City Administration Bldg., 0.6 m E. of W. entrance on James St. |
| ELEV. | 232.156 | |
| NO. | 1 | ISSUED FOR ADDENDUM 1 |
| NO. | | REVISED HYDRANT LOCATION |
| NO. | | REVISIONS |

| | | | |
|-------------|-----------------------------------|---------------------------|------------|
| DESIGNED BY | JKH | CHECKED BY | HAK |
| DRAWN BY | DML | APPROVED BY | BWB |
| SCALE: | HORIZONTAL 1:250 VERTICAL 1:50 | | |
| DATE | 2017 03 09 | RELEASED FOR CONSTRUCTION | KAS ZUREK |
| DATE | 2017 03 09 | DATE | 2017 04 20 |

ENGINEER'S SEAL
ORIGINAL SIGNED BY H.A. KATZ
2017 04 20
CONSULTANT DRAWING NUMBER

THE CITY OF WINNIPEG
WATER AND WASTE DEPARTMENT
ENGINEERING DIVISION
2017 WATER MAIN RENEWALS
CONTRACT 7
PRINCESS STREET
18 m N OF LOGAN AVENUE TO
9 m S OF HENRY AVENUE
SHEET 6 OF 14
CITY DRAWING NUMBER
D-14622