


NOTE: CHAINAGES SHOWN ARE ALONG E.P. OF PRINCESS STREET

WATER SERVICE INFORMATION


ADDRESS	SIZE (mm) MATERIAL (STREET)	SIZE (mm) MATERIAL (PROP.)	SHORT & LONG MEASUREMENT	CORP. LOCATION	REMARKS
288 PRINCESS ST	-	-	-	-	RECONNECT SERVICE
293 PRINCESS ST	20	20	3.7 SNL BLDG	OPP. S.C.	RECONNECT SERVICE
300 PRINCESS ST	20	20	56.1>NNL LOGAN	-	RECONNECT SERVICE
301 PRINCESS ST	20	20	2.6 NSL BLDG	0.6 S OF S.C.	RECONNECT SERVICE
301 PRINCESS ST	20	20	32.5 SSL HENRY AVE	-	RECONNECT SERVICE

* SERVICES TO BE RENEWED TO E.P. ALL OTHERS TO BE RECONNECTED

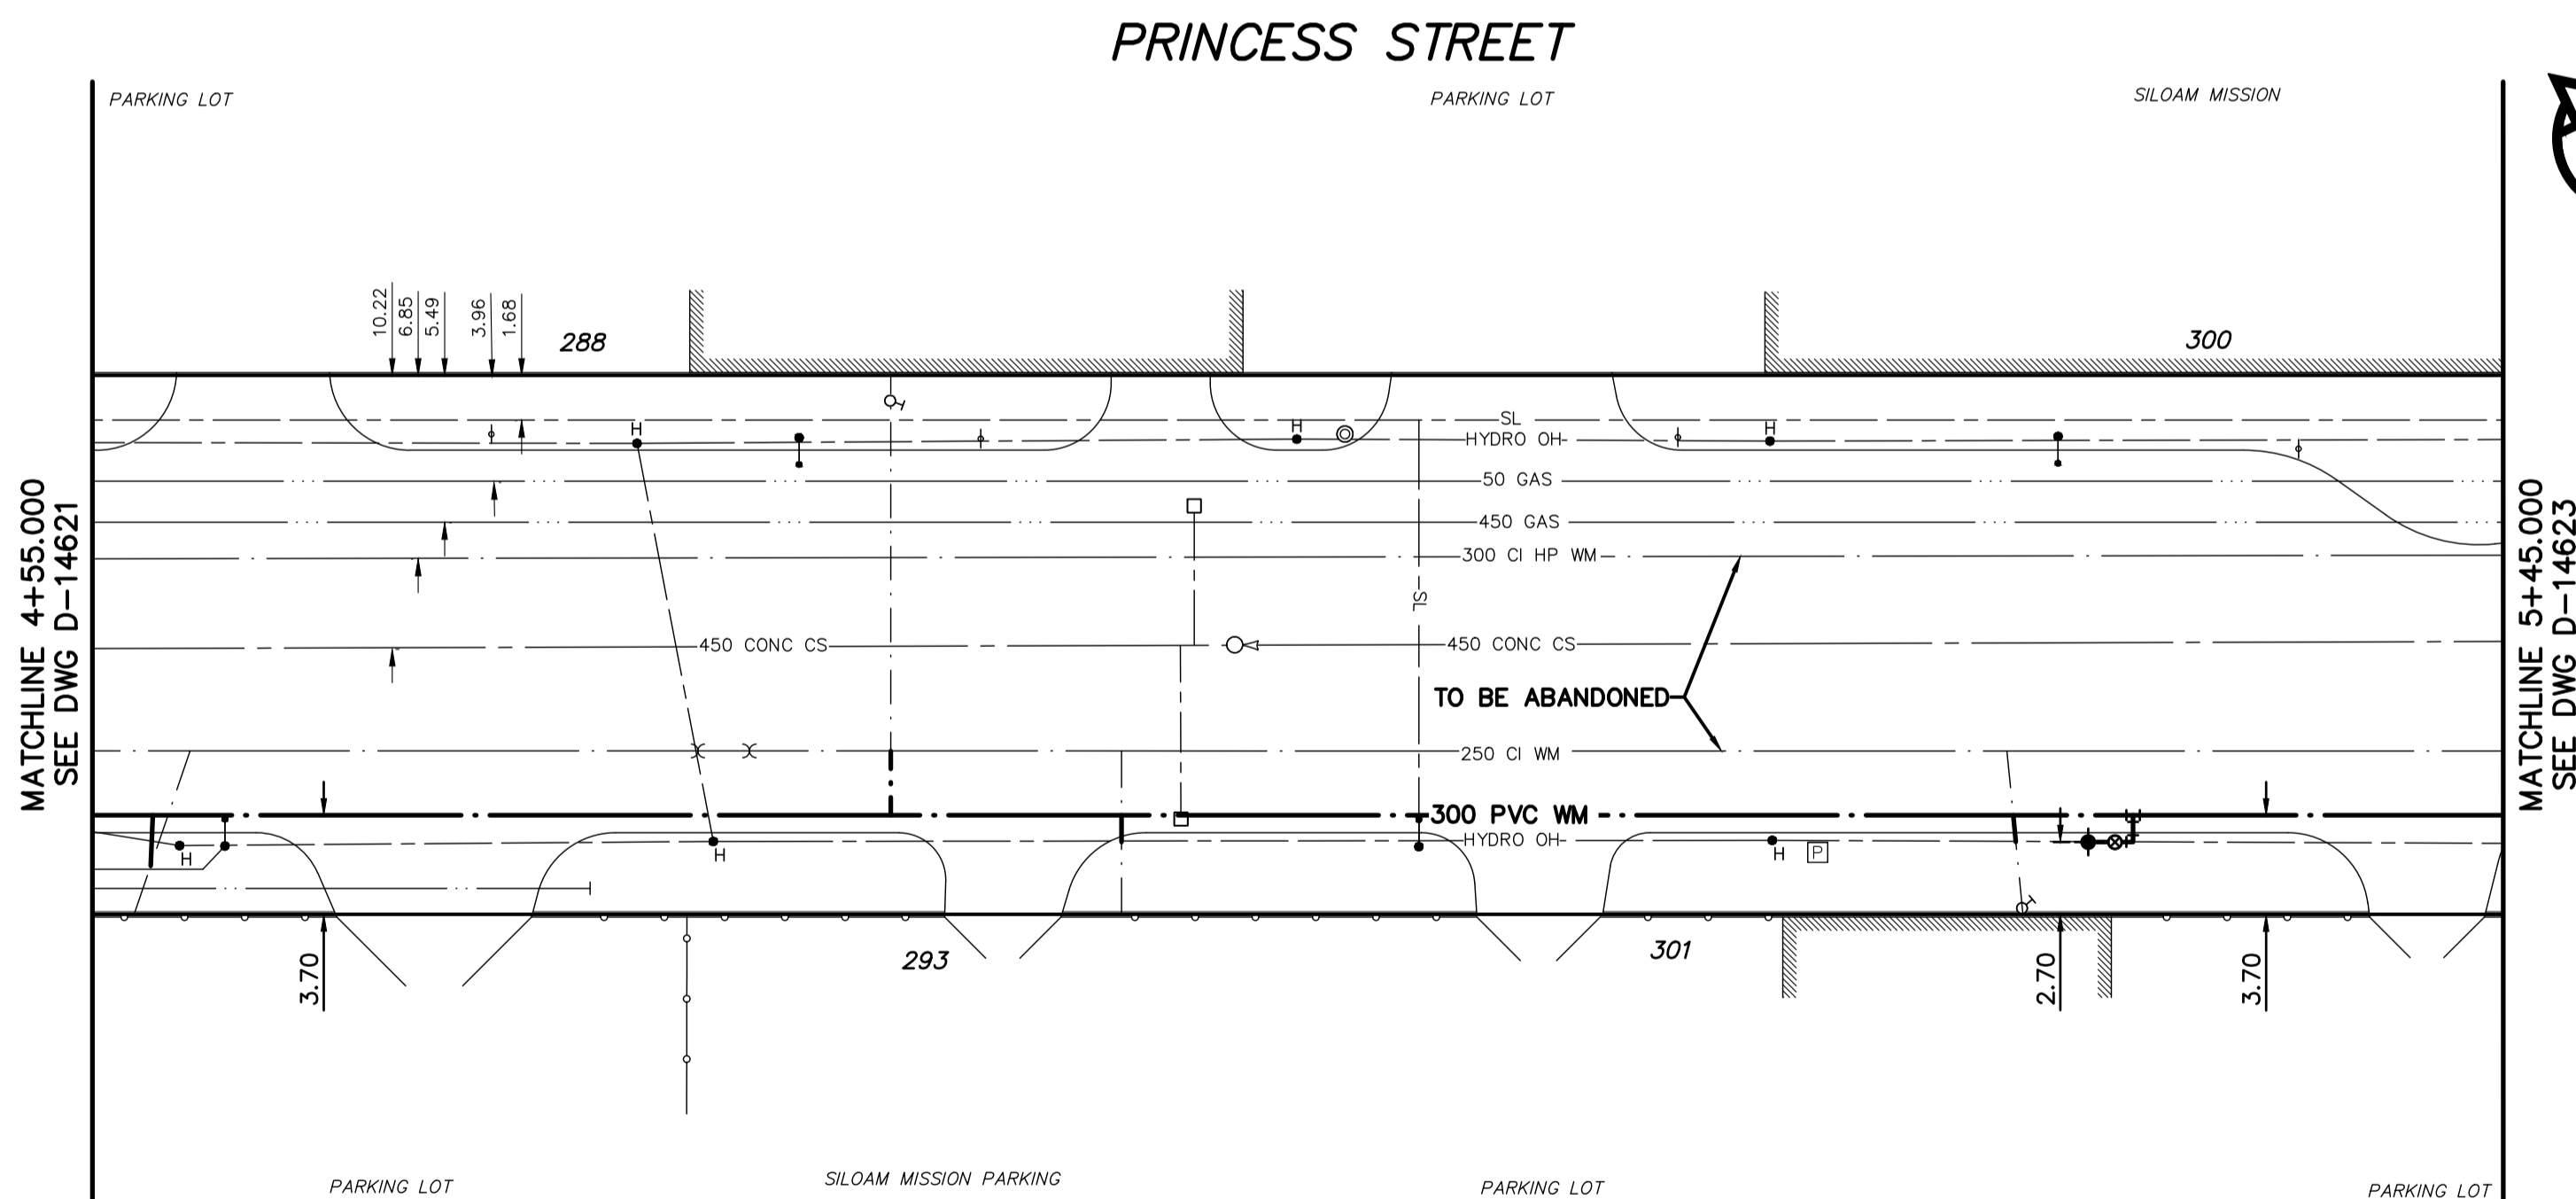

FOR INDEX SEE D-14618

NOTE: ALL VALVES TO BE INSTALLED COUNTERCLOCKWISE TO CLOSE

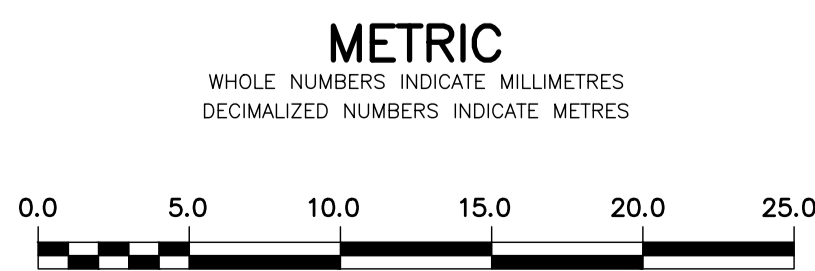

WARNING
IF POWER EQUIPMENT OR EXPLOSIVES ARE TO BE USED FOR EXCAVATION ON THIS PROJECT THE CONTRACTOR MUST:
1) NOTIFY THE GAS COMPANY OF THE PROPOSED LOCATION OF EXCAVATION.
2) TAKE PRECAUTION TO AVOID DAMAGE TO GAS COMPANY INSTALLATIONS.
SEE PROVINCIAL REGULATION 210/72 FOR DETAILS

LOCATION APPROVED UNDERGROUND STRUCTURES
SUPV. U/G STRUCTURES COMMITTEE DATE
NOTE:
LOCATION OF UNDERGROUND STRUCTURES AS SHOWN ARE BASED ON THE BEST INFORMATION AVAILABLE BUT NO GUARANTEE IS GIVEN THAT ALL EXISTING UTILITIES ARE SHOWN OR THAT THE GIVEN LOCATIONS ARE EXACT. CONFIRMATION OF EXISTENCE AND EXACT LOCATION OF ALL UTILITIES MUST BE OBTAINED FROM THE INDIVIDUAL UTILITIES BEFORE PROCEEDING WITH CONSTRUCTION.

B.M. 35-004	ELEV. 232.156	Tbit. in N. wall of City Administration Bldg., 0.6 m E. of W. entrance on James St.
NO.	REVISIONS	DATE BY

DESIGNED BY	JKH	CHECKED BY	HAK
DRAWN BY	DML	APPROVED BY	BWB
SCALE:	HORIZONTAL 1:250	VERTICAL 1:50	RELEASED FOR CONSTRUCTION
DATE	2017 03 09	DATE	2017 04 20

ENGINEER'S SEAL
ORIGINAL SIGNED BY H.A. KATZ 2017 04 20
CONSULTANT DRAWING NUMBER

THE CITY OF WINNIPEG
WATER AND WASTE DEPARTMENT
ENGINEERING DIVISION
2017 WATER MAIN RENEWALS
CONTRACT 7
PRINCESS STREET
18 m N OF LOGAN AVENUE TO
9 m S OF HENRY AVENUE
SHEET 6 OF 14
CITY DRAWING NUMBER
D-14622