


NOTE: CHAINAGES SHOWN ARE ALONG S R L OF JAMES AVENUE

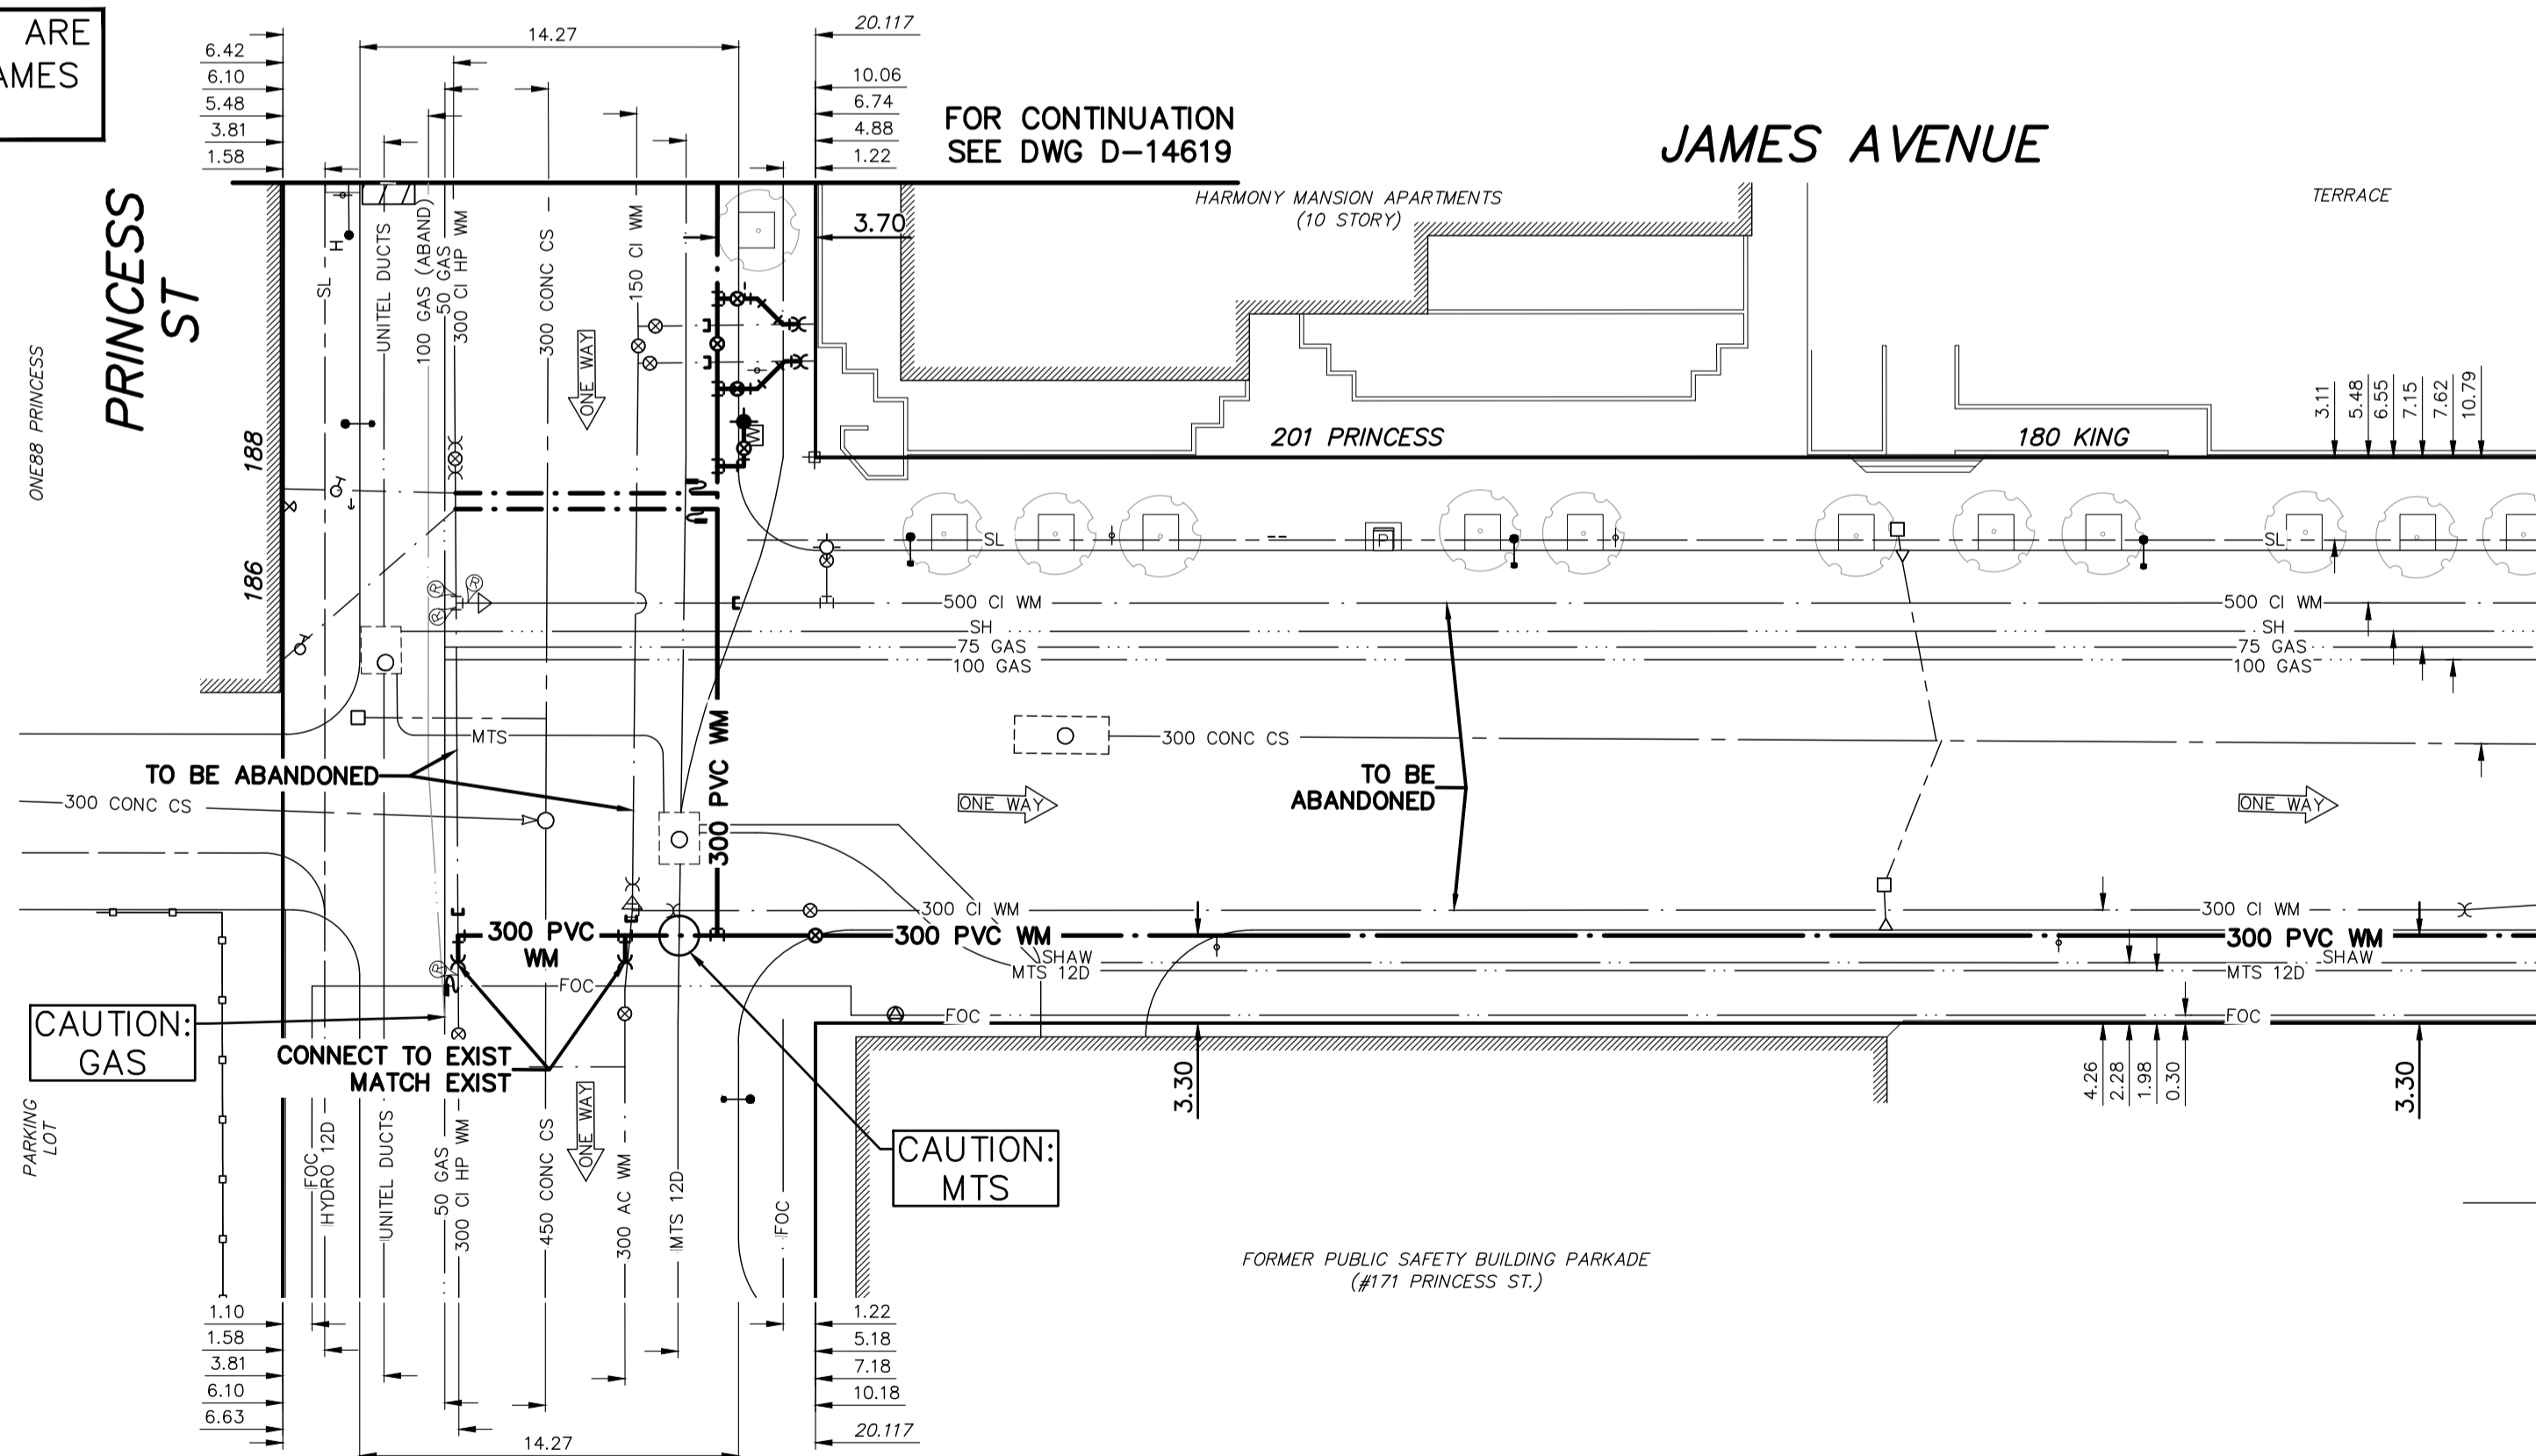

WATER SERVICE INFORMATION


ADDRESS	SIZE (mm) MATERIAL (STREET)	SIZE (mm) MATERIAL (PROP.)	SHORT & LONG MEASUREMENT	CORP. LOCATION	REMARKS
* 180 KING ST	25	64	WM/CURB OFF KING	-	RECONNECT SERVICE
COMMERCIAL	CU	49	WML KING	-	SPRINKLER SERVICED OFF RUPERT AVE

* SERVICES TO BE RENEWED TO R. ALL OTHERS TO BE RECONNECTED

ENGINEERS
GEOSCIENTISTS
 MORRISON HERSHFIELD
 Certificate of Authorization
 No. 1736

FOR INDEX SEE
 D-14618

NOTE: ALL VALVES TO BE INSTALLED
 COUNTERCLOCKWISE TO CLOSE

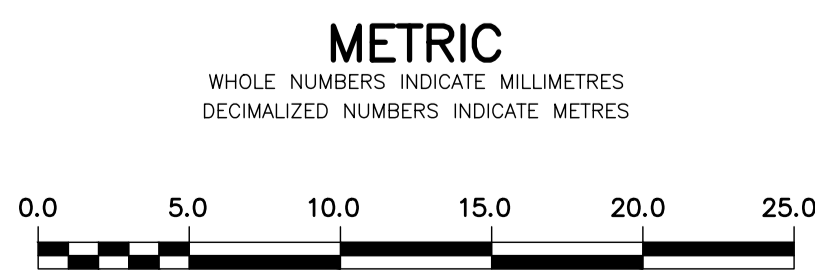

WARNING
 IF POWER EQUIPMENT OR EXPLOSIVES ARE TO BE USED FOR EXCAVATION ON THIS PROJECT THE CONTRACTOR MUST:
 1) NOTIFY THE GAS COMPANY OF THE PROPOSED LOCATION OF EXCAVATION.
 2) TAKE PRECAUTION TO AVOID DAMAGE TO GAS COMPANY INSTALLATIONS.
 SEE PROVINCIAL REGULATION 210/72 FOR DETAILS

LOCATION APPROVED
 UNDERGROUND STRUCTURES
 SUPV. U/G STRUCTURES COMMITTEE DATE
 NOTE:
 LOCATION OF UNDERGROUND STRUCTURES AS SHOWN ARE BASED ON THE BEST INFORMATION AVAILABLE BUT NO GUARANTEE IS GIVEN THAT ALL EXISTING UTILITIES ARE SHOWN OR THAT THE GIVEN LOCATIONS ARE EXACT. CONFIRMATION OF EXISTENCE AND EXACT LOCATION OF ALL UTILITIES MUST BE OBTAINED FROM THE INDIVIDUAL UTILITIES BEFORE PROCEEDING WITH CONSTRUCTION.

B.M. 35-004 Tbit. in N. wall of City Administration Bldg., 0.6 m E. of W. entrance on James St.
 ELEV. 232.156

NO.	REVISIONS	DATE	BY

MORRISON HERSHFIELD

DESIGNED BY	JKH	CHECKED BY	HAK
DRAWN BY	DML	APPROVED BY	BWB
SCALE:	1:250	RELEASED FOR CONSTRUCTION	KAS ZUREK
HORIZONTAL	1:50	DATE	2017 03 09
VERTICAL	1:50	DATE	2017 04 20

ENGINEER'S SEAL
 ORIGINAL SIGNED BY H.A. KATZ
 2017 04 20

THE CITY OF WINNIPEG
 WATER AND WASTE DEPARTMENT
 ENGINEERING DIVISION

2017 WATER MAIN RENEWALS
 CONTRACT 7
JAMES AVENUE
 PRINCESS STREET TO
 9 m W OF KING STREET

SHEET 10 OF 14
 CITY DRAWING NUMBER
D-14626