

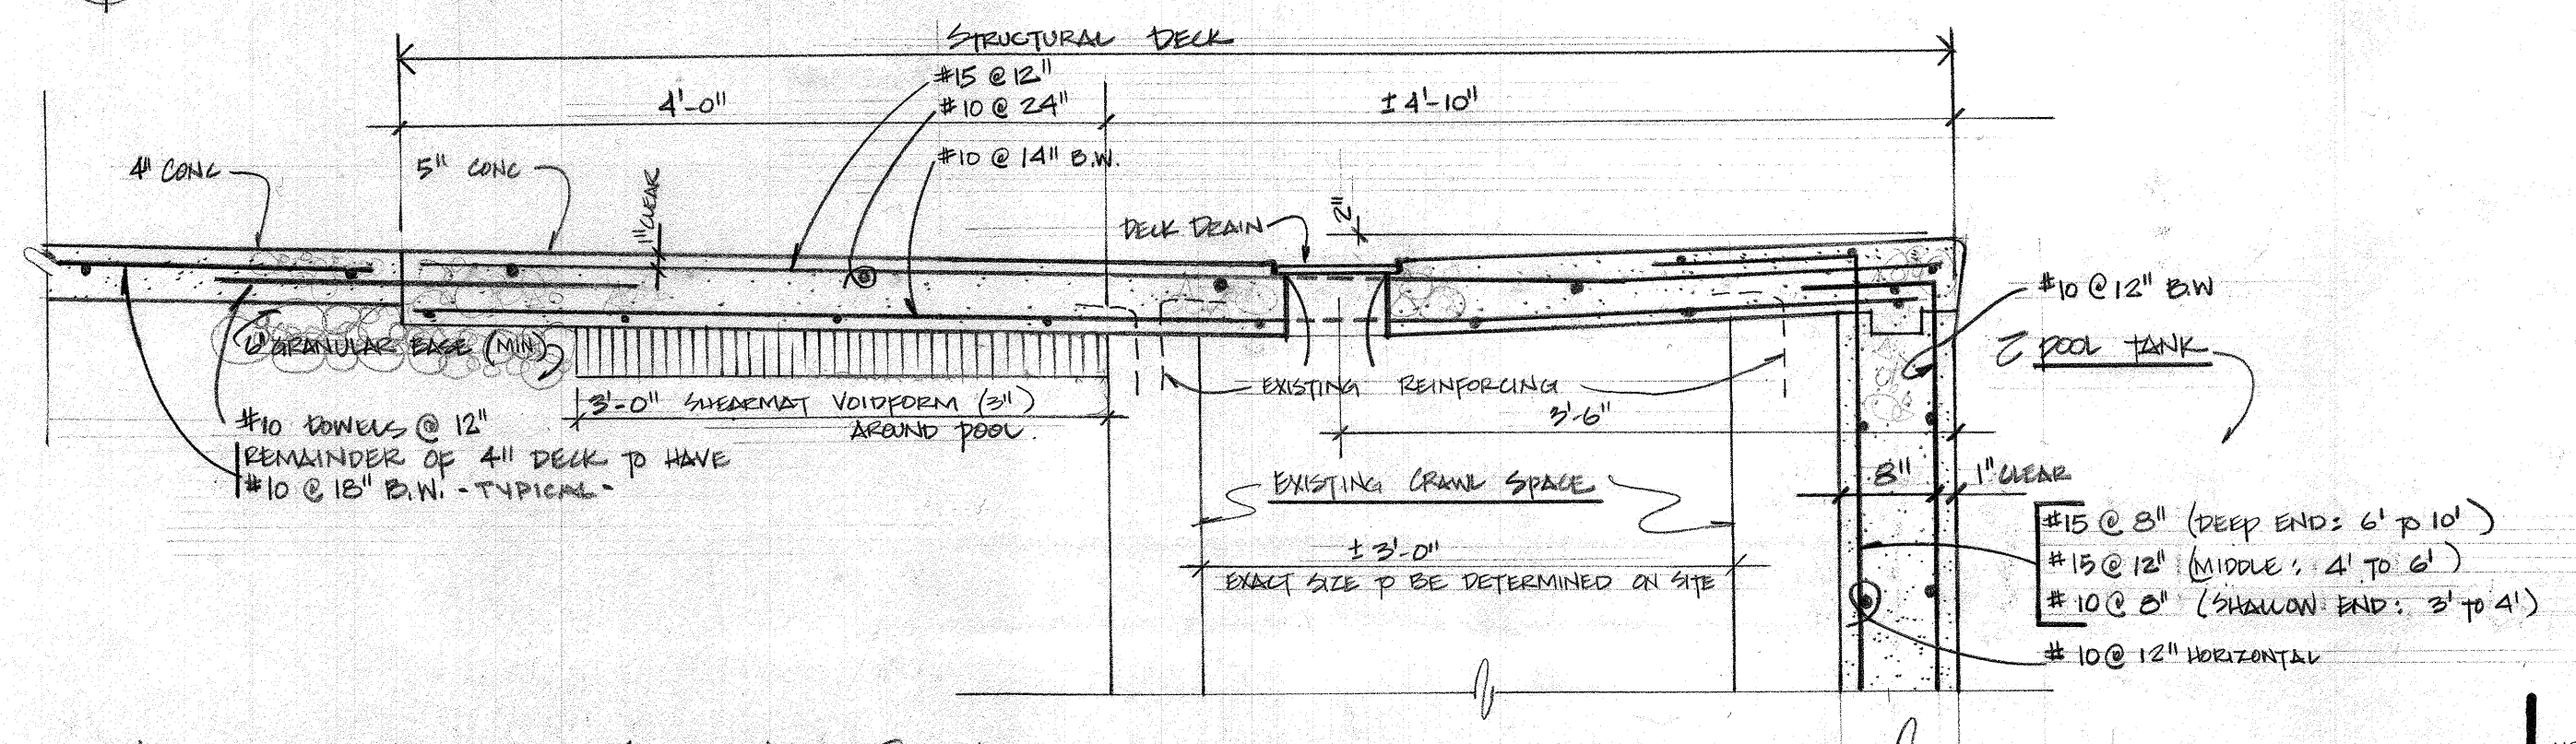
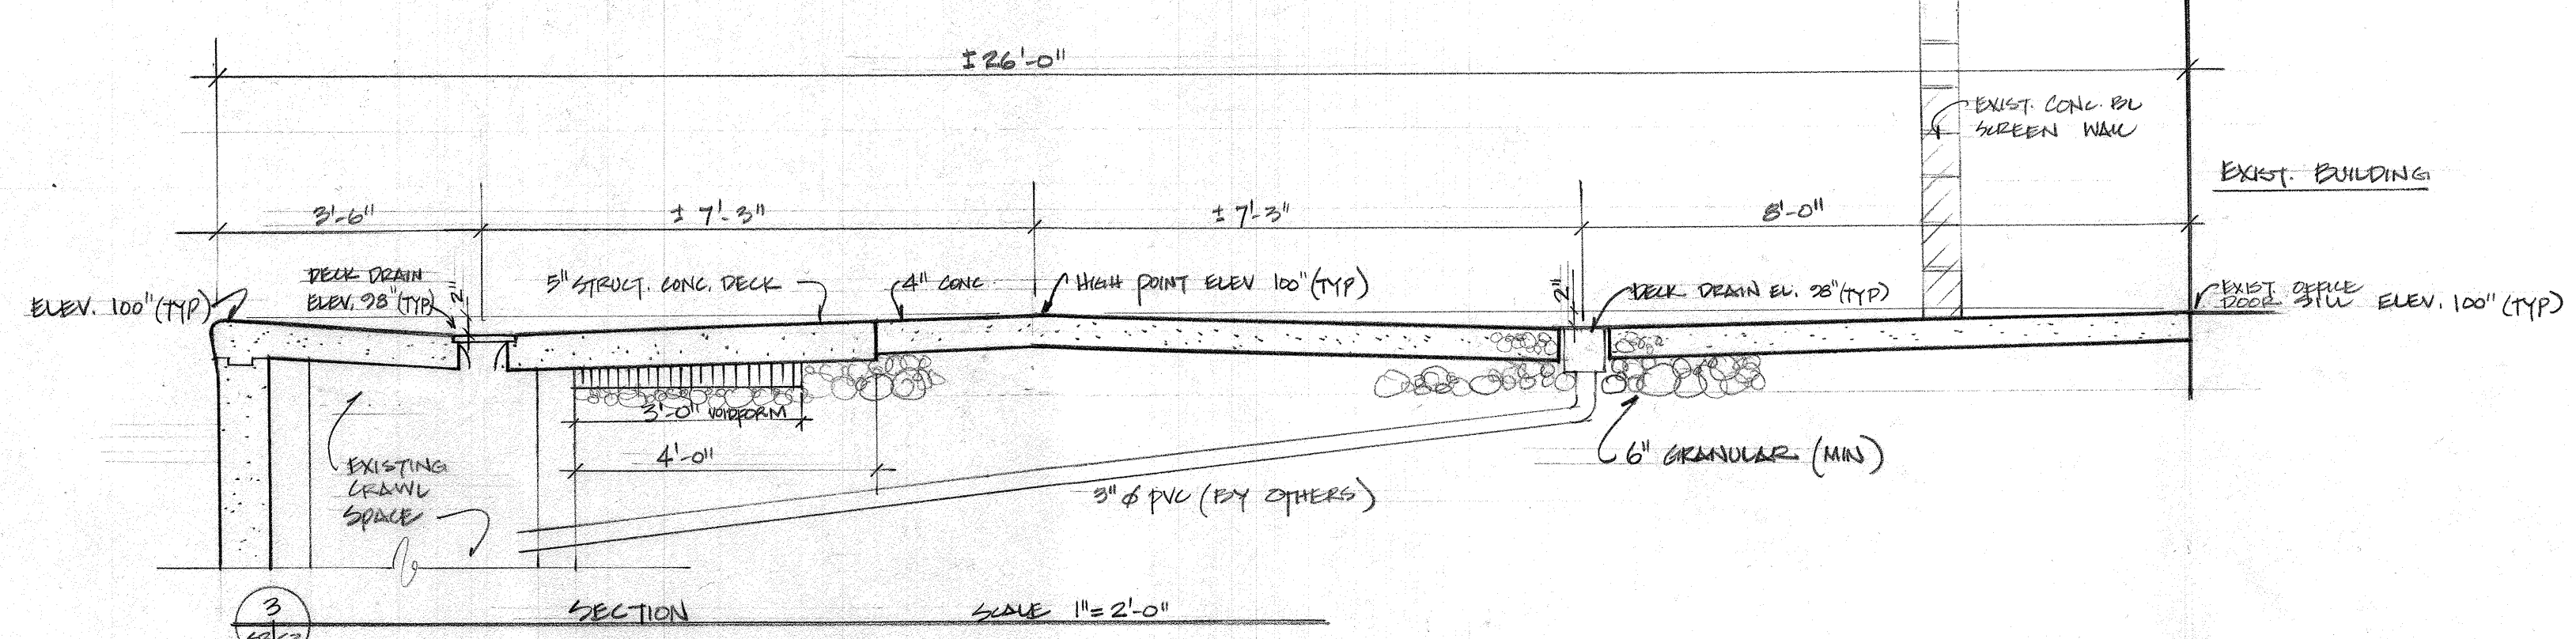
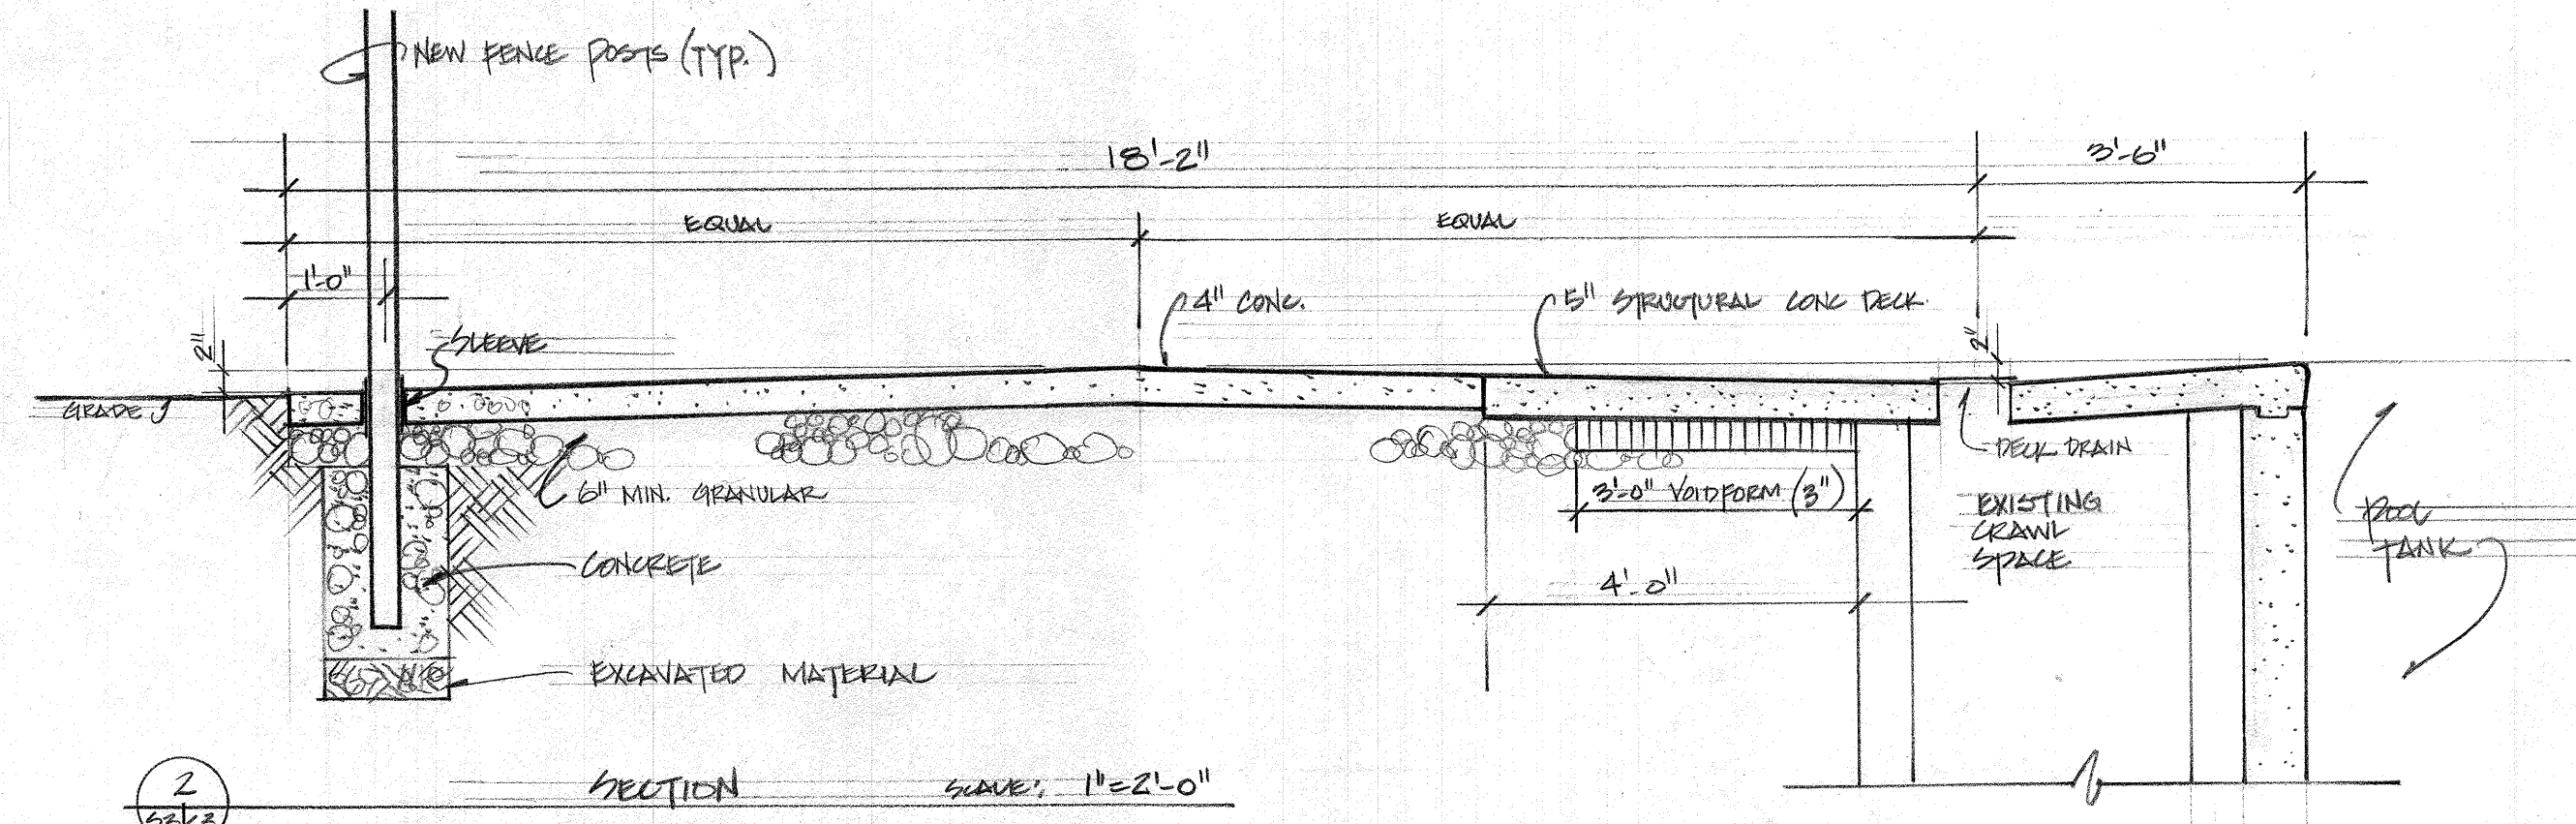
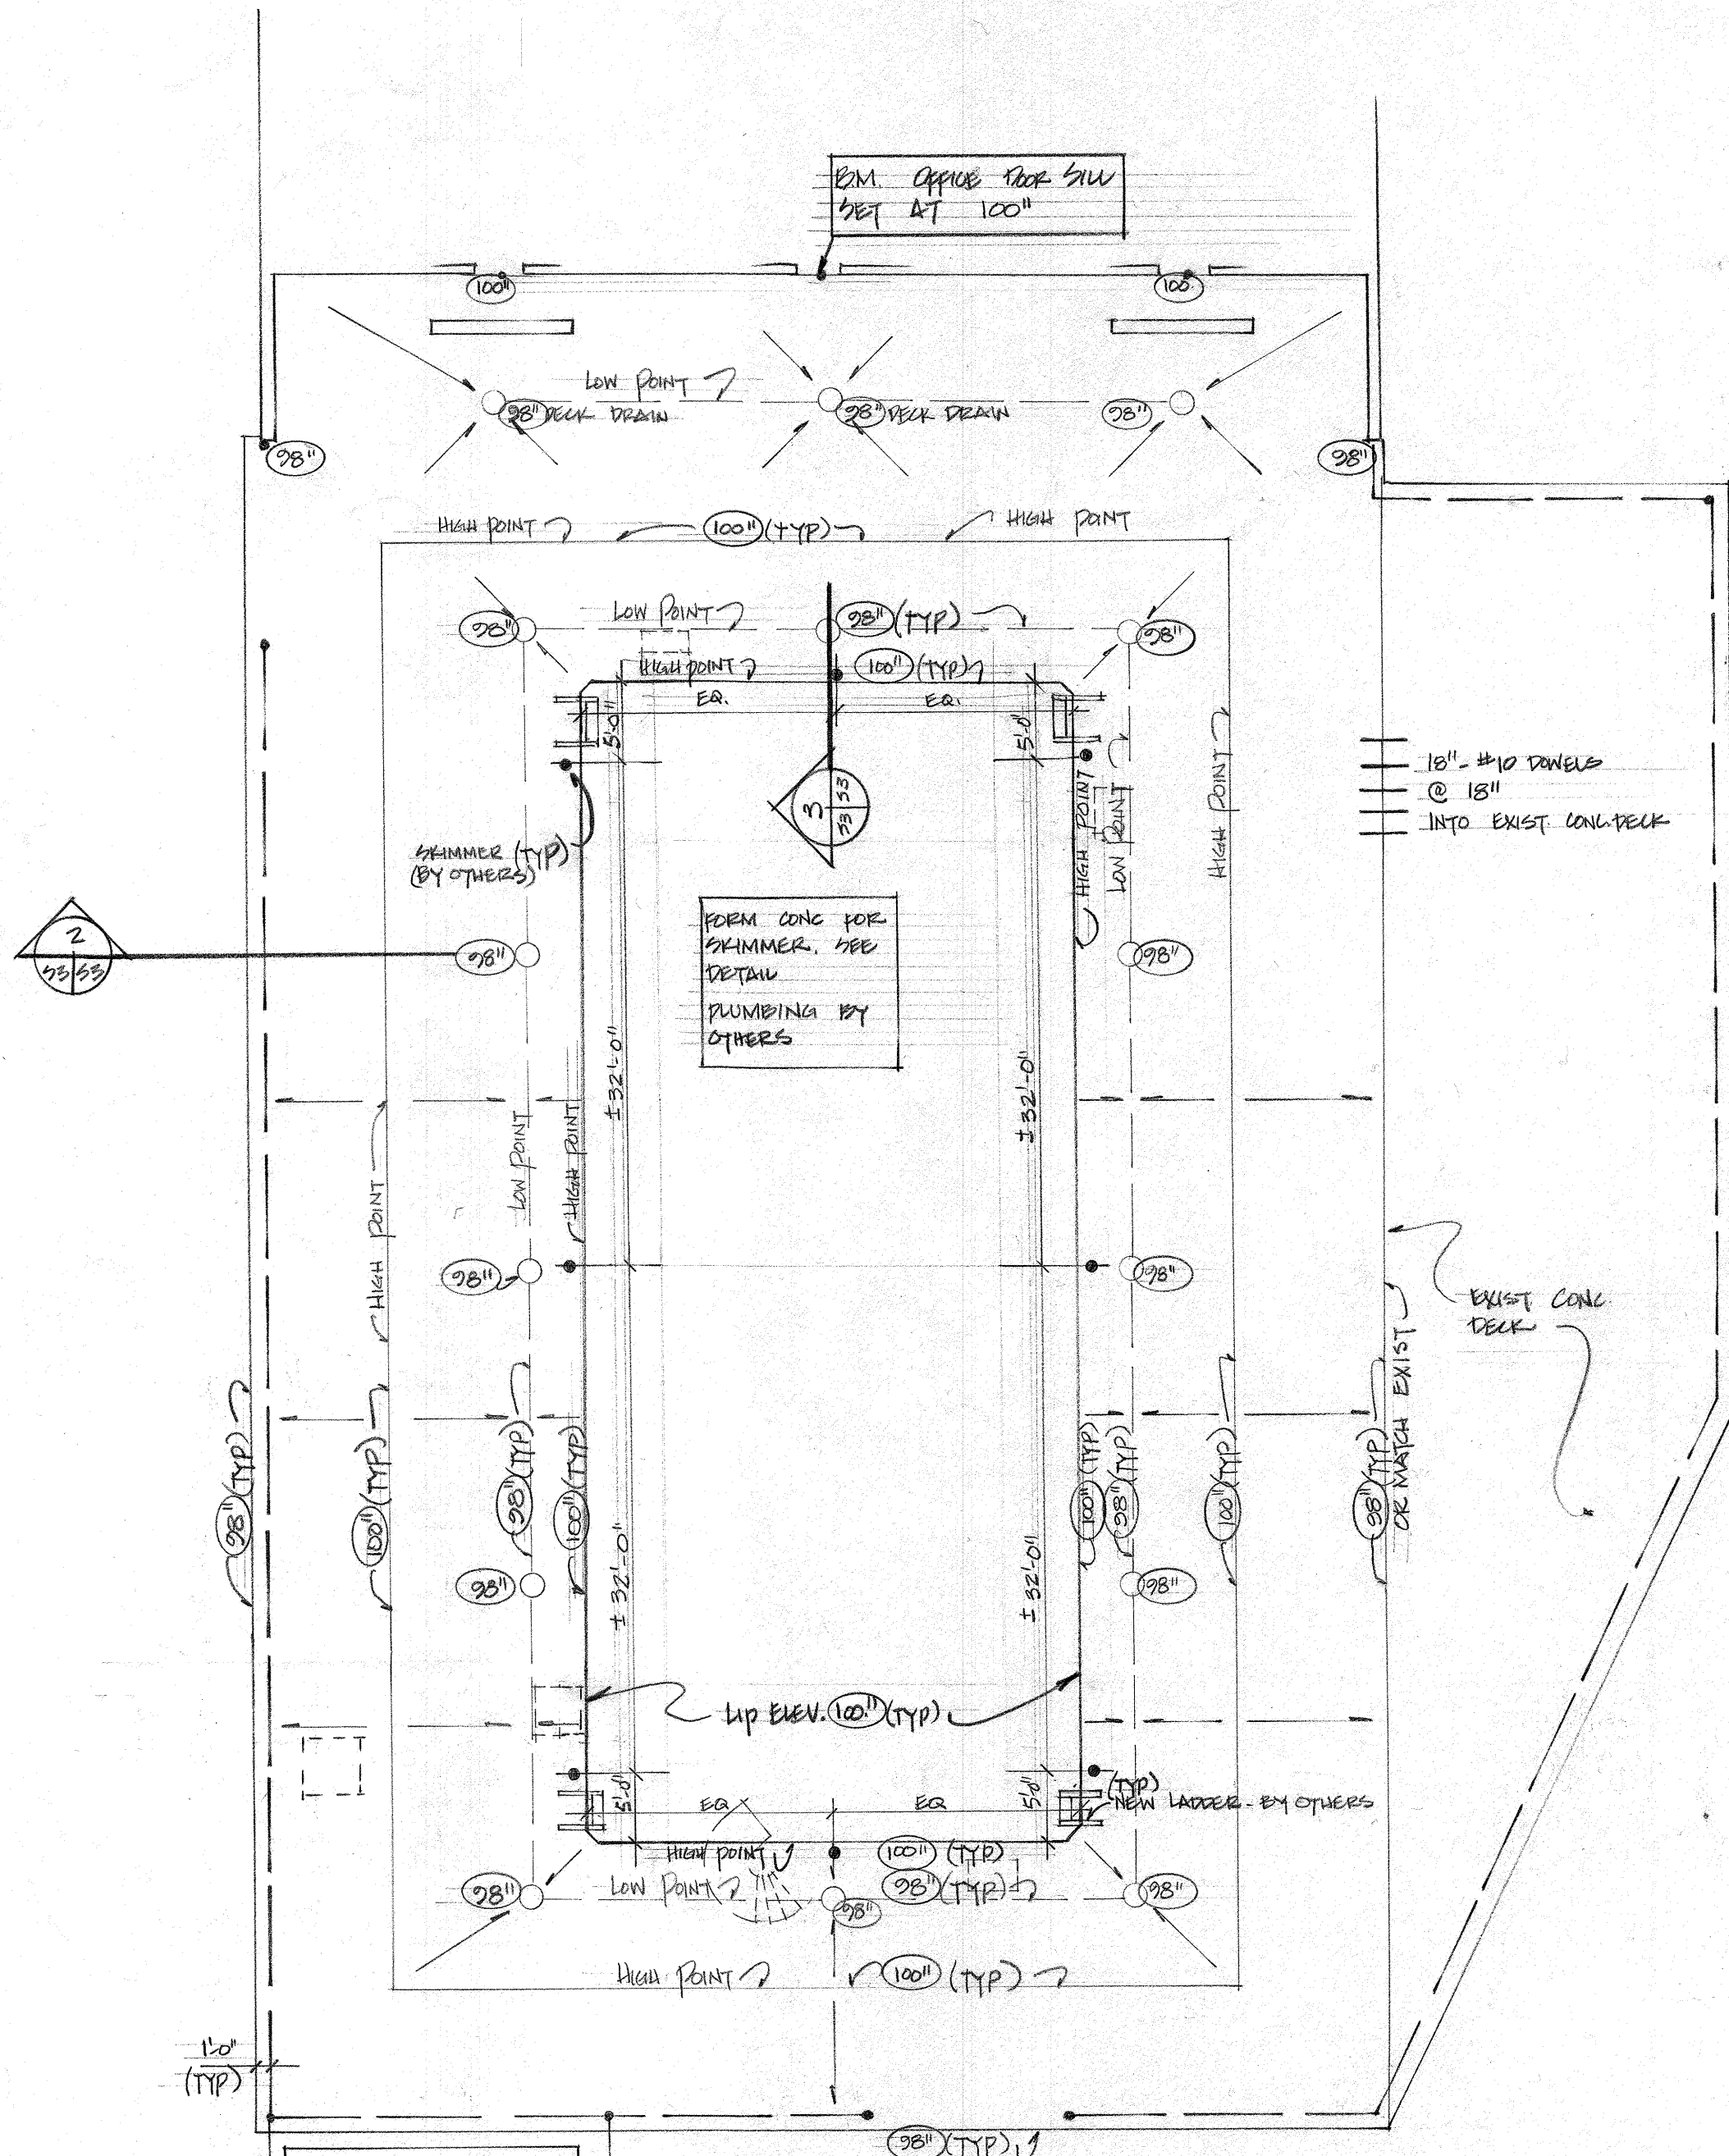


520 MARION ST  
ADDRESS  
83.502 PROJECT NO.  
HAPPYLAND PARK POOL  
RECONSTRUCTION DETAILS

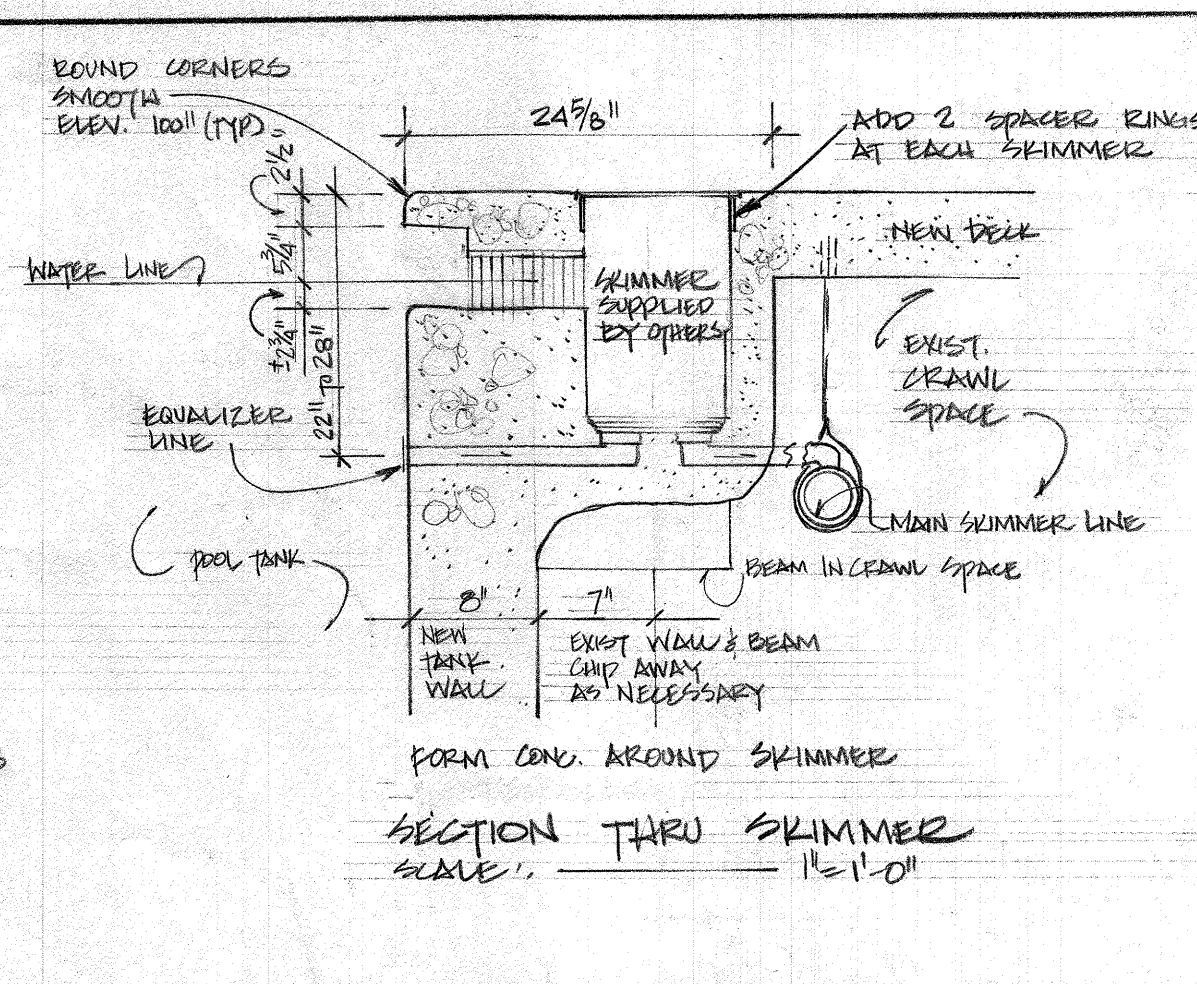

PLAN OF FINISHED ELEVATIONS OF POOL DECK  
SCALE: 1" = 10'-0"

NOTE  
FINISHED ELEVATIONS SHOWN PLUS .33"

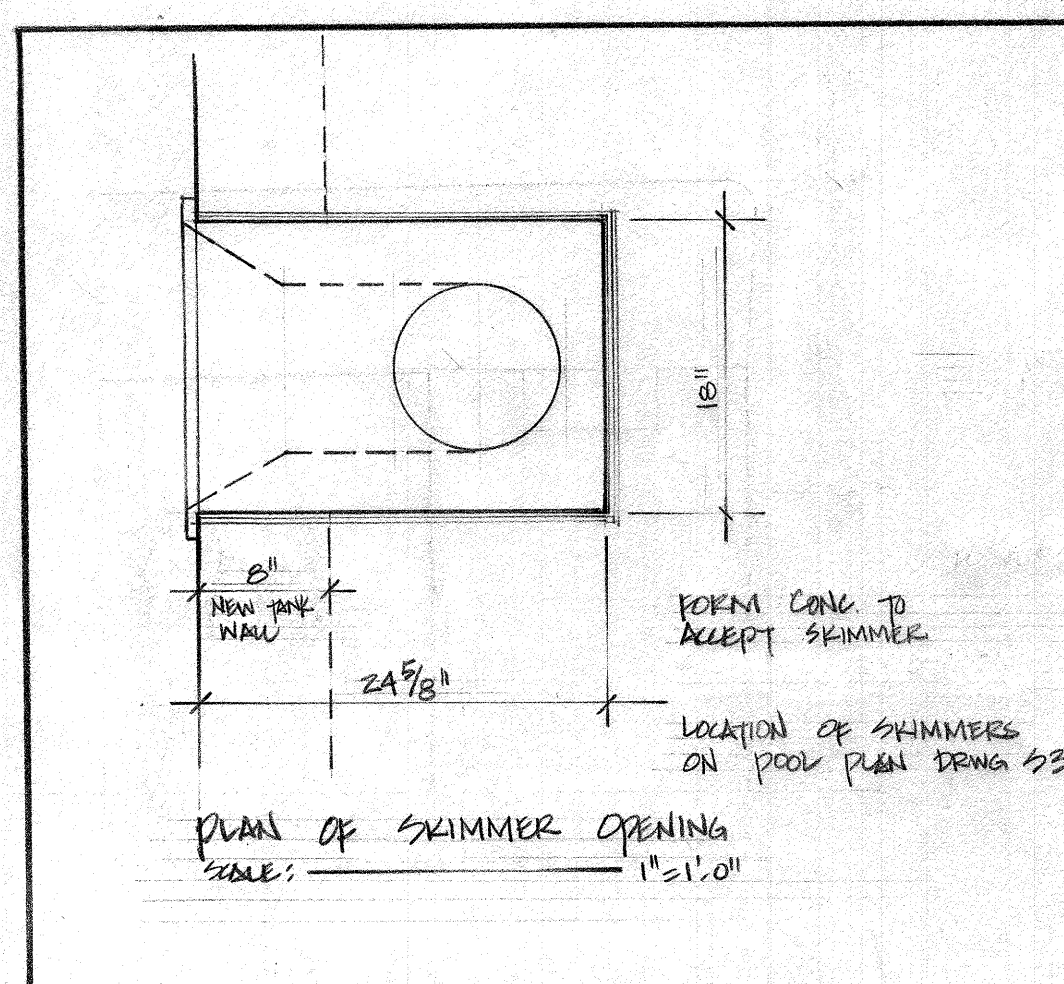

NO.	REVISION/DESCRIPTION	BY	DATE
-----	----------------------	----	------

PROVINCE OF MANITOBA  
*R. CHRISTY*  
REGISTERED CIVIL ENGINEER

DRAWN BY: S.E.D. / CHECKED BY: M.M.O. / APPROVED: W.R. Baulieu  
DATE: 03.14.15 / USER APPROVAL

THE CITY OF WINNIPEG  
CIVIC PROPERTIES DEPARTMENT  
6 - 510 Main St. R3B 1B9

PROJECT  
470 MARION STREET  
HAPPYLAND PARK POOL

SHEET TITLE  
RECONSTRUCTION DETAILS

SCALE: AS NOTED / PROJECT NO: 83.502 / SHEET NO: 53