


NOTES:

1. ISOLATE EXISTING HYDRO POLES AS DIRECTED BY CONTRACT **ADMINISTRATOR** 


2. RENEW EXISTING APPROACHES AND SIDEWALKS AS DIRECTED BY CONTRACT ADMINISTRATON

- 3. ADDITIONAL EXCAVATION AND INSTALLATION OF SUBGRADE GEOGRID TO BE DETERMINED BY CONTRACT ADMINISTRATOR
- 4. ADJUSTMENTS TO PROPOSED CROSSFALL, WHERE REQUIRED, ARE TO BE DETERMINED BY CONTRACT ADMINISTRATOR TO SUIT EXISTING DRIVEWAYS, APPROACHES, ETC.
- 5. ALL LAND DRAINAGE SEWER EXCAVATIONS TO BE JETTED, FLOODED AND TAMPED AS PER CW2030-R7

6. LIGHT STANDARDS, HYDROPOLES, AND ANCHORS MAY REQUIRE SUPPORT

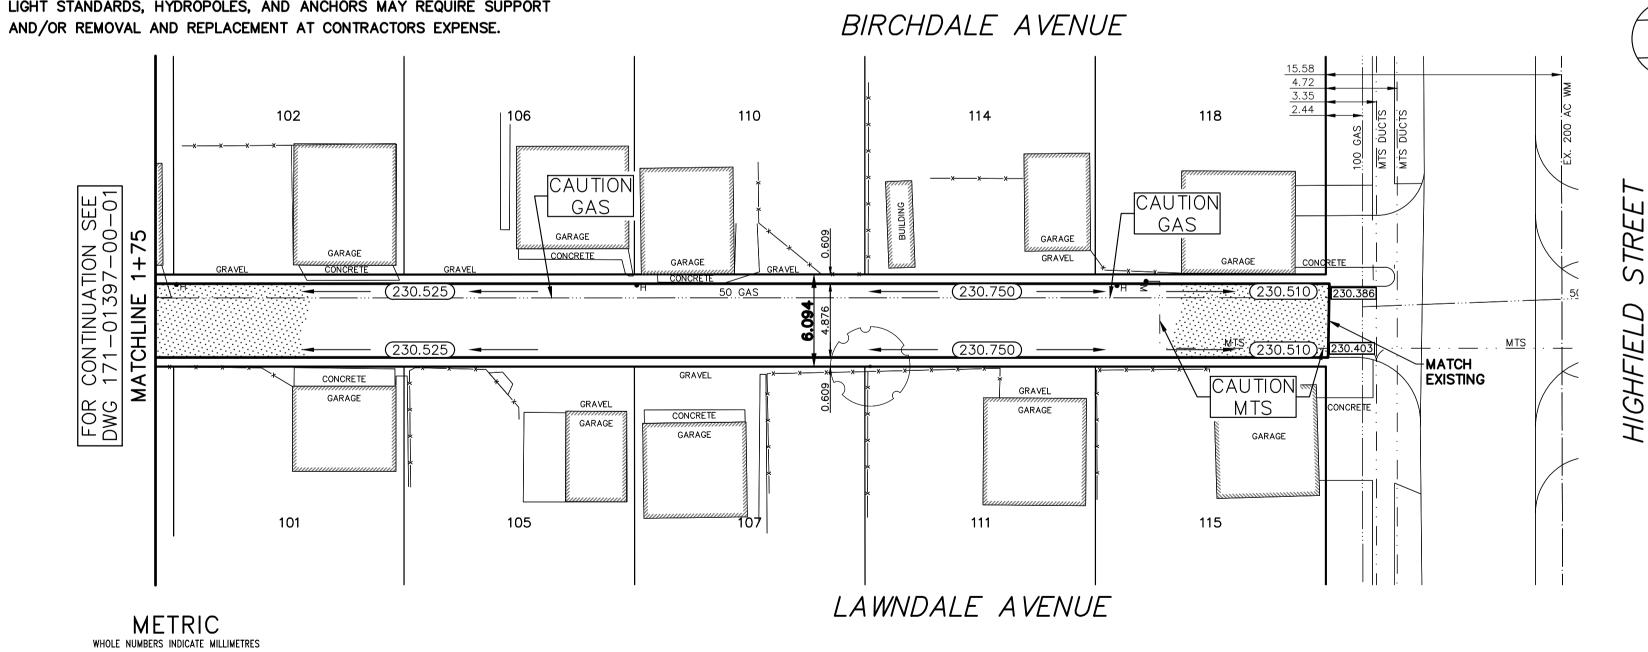

NOTE: CHAINAGES SHOWN ARE ALONG € OF PUBLIC RIGHT-OF-WAY

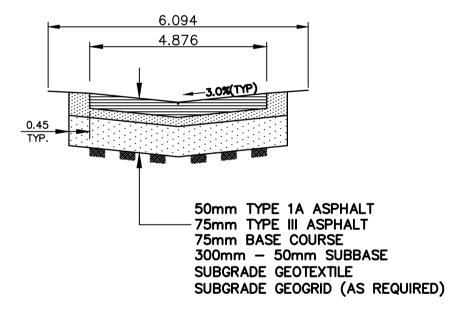

TYPICAL ALLEY CROSS SECTION SCALE: N.T.S.

DECIMALIZED NUMBERS INDICATE METRES

**APEGIN** Certificate of Authorization WSP Canada Inc. No. 5750 Date: \_

·	WATERMAIN	<u> </u>		GAS		_ <u>_ 150 _WM_</u> _	WATERMAIN	150 WM
	HYDRANT	•	· ·	M.T.S.	_ · · -		VALVE	X
$\otimes$	VALVE	8		TRAFFIC SIGNALS	·	30 <u>0 L</u> DS	LAND DRAINAGE SEWER	300 LDS
Ŏ,	CURB STOP	•`		CONCRETE		25 <u>0_w</u> wS	WASTE WATER SEWER	250 WWS
-	LAND DRAINAGE SEWER			ASPHALT		— - <del>×</del> —	CENTERLINE	
	WASTE WATER SEWER			SIDEWALK			SOUTH & EAST GUTTER	
	CB LEAD			CURB RAMP			NORTH & WEST GUTTER	
0	MANHOLE	•	32.00	ELEVATIONS	32.000	<del></del>	S/E PRIVATE PAVE.	
	CATCH BASIN			PROPERTY LINE			N/W PRIVATE PAVE.	
$\nabla$	CURB INLET	_	<b>+</b>	SURVEY BAR				
	HYDRO							
EXISTING	LEGEND — PLAN	PROPOSED	EXISTING	LEGEND — PLAN	PROPOSED	EXISTING	LEGEND - PROFILE	PROPOSED

LOCATION APPROVED UNDERGROUND STRUCTURES
SUPV. U/G STRUCTURES DATE COMMITTEE
NOTE:  LOCATION OF UNDERGROUND STRUCTURES AS SHOWN ARE BASED ON THE BEST INFORMATION AVAILABLE BUT NO GUARANTEE IS GIVEN THAT ALL EXISTING UTILITIES ARE SHOWN OR THAT THE GIVEN LOCATIONS ARE EXACT. CONFIRMATION OF EXISTENCE AND EXACT LOCATION OF ALL SERVICES MUST BE OBTAINED FROM THE INDIVIDUAL UTILITIES BEFORE PROCEEDING WITH CONSTRUCTION.

PROVED RUCTURES	B.W ELE					(
(OCTONES						
					1	
ES DATE						
20 27112					DESIGNED	KG
					BY	
ND STRUCTURES AS					DRAWN BY	MS
HE BEST INFORMATION ANTEE IS GIVEN IES ARE SHOWN OR						
NS ARE EXACT. NCE AND EXACT	2	ISSUED FOR TENDER	17/05/19	K.G.	HOR. SCALE:	1: 2
ES MUST BE VIDUAL UTILITIES	1	DESIGN REVIEW	17/05/10	K.G.	VERT. SCALE:	1: 2
CONSTRUCTION.	NO	REVISION	DATE	RY		

	115])	111-93 Lombard Avenue Winnipeg, Manitoba R3B 3B1 Canada Phone: 204-943-3178 Fax: 204-943-4948 wsp.com	RECOUNCE OF MANIFORM
	DESIGNED BY KG	CHECKED BY RH/SM	REG XXXXXXX
	DRAWN BY MS	APPROVED BY <b>IMcK</b>	PROFESSION
(.G.	HOR. SCALE: 1:250	RELEASED FOR CONSTRUCTION	01 230
(.G.	vert. scale: 1:25		CONSULTANT DRAWING NO.
3			171-01397-00 <b>-02</b>

PLOT DATE: May 19, 2017

	NOE OF MANIFORM	
REGISTER	XXXXXXX XXXXXXXXXXXXXXXXXXXXXXXXXXXXXX	
A FEE	X.X. XXXXXXX	

<b>©</b>
Winnipeg
2017 1004

## THE CITY OF WINNIPEG PUBLIC WORKS DEPARTMENT

2017 LOCAL IMPROVEMENTS BIRCHDALE AVE/LAWNDALE AVE ALLEY FROM MATCHLINE AT 1+75 TO HIGHFIELD ST

SHEET $2$ OF $2$
BID OPPORTUNITY
378-2017

CITY DRAWING NO.

1-01397-00 **-02** ASPHALT RECONSTRUCTION

BID OPPORTUNITY: 378-2017 CONTRACT NUMBER: N/A