



NOTE: CHAINAGES SHOWN ARE ALONG E.P. OF KENSINGTON STREET

### KENSINGTON STREET

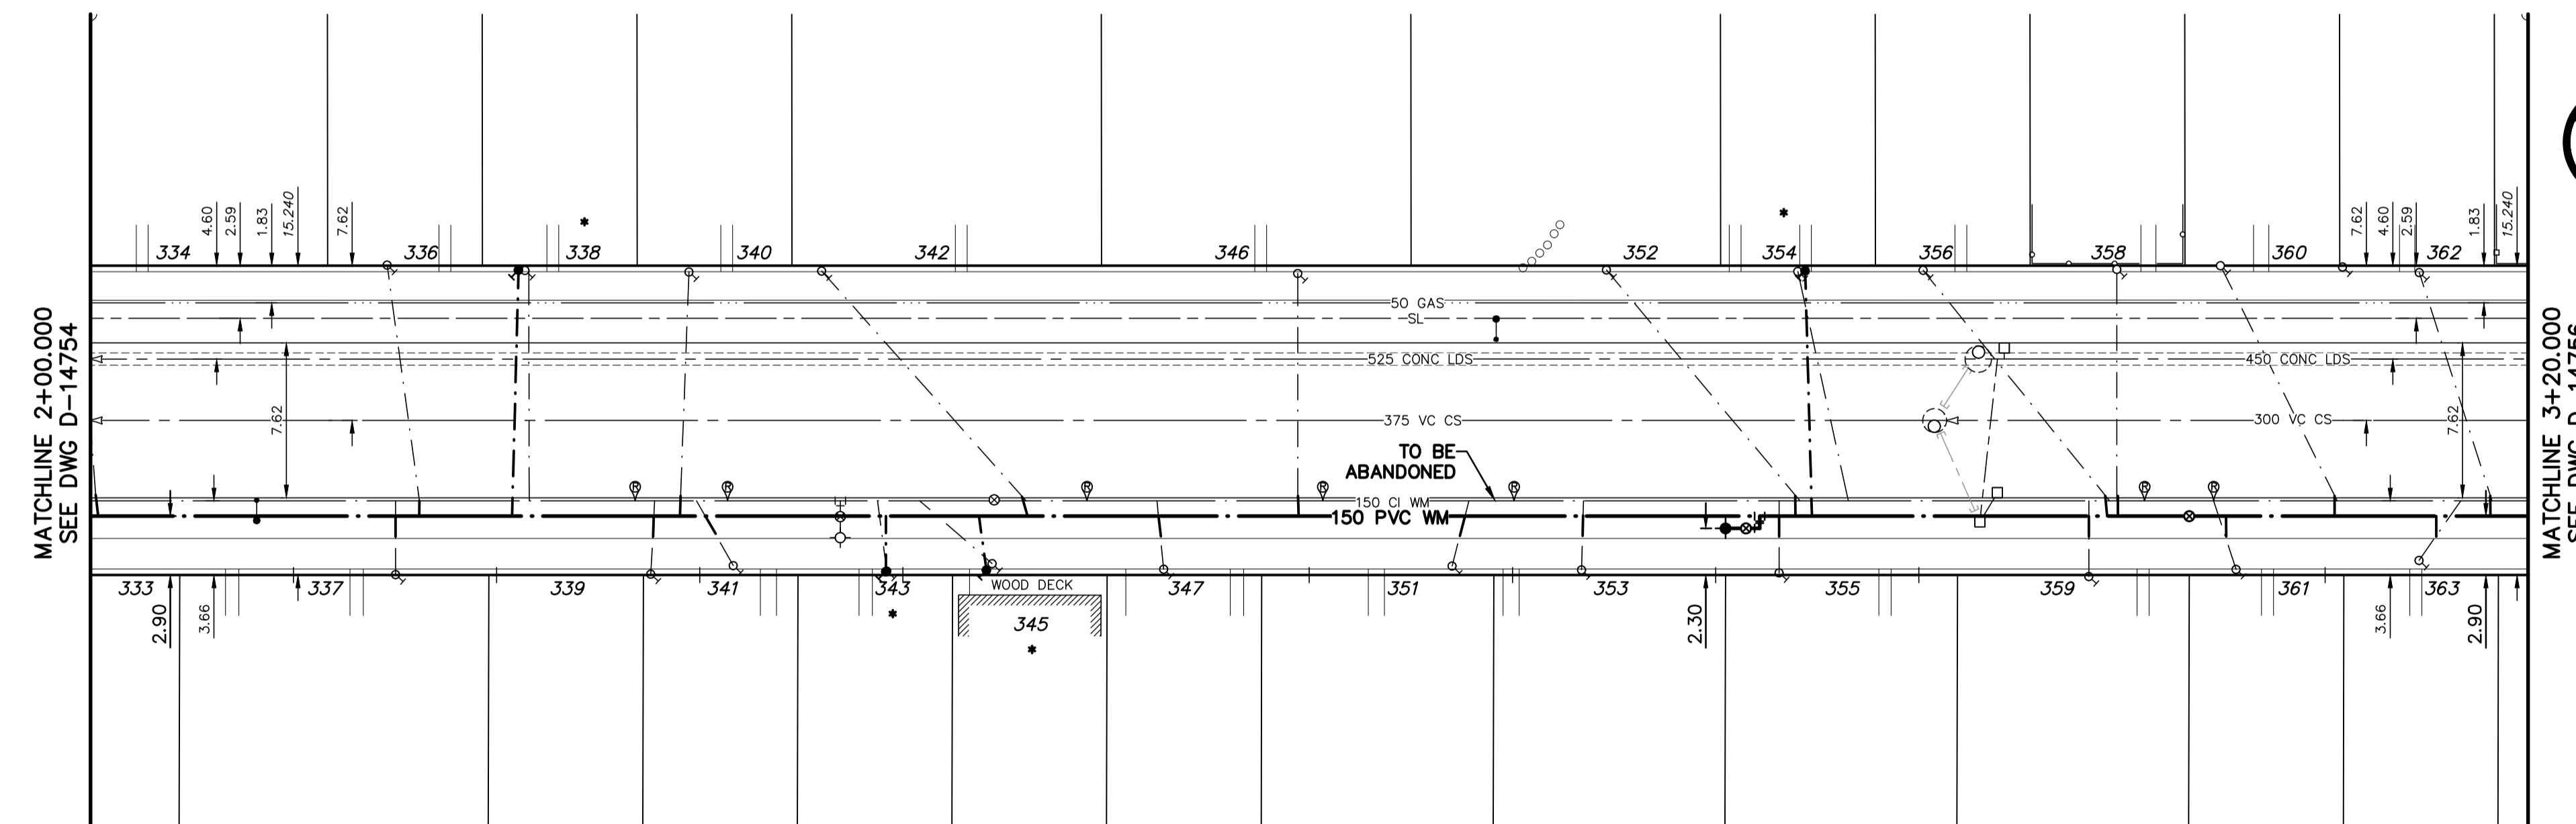

MATCHLINE 2+00.000  
SEE DWG D-14754

MATCHLINE 3+20.000  
SEE DWG D-14756

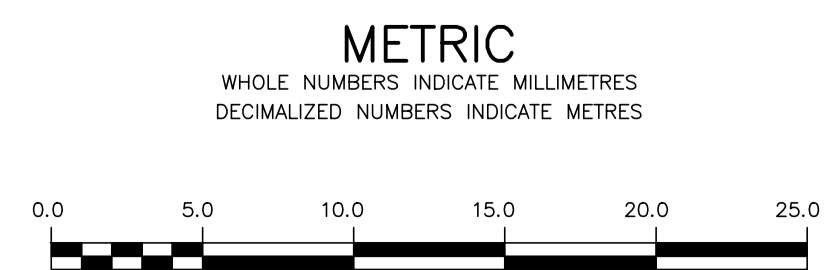

**WARNING**  
IF POWER EQUIPMENT OR EXPLOSIVES ARE TO BE USED FOR EXCAVATION ON THIS PROJECT THE CONTRACTOR MUST:  
1) NOTIFY THE GAS COMPANY OF THE PROPOSED LOCATION OF EXCAVATION.  
2) TAKE PRECAUTION TO AVOID DAMAGE TO GAS COMPANY INSTALLATIONS.  
SEE PROVINCIAL REGULATION 2107/2 FOR DETAILS

**LOCATION APPROVED UNDERGROUND STRUCTURES**  
SUPV. U/G STRUCTURES COMMITTEE DATE  
NOTE:  
LOCATION OF UNDERGROUND STRUCTURES AS SHOWN ARE BASED ON THE BEST INFORMATION AVAILABLE BUT NO GUARANTEE IS GIVEN THAT ALL EXISTING UTILITIES ARE SHOWN OR THAT THE GIVEN LOCATIONS ARE EXACT. CONFIRMATION OF EXISTENCE AND EXACT LOCATION OF ALL SERVICES MUST BE OBTAINED FROM THE INDIVIDUAL UTILITIES BEFORE PROCEEDING WITH CONSTRUCTION.

B.M. 38-022 Century & King Edward St. in Island Median, 14.97 E. of Cl. King Edward St., 18.65 m W. of Cl. Century St. & 11.58 m S. of Cl. N. Yield Lane.  
ELEV. 234.744

NO.	REVISIONS	DATE	BY

**MORRISON HERSHFIELD**  
DESIGNED BY: JKH  
DRAWN BY: DML  
SCALE: HORIZONTAL 1:250, VERTICAL 1:50  
CHECKED BY: HAK  
APPROVED BY: BWB  
RELEASED FOR CONSTRUCTION: KAS ZUREK  
DATE: 2017 05 11

**ENGINEERS GEOSCIENTISTS**  
Certificate of Authorization MORRISON HERSHFIELD No. 1736

ENGINEER'S SEAL  
ORIGINAL SIGNED BY H.A. KATZ 2017 05 17  
CONSULTANT DRAWING NUMBER

FOR INDEX SEE D-14739

NOTE: ALL VALVES TO BE INSTALLED COUNTER-CLOCKWISE TO CLOSE

**WATER SERVICE INFORMATION**

ADDRESS	SIZE (mm) MATERIAL (STREET)	SIZE (mm) MATERIAL (PROP.)	SHORT & LONG MEASUREMENT	CORP. LOCATION	REMARKS
333 KENSINGTON ST	-	-	-	-	RECONNECT SERVICE
334 KENSINGTON ST	-	-	-	-	RECONNECT SERVICE
336 KENSINGTON ST	20	20	1.98 NSHL	-	RECONNECT SERVICE
337 KENSINGTON ST	-	-	3.50 SNHL	-	RECONNECT SERVICE
338 KENSINGTON ST	25	25	1.22 NSHL	OPP SC	RENEW SERVICE TO P/L
339 KENSINGTON ST	25	25	2.44 NSHL	9.14 S HYD OPP 341 KENSINGTON ST	RECONNECT SERVICE
340 KENSINGTON ST	-	-	1.83 NSHL	OPP SC	RECONNECT SERVICE
341 KENSINGTON ST	20	20	-	1.8 S SC	RECONNECT SERVICE
342 KENSINGTON ST	20	20	1.83 SNHL	9.14 N HYD OPP 341 KENSINGTON ST	RECONNECT SERVICE
343 KENSINGTON ST	25	20	3.7 S N P/L	OPP SC	RENEW SERVICE TO P/L WITH 20 CU
345 KENSINGTON ST	25	-	0.91 NSHL	9.14 N HYD OPP 341 KENSINGTON ST	RECONNECT SERVICE TO P/L
346 KENSINGTON ST	-	-	3.05 SNHL	-	RECONNECT SERVICE
347 KENSINGTON ST	20	20	1.52 NSHL	0.31 S SC	RECONNECT SERVICE
351 KENSINGTON ST	20	20	1.22 SNHL	-	RENEW SERVICE TO P/L
352 KENSINGTON ST	20	25	1.22 NSHL	47.24 N HYD OPP 341 KENSINGTON ST	RECONNECT SERVICE
353 KENSINGTON ST	-	-	3.14 SNHL	36.58 N HYD OPP 341 KENSINGTON ST	RECONNECT SERVICE
354 KENSINGTON ST	12	12	2.5 NSLL	-	RENEW SERVICE TO P/L WITH 20 CU
355 KENSINGTON ST	-	-	1.07 NSHL	-	RECONNECT SERVICE
356 KENSINGTON ST	-	-	1.09 NSHL	62.48 FROM HYD	RECONNECT SERVICE
358 KENSINGTON ST	20	20	4.27 NSHL	OPP SC	RECONNECT SERVICE
359 KENSINGTON ST	-	-	4.27 NSHL	-	RECONNECT SERVICE
360 KENSINGTON ST	-	-	1.74 NSLL	62.48 FROM HYD	RECONNECT SERVICE
361 KENSINGTON ST	-	-	2.23 NSLL	198.88 SSL SILVER AV	RECONNECT SERVICE
362 KENSINGTON ST	-	-	1.98 OS SSL SILVER AV	-	RECONNECT SERVICE
362 KENSINGTON ST	-	-	3.84 NSLL	54.88 FROM HYD	RECONNECT SERVICE
363 KENSINGTON ST	-	-	1.89 15 SSL SILVER AV	-	RECONNECT SERVICE
363 KENSINGTON ST	-	-	3.62 NSLL	96.38 FROM HYD	RECONNECT SERVICE
363 KENSINGTON ST	-	-	1.89 15 SSL SILVER AV	-	RECONNECT SERVICE

\* SERVICES TO BE RENEWED TO P. ALL OTHERS TO BE RECONNECTED

**THE CITY OF WINNIPEG**  
WATER AND WASTE DEPARTMENT  
ENGINEERING DIVISION  
2017 WATER MAIN RENEWALS  
CONTRACT 9  
KENSINGTON STREET  
100 m N OF NESS AVENUE TO  
220 m N OF NESS AVENUE

SHEET 18 OF 21  
CITY DRAWING NUMBER  
D-14755