


NOTE: CHAINAGES SHOWN ARE ALONG E.P. OF KENSINGTON STREET

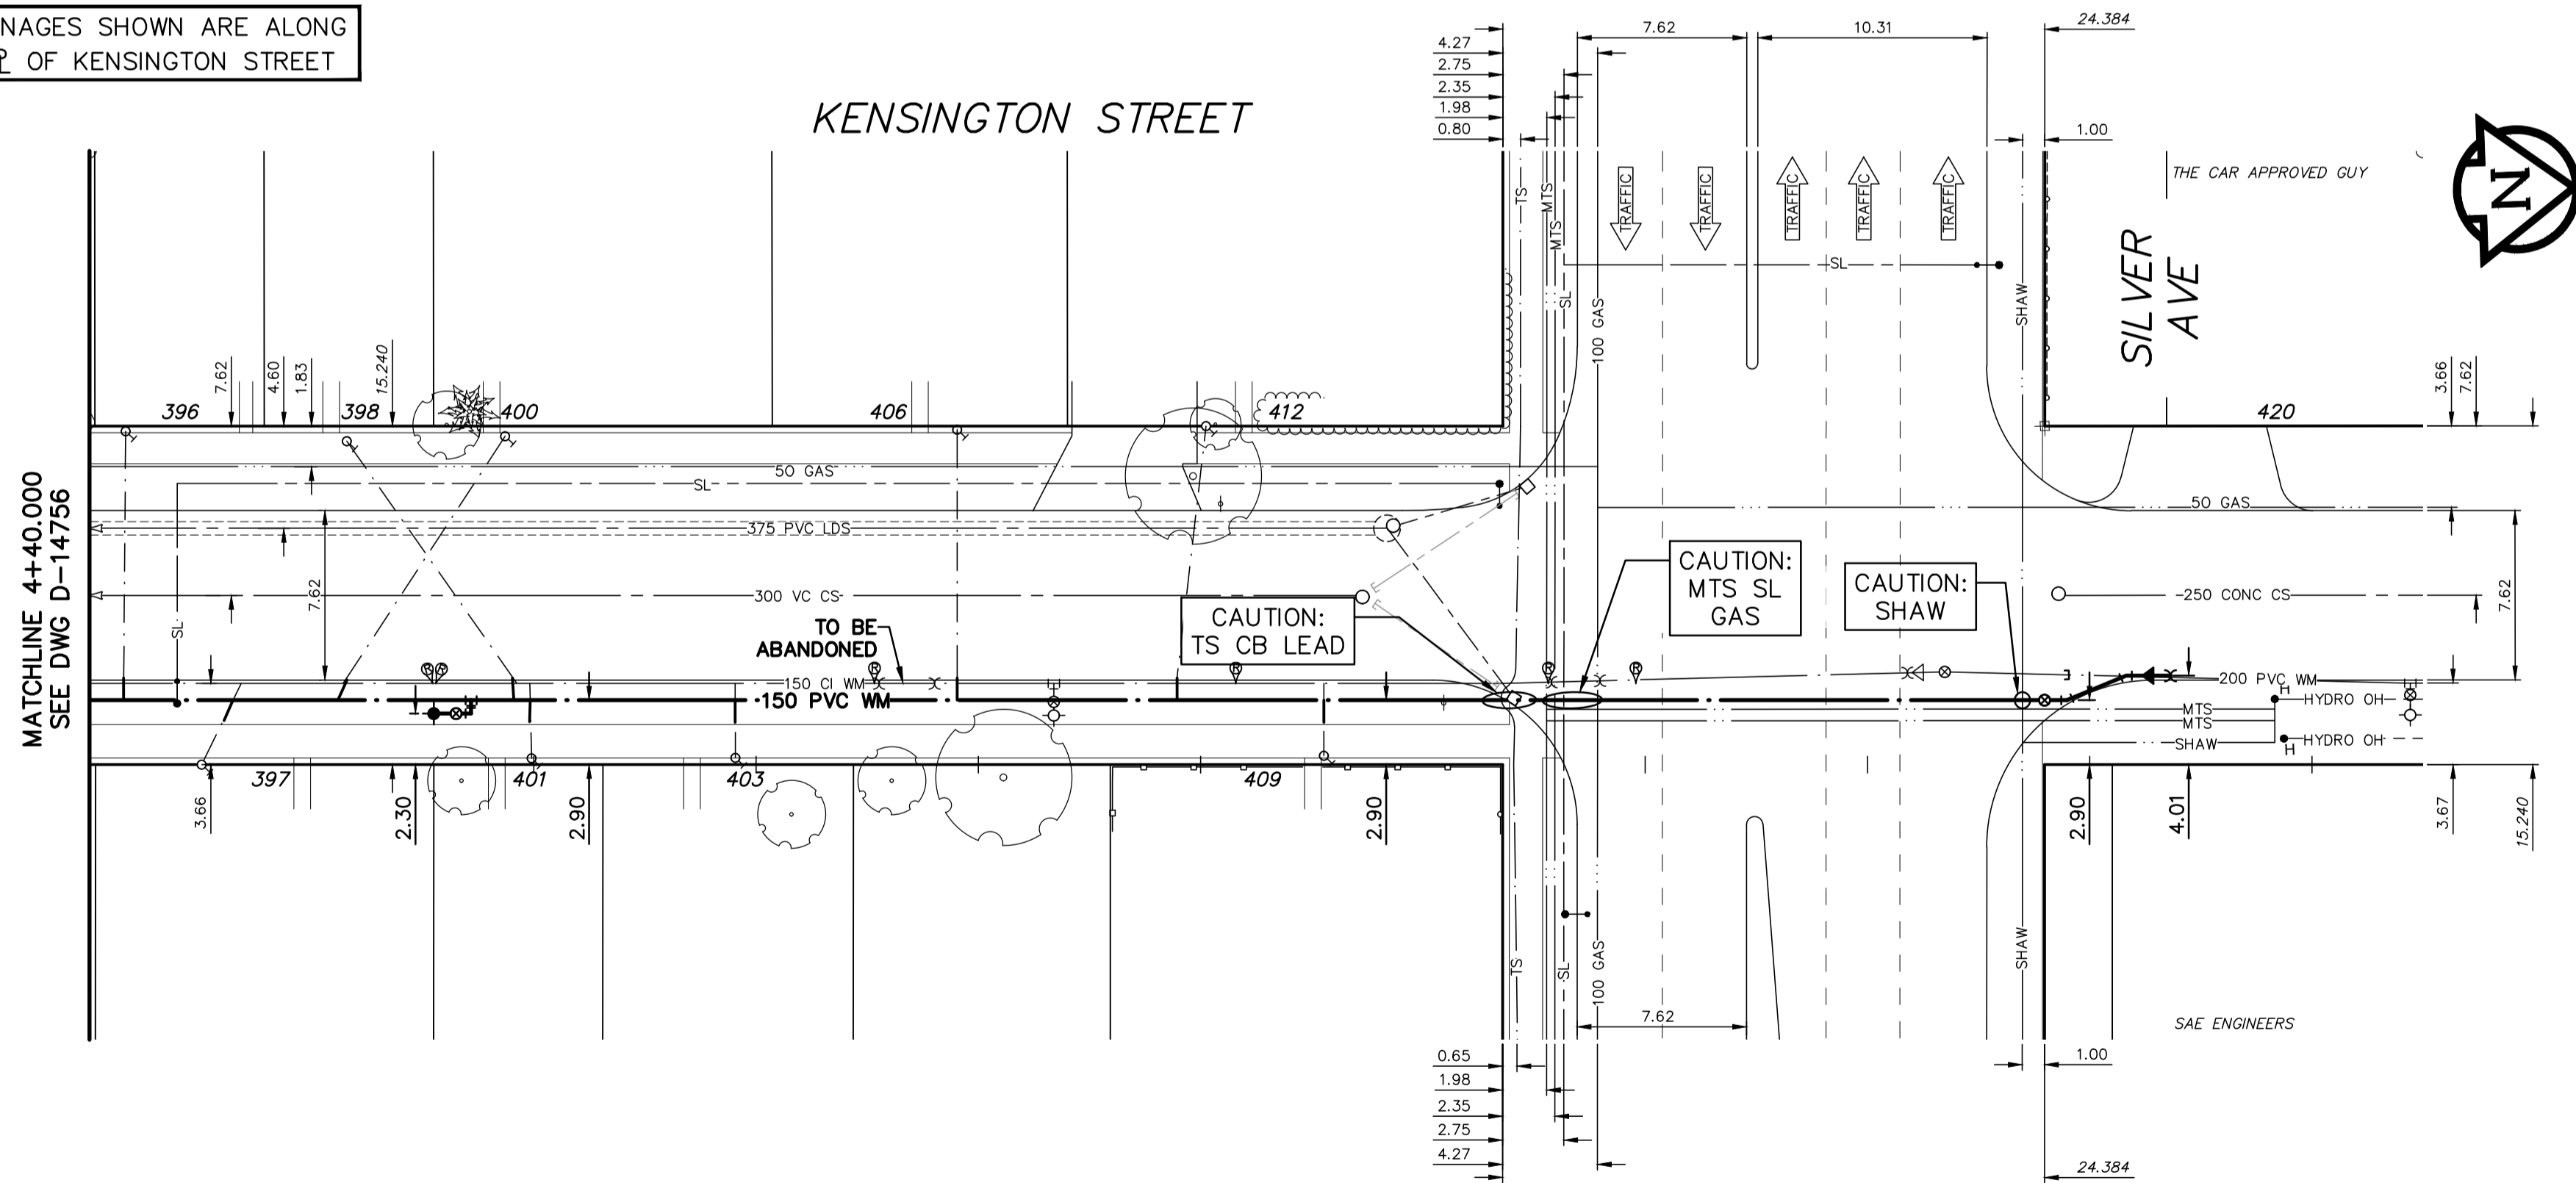

**WATER SERVICE INFORMATION**

ADDRESS	SIZE (mm) MATERIAL (STREET)	SIZE (mm) MATERIAL (PROP.)	SHORT & LONG MEASUREMENT	CORP. LOCATION	REMARKS
396 KENSINGTON ST	20	20	1.2 NSLL	OPP SC	RECONNECT SERVICE
RESIDENTIAL	CU	CU	-	-	-
397 KENSINGTON ST	25	-	1.83 SSHL	36.58 S HYD OPP 409 KENSINGTON ST	RECONNECT SERVICE
RESIDENTIAL	CU	-	-	-	-
398 KENSINGTON ST	-	-	2.87 NSHL	24.38 S HYD OPP 409 KENSINGTON ST	RECONNECT SERVICE
RESIDENTIAL	-	-	-	-	-
400 KENSINGTON ST	-	-	2.32 NSHL	32.0 S HYD OPP 409 KENSINGTON ST	RECONNECT SERVICE
RESIDENTIAL	-	-	-	-	-
401 KENSINGTON ST	20	20	2.4 SNHL	23.6 SHYDT	RECONNECT SERVICE
RESIDENTIAL	CU	CU	4.0 SNLL	-	-
403 KENSINGTON ST	-	-	-	-	RECONNECT SERVICE
RESIDENTIAL	-	-	-	-	-
406 KENSINGTON ST	-	-	3.05 SNHL	-	RECONNECT SERVICE
RESIDENTIAL	-	-	-	-	-
409 KENSINGTON ST	-	-	2.29 SNHL	-	RECONNECT SERVICE
RESIDENTIAL	-	-	-	-	-
412 KENSINGTON ST	20	20	OPP SHL	5.49 N HYD OPP 409 KENSINGTON ST	RECONNECT SERVICE
RESIDENTIAL	CU	CU	-	-	-

\* SERVICES TO BE RENEWED TO P. ALL OTHERS TO BE RECONNECTED



FOR INDEX SEE D-14739

NOTE: ALL VALVES TO BE INSTALLED COUNTER-CLOCKWISE TO CLOSE

**METRIC**  
WHOLE NUMBERS INDICATE MILLIMETRES  
DECIMALIZED NUMBERS INDICATE METRES



**WARNING**  
IF POWER EQUIPMENT OR EXPLOSIVES ARE TO BE USED FOR EXCAVATION ON THIS PROJECT THE CONTRACTOR MUST:  
1) NOTIFY THE GAS COMPANY OF THE PROPOSED LOCATION OF EXCAVATION.  
2) TAKE PRECAUTION TO AVOID DAMAGE TO GAS COMPANY INSTALLATIONS.  
SEE PROVINCIAL REGULATION 21072 FOR DETAILS

**LOCATION APPROVED UNDERGROUND STRUCTURES**  
SUPV. U/G STRUCTURES COMMITTEE DATE  
NOTE:  
LOCATION OF UNDERGROUND STRUCTURES AS SHOWN ARE BASED ON THE BEST INFORMATION AVAILABLE BUT NO GUARANTEE IS GIVEN THAT ALL EXISTING UTILITIES ARE SHOWN OR THAT THE GIVEN LOCATIONS ARE EXACT. CONFIRMATION OF EXISTENCE AND EXACT LOCATION OF ALL SERVICES MUST BE OBTAINED FROM THE INDIVIDUAL UTILITIES BEFORE PROCEEDING WITH CONSTRUCTION.

B.M. 38-022	Century & King Edward St. in Island Median,
ELEV. 234.744	7.6 m Conc. pile, 14.97 E. of Cl. King Edward St., 16.65 m W. of Cl. Century St. & 11.58 m S. of Cl. N. Yield Lane.
NO.	REVISIONS
	DATE
	BY

DESIGNED BY	JKH	CHECKED BY	HAK
DRAWN BY	DML	APPROVED BY	BWB
SCALE:		RELEASED FOR CONSTRUCTION	KAS ZUREK
HORIZONTAL	1:250		
VERTICAL	1:50		
DATE	2017 05 11	DATE	2017 05 17

ENGINEER'S SEAL  
ORIGINAL SIGNED BY H.A. KATZ  
2017 05 17  
CONSULTANT DRAWING NUMBER

**THE CITY OF WINNIPEG**  
WATER AND WASTE DEPARTMENT  
ENGINEERING DIVISION

2017 WATER MAIN RENEWALS  
CONTRACT 9  
**KENSINGTON STREET**  
64 m S OF SILVER AVENUE TO SILVER AVENUE

SHEET 20 OF 21  
CITY DRAWING NUMBER  
**D-14757**