

MATCHLINE 2+27.500

2+50

2+75

2+75.88 EXIST 150 COUPLING
 2+75.88 EXIST 150 VALVE
 2+81.03 REMOVE EXIST 150 45° BEND
 2+82.00 INSTALL 150 VALVE
 2+83.00 CONNECT TO EXIST 150 PVC WM W/COUPLING


2+88.269 W RUE ST. JEAN BAPTISTE

3+00

3+04.84 EXIST 150X150X150X150 CROSS

3+08.428 E RUE ST. JEAN BAPTISTE
 3+08.66 EXIST 150 COUPLING
 3+09.51 EXIST 150X150X150 HYDRANT TEE
 3+11.16 EXIST HYDRANT


NOTE: CHAINAGES SHOWN ARE ALONG N. R. OF HAMEL AVE.

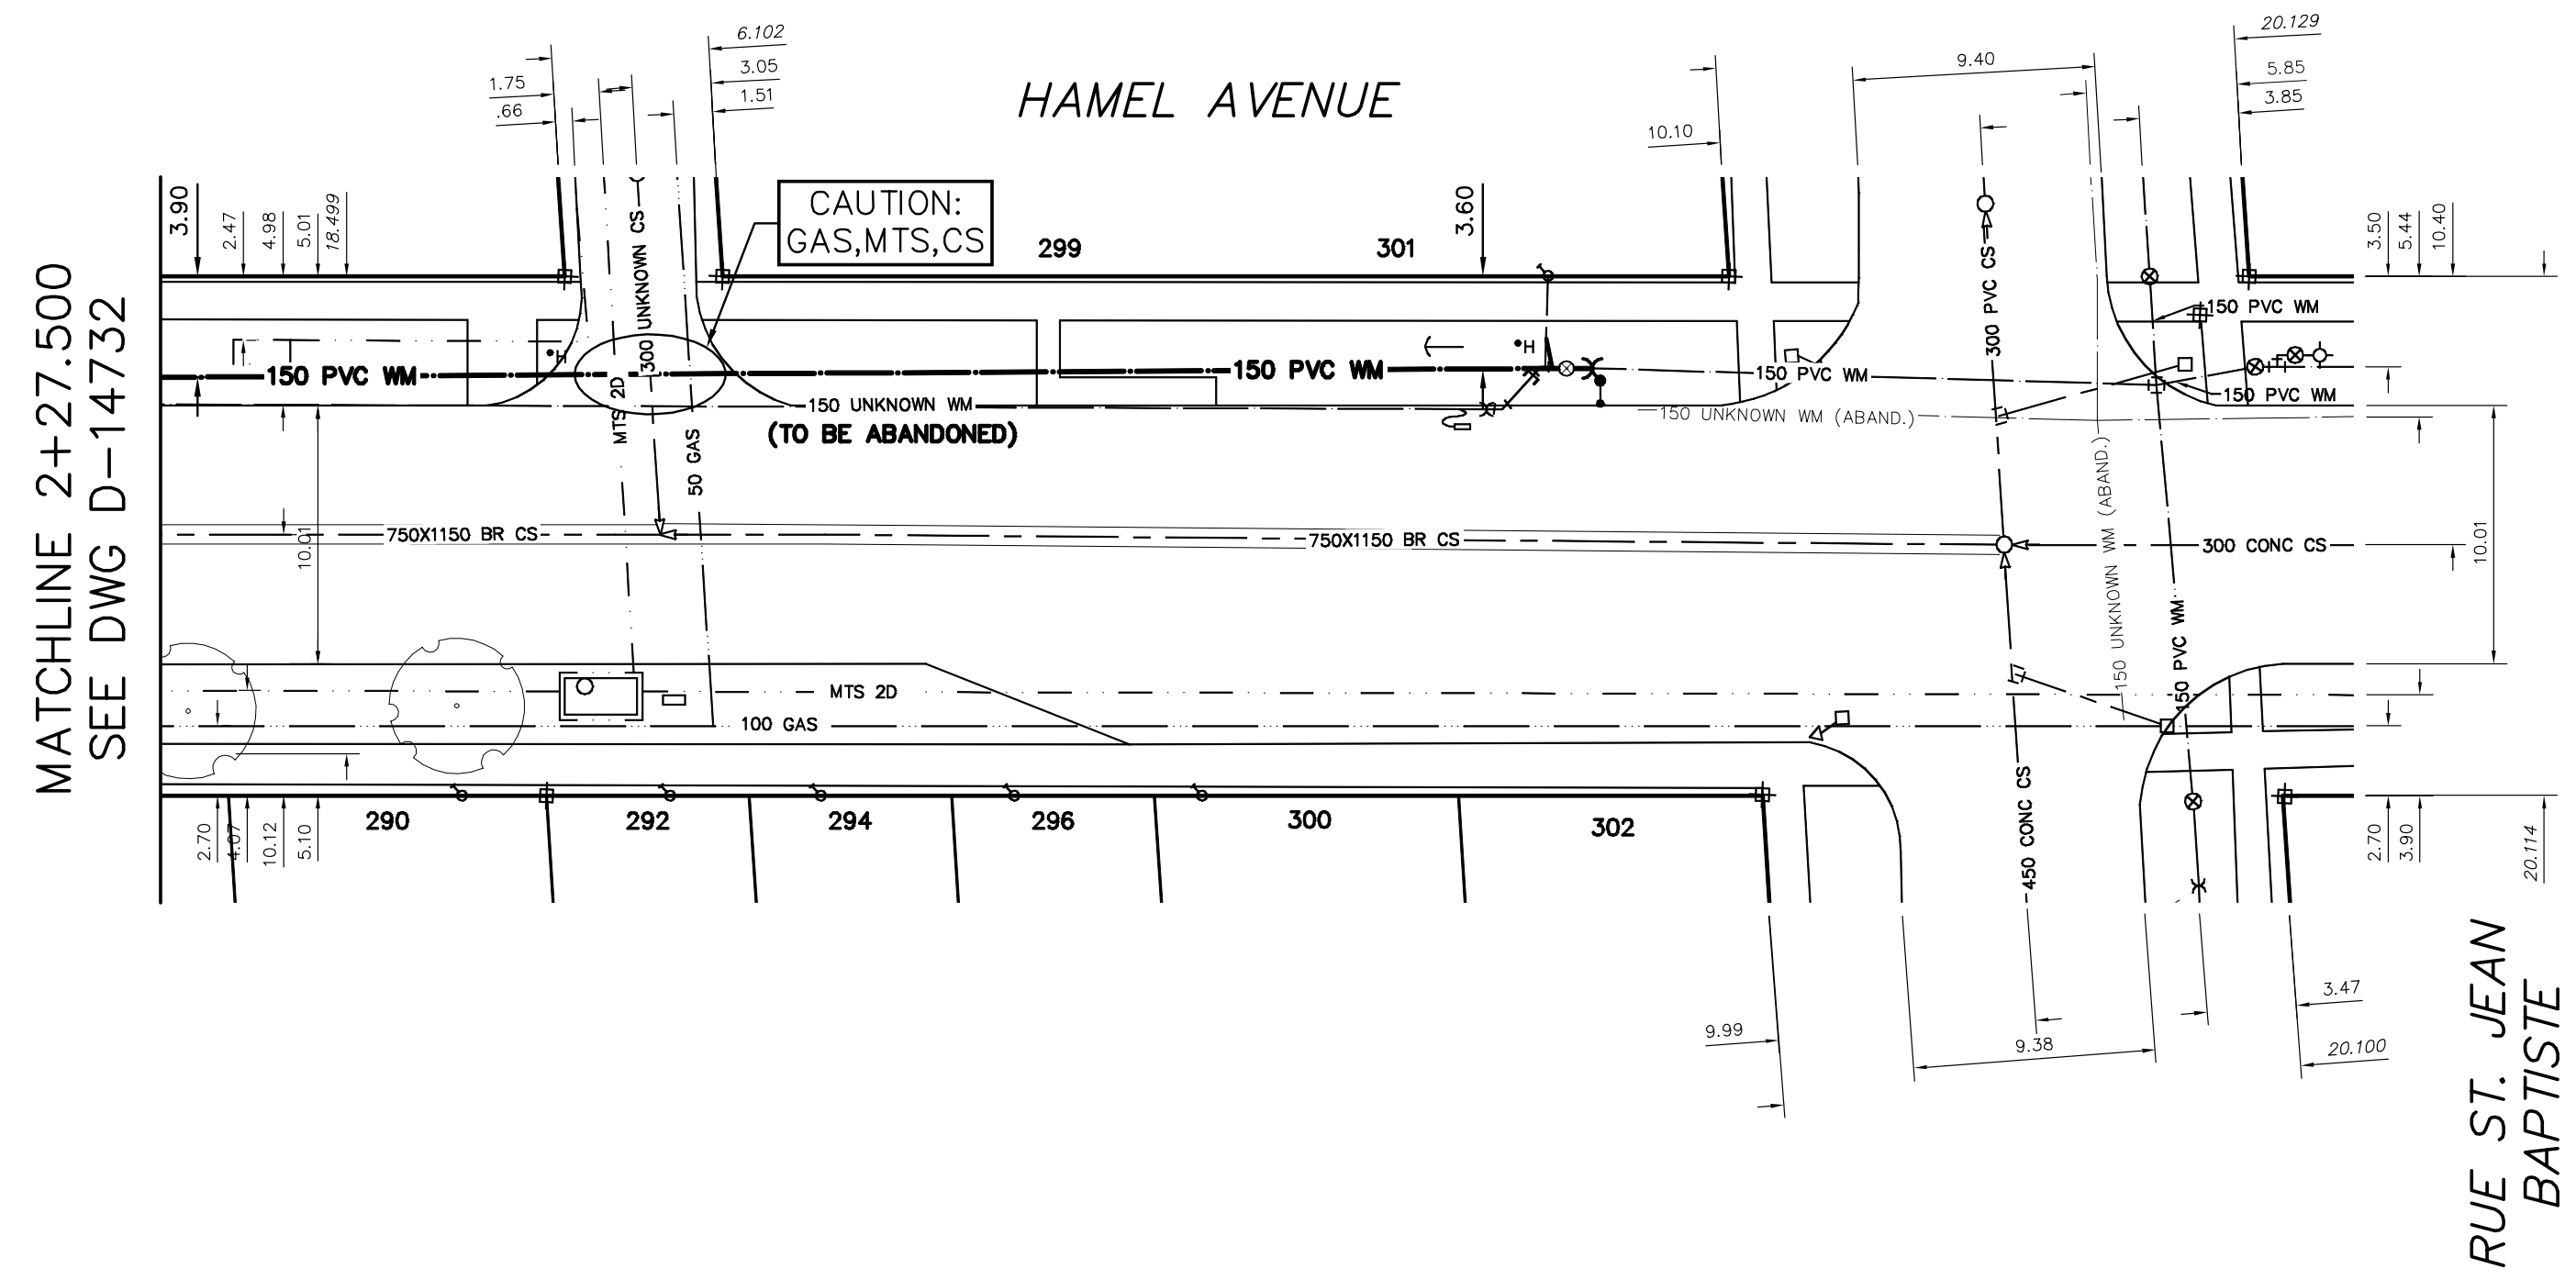

WATER SERVICE INFORMATION

ADDRESS	SIZE (mm) MATERIAL (STREET)	SIZE (mm) MATERIAL (PROP.)	SHORT & LONG MEASUREMENT	CORP. LOCATION	REMARKS
256 HAMEL AVE	-	20	-	-	SERVICED OFF RUE LANGEVIN
257 HAMEL AVE	RESIDENTIAL	-	CU	12.324 SSL HAMEL AVE	-
259 HAMEL AVE	RESIDENTIAL	12	LEAD	4.16 EWL HSE	RECONNECT SERVICE
260 HAMEL AVE	RESIDENTIAL	20	CU	14.127 EEL RUE LANGEVIN	-
261 HAMEL AVE	RESIDENTIAL	20	CU	6.79 EWL HSE	RECONNECT SERVICE
262 HAMEL AVE	RESIDENTIAL	20	CU	16.888 EEL RUE LANGEVIN	-
263 HAMEL AVE	RESIDENTIAL	20	CU	3.96 EWL HSE	RECONNECT SERVICE
264 HAMEL AVE	RESIDENTIAL	20	CU	19.195 EEL RUE LANGEVIN	3.2 E OF S/C
265 HAMEL AVE	RESIDENTIAL	20	CU	2.51 EWL HSE	RECONNECT SERVICE
266 HAMEL AVE	RESIDENTIAL	20	CU	23.091 EEL RUE LANGEVIN	OPP OF S/C
267 HAMEL AVE	RESIDENTIAL	20	CU	5.29 WEL HSE	RECONNECT SERVICE
268 HAMEL AVE	RESIDENTIAL	20	CU	21.842 EEL RUE LANGEVIN	1.7 E OF S/C
269 HAMEL AVE	RESIDENTIAL	20	CU	4.32 EWL HSE	RECONNECT SERVICE
270 HAMEL AVE	RESIDENTIAL	20	CU	23.985 EEL RUE LANGEVIN	-
271 HAMEL AVE	RESIDENTIAL	20	CU	2.58 WEL HSE	RECONNECT SERVICE
272 HAMEL AVE	RESIDENTIAL	20	CU	37.713 EEL RUE LANGEVIN	-
273 HAMEL AVE	RESIDENTIAL	20	CU	5.85 WEL HSE	RECONNECT SERVICE
274 HAMEL AVE	RESIDENTIAL	20	CU	37.761 WML RITCHOT RUE	-
275 HAMEL AVE	RESIDENTIAL	20	CU	2.58 WEL HSE	RECONNECT SERVICE
276 HAMEL AVE	RESIDENTIAL	20	CU	22.618 WML RITCHOT RUE	-
277 HAMEL AVE	RESIDENTIAL	20	CU	1.07 EEL HSE	RECONNECT SERVICE
278 HAMEL AVE	RESIDENTIAL	20	CU	9.712 WML RITCHOT RUE	-
279 HAMEL AVE	RESIDENTIAL	20	CU	2.16 EWL HSE	RECONNECT SERVICE
280 HAMEL AVE	RESIDENTIAL	20	CU	17.068 EEL RITCHOT RUE	-
281 HAMEL AVE	RESIDENTIAL	20	CU	4.80 EWL HSE	RECONNECT SERVICE
282 HAMEL AVE	RESIDENTIAL	20	CU	50.384 WML RUE ST BAPTISTE	-
283 HAMEL AVE	RESIDENTIAL	20	CU	3.59 EWL HSE	RECONNECT SERVICE
284 HAMEL AVE	RESIDENTIAL	20	CU	42.315 WML RUE ST BAPTISTE	-
285 HAMEL AVE	RESIDENTIAL	20	CU	1.69 EWL HSE	RECONNECT SERVICE
286 HAMEL AVE	RESIDENTIAL	20	CU	36.482 WML RUE ST BAPTISTE	-
287 HAMEL AVE	RESIDENTIAL	20	CU	1.08 WEL HSE	RECONNECT SERVICE
288 HAMEL AVE	RESIDENTIAL	20	CU	28.297 WML RUE ST BAPTISTE	-
289 HAMEL AVE	RESIDENTIAL	20	CU	7.14 SNL BLDG	RECONNECT SERVICE
290 HAMEL AVE	RESIDENTIAL	20	CU	7.687 SSL HAMEL AVE	-
291 HAMEL AVE	RESIDENTIAL	20	CU	1.47 EWL BLDG	RECONNECT SERVICE
292 HAMEL AVE	RESIDENTIAL	20	CU	21.715 WML RUE ST BAPTISTE	-
293 HAMEL AVE	RESIDENTIAL	20	CU	7.00 WEL BLDG	RECONNECT SERVICE
294 HAMEL AVE	RESIDENTIAL	20	CU	7.001 WML RUE ST BAPTISTE	-
295 HAMEL AVE	RESIDENTIAL	20	CU	7.14 SNL BLDG	SERVICED OFF RUE ST BAPTISTE
296 HAMEL AVE	RESIDENTIAL	20	CU	7.687 SSL HAMEL AVE	1.2 S OF S/C
297 HAMEL AVE	RESIDENTIAL	20	CU	6.67 EWL HSE	RECONNECT SERVICE
298 HAMEL AVE	RESIDENTIAL	20	CU	19.253 EEL RITCHOT RUE	-
299 HAMEL AVE	RESIDENTIAL	20	CU	6.69 SNL HSE	RECONNECT SERVICE
300 HAMEL AVE	RESIDENTIAL	20	CU	14.043 SSL HAMEL ST	SERVICED OFF RITCHOT RUE


*SERVICES TO BE RENEWED TO R. ALL OTHERS TO BE RECONNECTED

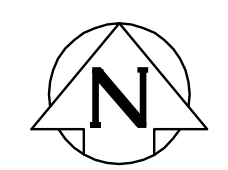

MATCHLINE 2+27.500
SEE DWG D-14732

NOTE: ALL VALVES TO BE INSTALLED CLOCKWISE TO CLOSE

FOR INDEX SEE D-14776

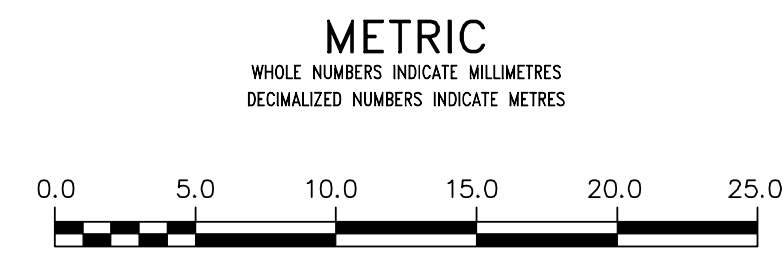

WARNING

IF POWER EQUIPMENT OR EXPLOSIVES ARE TO BE USED FOR EXCAVATION ON THIS PROJECT THE CONTRACTOR MUST:

- NOTIFY THE GAS COMPANY OF THE PROPOSED LOCATION OF EXCAVATION.
- TAKE PRECAUTION TO AVOID DAMAGE TO GAS COMPANY INSTALLATIONS.

SEE PROVINCIAL REGULATION 210/72 FOR DETAILS

LOCATION APPROVED UNDERGROUND STRUCTURES

SUPV. U/G STRUCTURES COMMITTEE DATE

NOTE: LOCATION OF UNDERGROUND STRUCTURES AS SHOWN ARE BASED ON THE BEST INFORMATION AVAILABLE BUT NO GUARANTEE IS GIVEN THAT ALL EXISTING UTILITIES ARE SHOWN OR THAT THE GIVEN LOCATIONS ARE EXACT. CONFIRMATION OF EXISTENCE AND EXACT LOCATION OF ALL SERVICES MUST BE OBTAINED FROM THE INDIVIDUAL UTILITIES BEFORE PROCEEDING WITH CONSTRUCTION.

NO.	REVISIONS	DATE	BY

DESIGNED BY	TS	CHECKED BY	SC
DRAWN BY	RJ	APPROVED BY	KZ
SCALE:	HORIZONTAL 1:250		
	VERTICAL 1:50		
DATE	2017 05 30		
PLOT DATE:	2017 05 30		
	RELEASED FOR CONSTRUCTION		
	KAS ZUREK		
	DATE 2017 05 30		

ENGINEER'S SEAL

ORIGINAL SIGNED BY S.J.R. COURNOYER 17/05/30

CONSULTANT DRAWING NUMBER

THE CITY OF WINNIPEG
WATER AND WASTE DEPARTMENT
ENGINEERING DIVISION

2017 WATER MAIN RENEWALS
CONTRACT 4A

HAMEL AVENUE
22 E OF RUE RITCHOT TO
RUE ST. JEAN BAPTISTE

SHEET 7 OF 11
CITY DRAWING NUMBER
D-14733