



NOTE: CHAINAGES SHOWN ARE ALONG E. R. OF RUE RITCHOT.

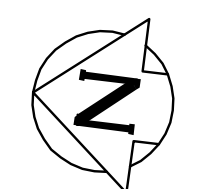

RUE RITCHOT

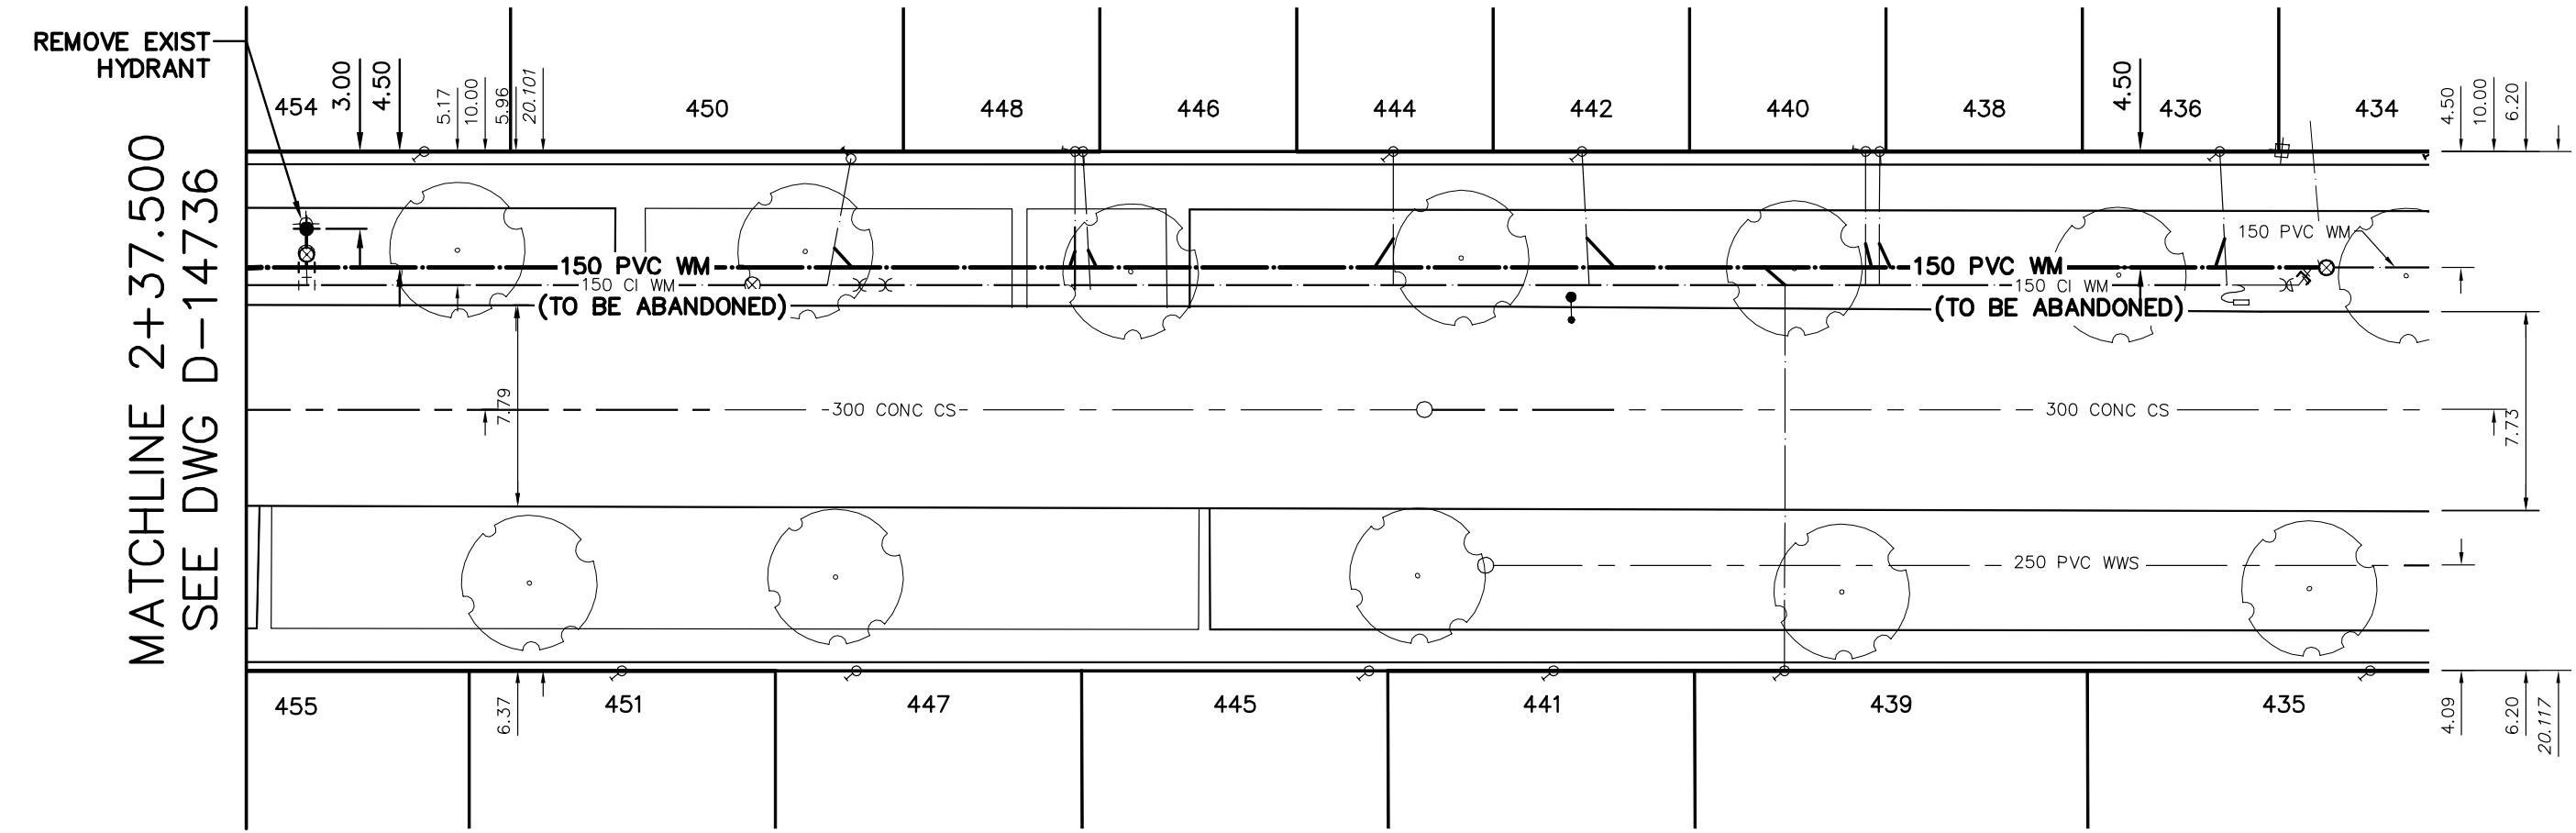


WATER SERVICE INFORMATION

ADDRESS	SIZE (mm) MATERIAL (STREET)	SIZE (mm) MATERIAL (PROP.)	SHORT & LONG MEASUREMENT	CORP. LOCATION	REMARKS
487 RITCHOT RUE RESIDENTIAL	20	CU	6.83 SNL HSE		RECONNECT SERVICE
485 RITCHOT RUE RESIDENTIAL	20	CU	13.950 SSL HAMEL AVE		RECONNECT SERVICE
482 RITCHOT RUE RESIDENTIAL	20	CU	6.97 SSL HSE		RECONNECT SERVICE
481 RITCHOT RUE RESIDENTIAL	20	CU	32.875 SSL HAMEL AVE		RECONNECT SERVICE
479 RITCHOT RUE RESIDENTIAL	20	CU	1.34>NNL HSE	1.8 S OF S/C	RECONNECT SERVICE
478 RITCHOT RUE RESIDENTIAL	20	CU	45.738 SSL HAMEL AVE		RECONNECT SERVICE
477 RITCHOT RUE RESIDENTIAL	20	CU	45.345 SSL HAMEL AVE		RECONNECT SERVICE
476 RITCHOT RUE RESIDENTIAL	20	CU	2.50>NNL HSE		RECONNECT SERVICE
475 RITCHOT RUE RESIDENTIAL	20	CU	52.567 SSL HAMEL AVE		RECONNECT SERVICE
474 RITCHOT RUE RESIDENTIAL	20	CU	3.96>EWL HSE	3.2 E OF S/C	RECONNECT SERVICE
473 RITCHOT RUE RESIDENTIAL	20	CU	58.886 SSL HAMEL AVE		RECONNECT SERVICE
472 RITCHOT RUE RESIDENTIAL	20	CU	61.209 SSL HAMEL AVE		RECONNECT SERVICE
471 RITCHOT RUE RESIDENTIAL	20	CU	1.29>NNL HSE		RECONNECT SERVICE
470 RITCHOT RUE RESIDENTIAL	20	CU	65.873 SSL HAMEL AVE		RECONNECT SERVICE
469 RITCHOT RUE RESIDENTIAL	20	CU	1.35>NNL HSE		RECONNECT SERVICE
468 RITCHOT RUE RESIDENTIAL	20	CU	66.073 SSL HAMEL AVE		RECONNECT SERVICE
467 RITCHOT RUE RESIDENTIAL	20	CU	2.25>NNL HSE		RECONNECT SERVICE
466 RITCHOT RUE RESIDENTIAL	20	CU	75.453 SSL HAMEL AVE		RECONNECT SERVICE
465 RITCHOT RUE RESIDENTIAL	20	CU	81.370 SSL HAMEL AVE		RECONNECT SERVICE
464 RITCHOT RUE RESIDENTIAL	20	CU	1.97>NNL HSE		RECONNECT SERVICE
463 RITCHOT RUE RESIDENTIAL	20	CU	81.320 SSL HAMEL AVE		RECONNECT SERVICE
462 RITCHOT RUE RESIDENTIAL	20	CU	2.29>NNL HSE		RECONNECT SERVICE
461 RITCHOT RUE RESIDENTIAL	20	CU	91.200 SSL HAMEL AVE		RECONNECT SERVICE
460 RITCHOT RUE RESIDENTIAL	20	CU	1.15>NNL HSE		RECONNECT SERVICE
459 RITCHOT RUE RESIDENTIAL	20	CU	90.448 SSL HAMEL AVE		RECONNECT SERVICE
458 RITCHOT RUE RESIDENTIAL	20	CU	1.68>NNL HSE		RECONNECT SERVICE
457 RITCHOT RUE RESIDENTIAL	20	CU	104.509 SSL HAMEL AVE		RECONNECT SERVICE
456 RITCHOT RUE RESIDENTIAL	20	CU	2.08>NNL HSE		RECONNECT SERVICE
455 RITCHOT RUE RESIDENTIAL	20	CU	103.059 SSL HAMEL AVE	OPP OF S/C	RECONNECT SERVICE
454 RITCHOT RUE RESIDENTIAL	20	CU	1.25>NNL HSE		RECONNECT SERVICE
453 RITCHOT RUE RESIDENTIAL	20	CU	111.880 SSL HAMEL AVE		RECONNECT SERVICE
452 RITCHOT RUE RESIDENTIAL	20	CU	2.27>NNL HSE		RECONNECT SERVICE
451 RITCHOT RUE RESIDENTIAL	20	CU	113.034 SSL HAMEL AVE		RECONNECT SERVICE
450 RITCHOT RUE RESIDENTIAL	20	CU	0.60>NNL HSE	0.5 OF S/C	RECONNECT SERVICE
449 RITCHOT RUE RESIDENTIAL	20	CU	117.739 SSL HAMEL AVE		RECONNECT SERVICE
448 RITCHOT RUE RESIDENTIAL	20	CU	129.675 SSL HAMEL AVE	0.6 N OF S/C	RECONNECT SERVICE
447 RITCHOT RUE RESIDENTIAL	20	CU	0.50>NNL HSE		RECONNECT SERVICE
446 RITCHOT RUE RESIDENTIAL	20	CU	135.621 SSL HAMEL AVE		RECONNECT SERVICE
445 RITCHOT RUE RESIDENTIAL	20	CU	0.82>NNL HSE		RECONNECT SERVICE
444 RITCHOT RUE RESIDENTIAL	20	CU	135.929 SSL HAMEL AVE		RECONNECT SERVICE
443 RITCHOT RUE RESIDENTIAL	20	CU	0.81>NNL HSE		RECONNECT SERVICE
442 RITCHOT RUE RESIDENTIAL	20	CU	173.690>NNL DOLLARD BLVD		RECONNECT SERVICE
441 RITCHOT RUE RESIDENTIAL	20	CU	4.79>NNL HSE		RECONNECT SERVICE
440 RITCHOT RUE RESIDENTIAL	20	CU	166.012>NNL DOLLARD BLVD		RECONNECT SERVICE
439 RITCHOT RUE RESIDENTIAL	20	CU	1.28>NNL HSE	1.0 N OF S/C	RECONNECT SERVICE
438 RITCHOT RUE RESIDENTIAL	20	CU	157.129>NNL DOLLARD BLVD		RECONNECT SERVICE
437 RITCHOT RUE RESIDENTIAL	20	CU	1.00>NNL HSE		RECONNECT SERVICE
436 RITCHOT RUE RESIDENTIAL	20	CU	148.341>NNL DOLLARD BLVD	OPP OF S/C	RECONNECT SERVICE
435 RITCHOT RUE RESIDENTIAL	20	CU	1.30>NNL HSE		RECONNECT SERVICE
434 RITCHOT RUE RESIDENTIAL	20	CU	157.020>NNL DOLLARD BLVD		RECONNECT SERVICE
433 RITCHOT RUE RESIDENTIAL	20	CU	12.10>NNL HSE	0.3 S OF S/C	RECONNECT SERVICE
432 RITCHOT RUE RESIDENTIAL	20	CU	148.133>NNL DOLLARD BLVD		RECONNECT SERVICE
431 RITCHOT RUE RESIDENTIAL	20	CU	0.00>NNL HSE		RECONNECT SERVICE
430 RITCHOT RUE RESIDENTIAL	20	CU	137.118>NNL DOLLARD BLVD		RECONNECT SERVICE
429 RITCHOT RUE RESIDENTIAL	20	CU	2.40>NNL HSE		RECONNECT SERVICE
428 RITCHOT RUE RESIDENTIAL	20	CU	136.128>NNL DOLLARD BLVD	OPP OF S/C	RECONNECT SERVICE
427 RITCHOT RUE RESIDENTIAL	20	CU	2.62>NNL HSE		RECONNECT SERVICE
426 RITCHOT RUE RESIDENTIAL	20	CU	128.754>NNL DOLLARD BLVD	0.1 S OF S/C	RECONNECT SERVICE
425 RITCHOT RUE RESIDENTIAL	20	CU	3.41>NNL HSE		RECONNECT SERVICE
424 RITCHOT RUE RESIDENTIAL	20	CU	124.837>NNL DOLLARD BLVD		RECONNECT SERVICE
423 RITCHOT RUE RESIDENTIAL	20	CU	117.304>NNL DOLLARD BLVD	OPP OF S/C	RECONNECT SERVICE
422 RITCHOT RUE RESIDENTIAL	20	CU	2.20>NNL HSE		RECONNECT SERVICE
421 RITCHOT RUE RESIDENTIAL	20	CU	121.034>NNL DOLLARD BLVD	OPP OF S/C	RECONNECT SERVICE
420 RITCHOT RUE RESIDENTIAL	20	CU	2.55>NNL HSE		RECONNECT SERVICE
419 RITCHOT RUE RESIDENTIAL	20	CU	117.727>NNL DOLLARD BLVD	OPP OF S/C	RECONNECT SERVICE
418 RITCHOT RUE RESIDENTIAL	20	CU	1.08>NNL HSE		RECONNECT SERVICE
417 RITCHOT RUE RESIDENTIAL	20	CU	104.035>NNL DOLLARD BLVD	0.4 S OF S/C	RECONNECT SERVICE
416 RITCHOT RUE RESIDENTIAL	20	CU	8.47>NNL HSE		RECONNECT SERVICE
415 RITCHOT RUE RESIDENTIAL	20	CU	93.263>NNL DOLLARD BLVD		RECONNECT SERVICE

*SERVICES TO BE RENEWED TO R. ALL OTHERS TO BE RECONNECTED

NOTE: ALL VALVES TO BE INSTALLED CLOCKWISE TO CLOSE

FOR INDEX SEE D-14776

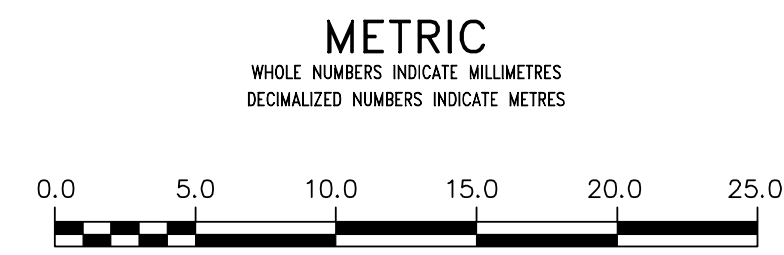

WARNING
IF POWER EQUIPMENT OR EXPLOSIVES ARE TO BE USED FOR EXCAVATION ON THIS PROJECT THE CONTRACTOR MUST:
1) NOTIFY THE GAS COMPANY OF THE PROPOSED LOCATION OF EXCAVATION.
2) TAKE PRECAUTION TO AVOID DAMAGE TO GAS COMPANY INSTALLATIONS.
SEE PROVINCIAL REGULATION 210/72 FOR DETAILS

LOCATION APPROVED
UNDERGROUND STRUCTURES
SUPV. U/G STRUCTURES COMMITTEE DATE
NOTE: LOCATION OF UNDERGROUND STRUCTURES AS SHOWN ARE BASED ON THE BEST INFORMATION AVAILABLE BUT NO GUARANTEE IS GIVEN THAT ALL EXISTING UTILITIES ARE SHOWN OR THAT THE GIVEN LOCATIONS ARE EXACT. CONFIRMATION OF EXISTENCE AND EXACT LOCATION OF ALL UTILITIES MUST BE OBTAINED FROM THE INDIVIDUAL UTILITIES BEFORE PROCEEDING WITH CONSTRUCTION.

NO.	REVISIONS	DATE	BY

DESIGNED BY	TS	CHECKED BY	SC
DRAWN BY	RJ	APPROVED BY	KZ
SCALE:	HORIZONTAL 1:250 VERTICAL 1:50		
DATE	2017 05 30		
PLOT DATE:	2017 05 30		
RELEASED FOR CONSTRUCTION	KAS ZUREK		
DATE	2017 05 30		

ENGINEER'S SEAL
ORIGINAL SIGNED BY S.J.R. COURNOYER 17/05/30
CONSULTANT DRAWING NUMBER

THE CITY OF WINNIPEG
WATER AND WASTE DEPARTMENT
ENGINEERING DIVISION
2017 WATER MAIN RENEWALS
CONTRACT 4A
RUE RITCHOT
138 S OF HAMEL AVENUE TO
220 S OF HAMEL AVENUE

SHEET 11 OF 11
CITY DRAWING NUMBER
D-14737