



1	Section 1
LS-4	Scale: 1:25

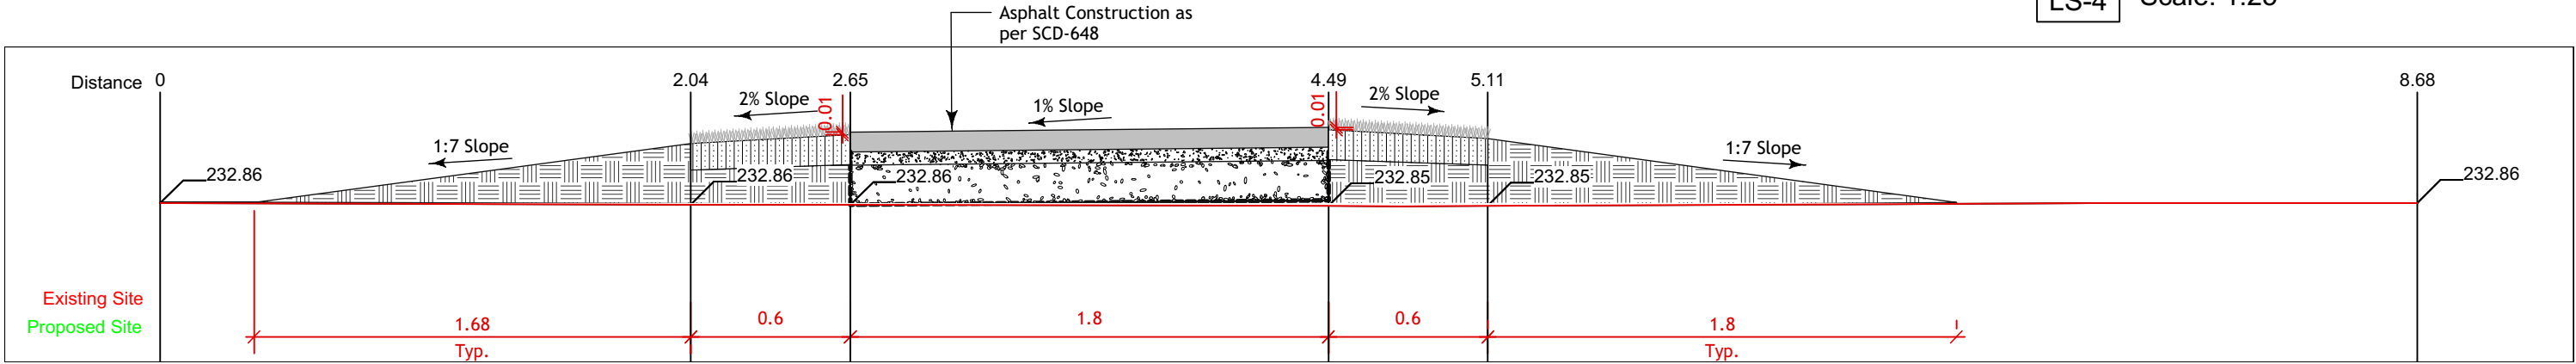

2	Section 2
LS-4	Scale: 1:25

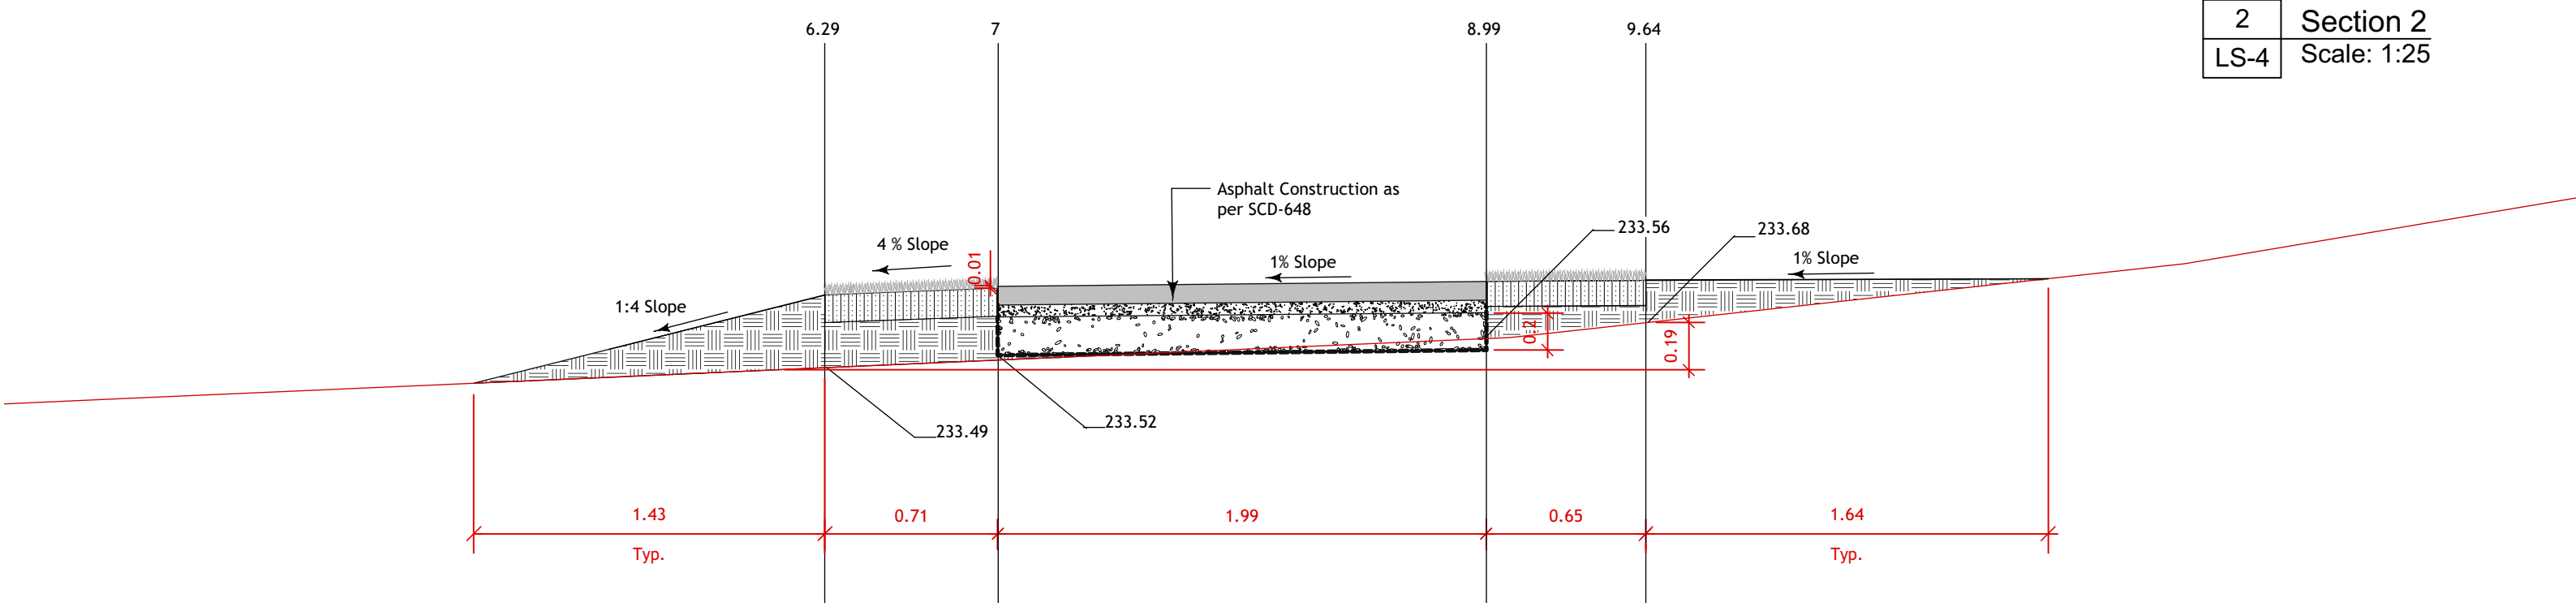

3	Section 3
LS-4	Scale: 1:25

1	17-6-12	For RFP
No.	Date	Issue Notes

Drawing No.

LS-4 of 15

# Old Kildonan Parks 2017

## Leila Strasbourg Park- Path Cross Sections

