


2
PR-4 Path Layout
Scale: 1:250

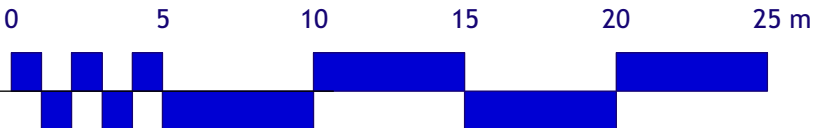

No.	Date	Issue Notes
1	17-6-12	For RFP

Drawing No.

PR-4 of 15

Old Kildonan Parks 2017

Primrose Park - Path Layout

