



NOTES:

ALL SCUPPERS, GUTTERS & LEADERS TO BE PRE-FINISHED IN WHITE TO MATCH EXISTING INSULATED WALL PANELS. SITE CONFIRMATION & SHOP DRAWINGS REQUIRED FOR ALL DETAILS. SEE SPECIFICATIONS.

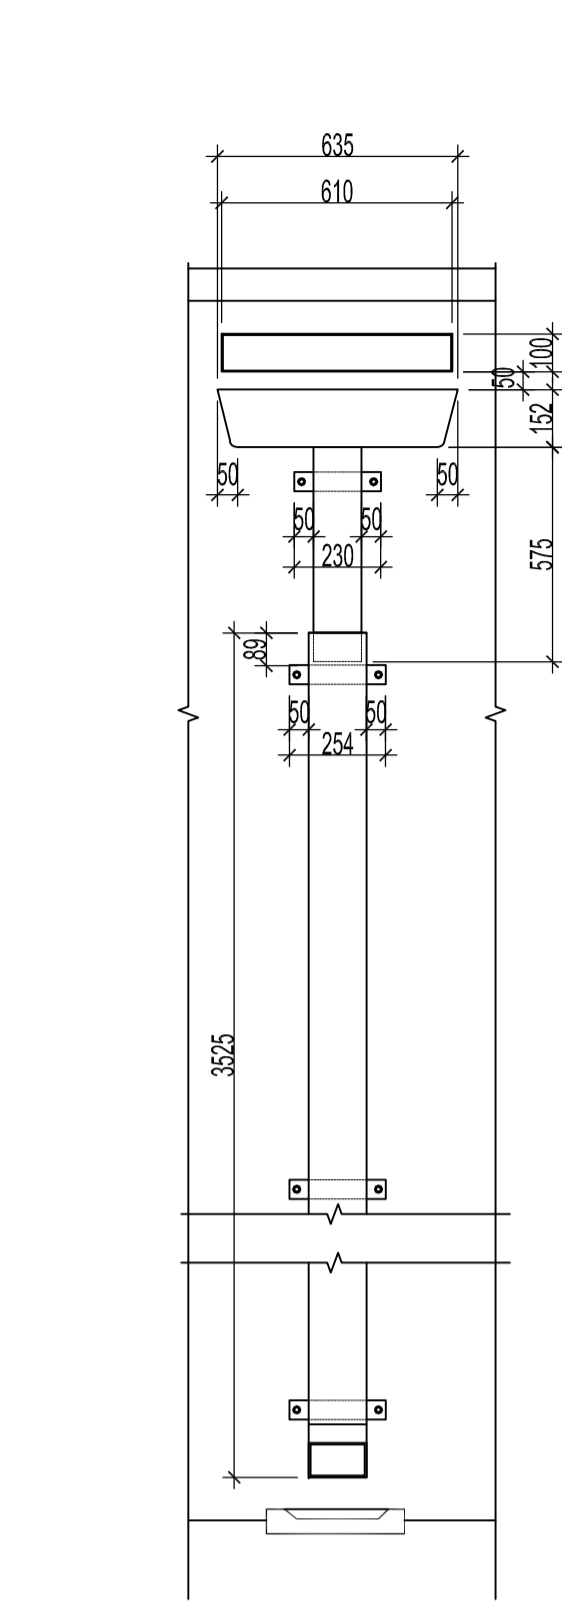


1 TYPICAL ELEVATION -MAIN ROOF EAST SIDE
SCALE: 1:20

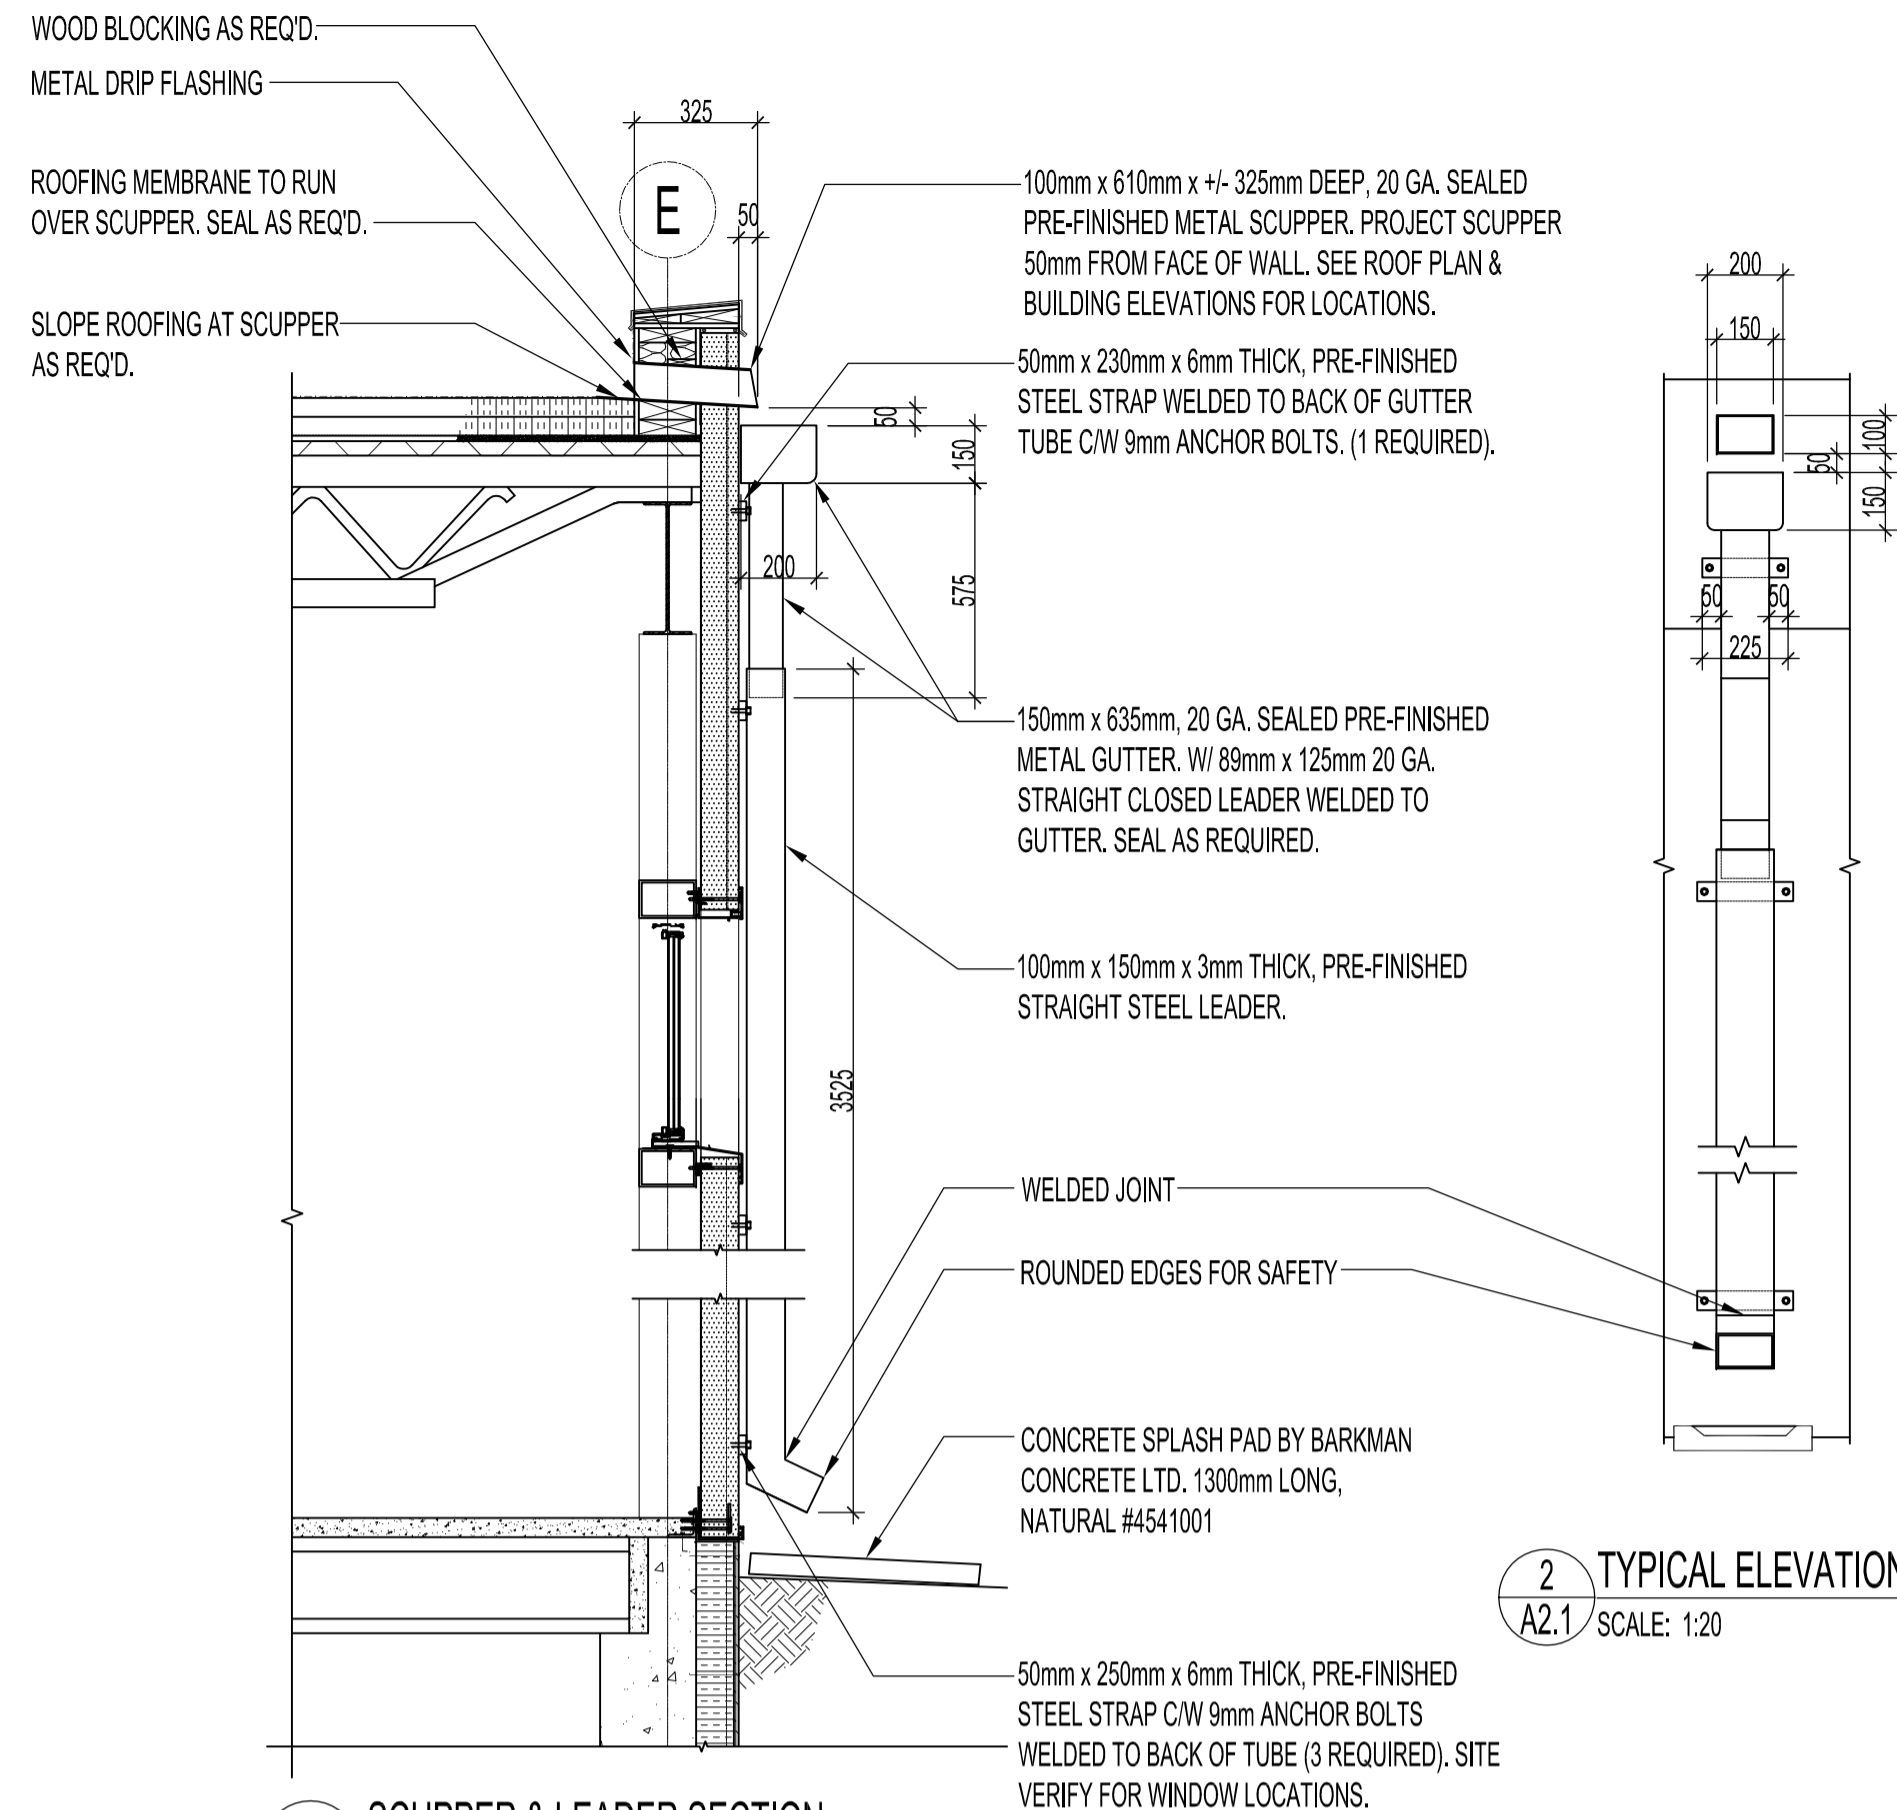


1 SCUPPER & LEADER SECTION -MAIN ROOF EAST SIDE
SCALE: 1:20

2 TYPICAL ELEVATION -VESTIBULE
SCALE: 1:20

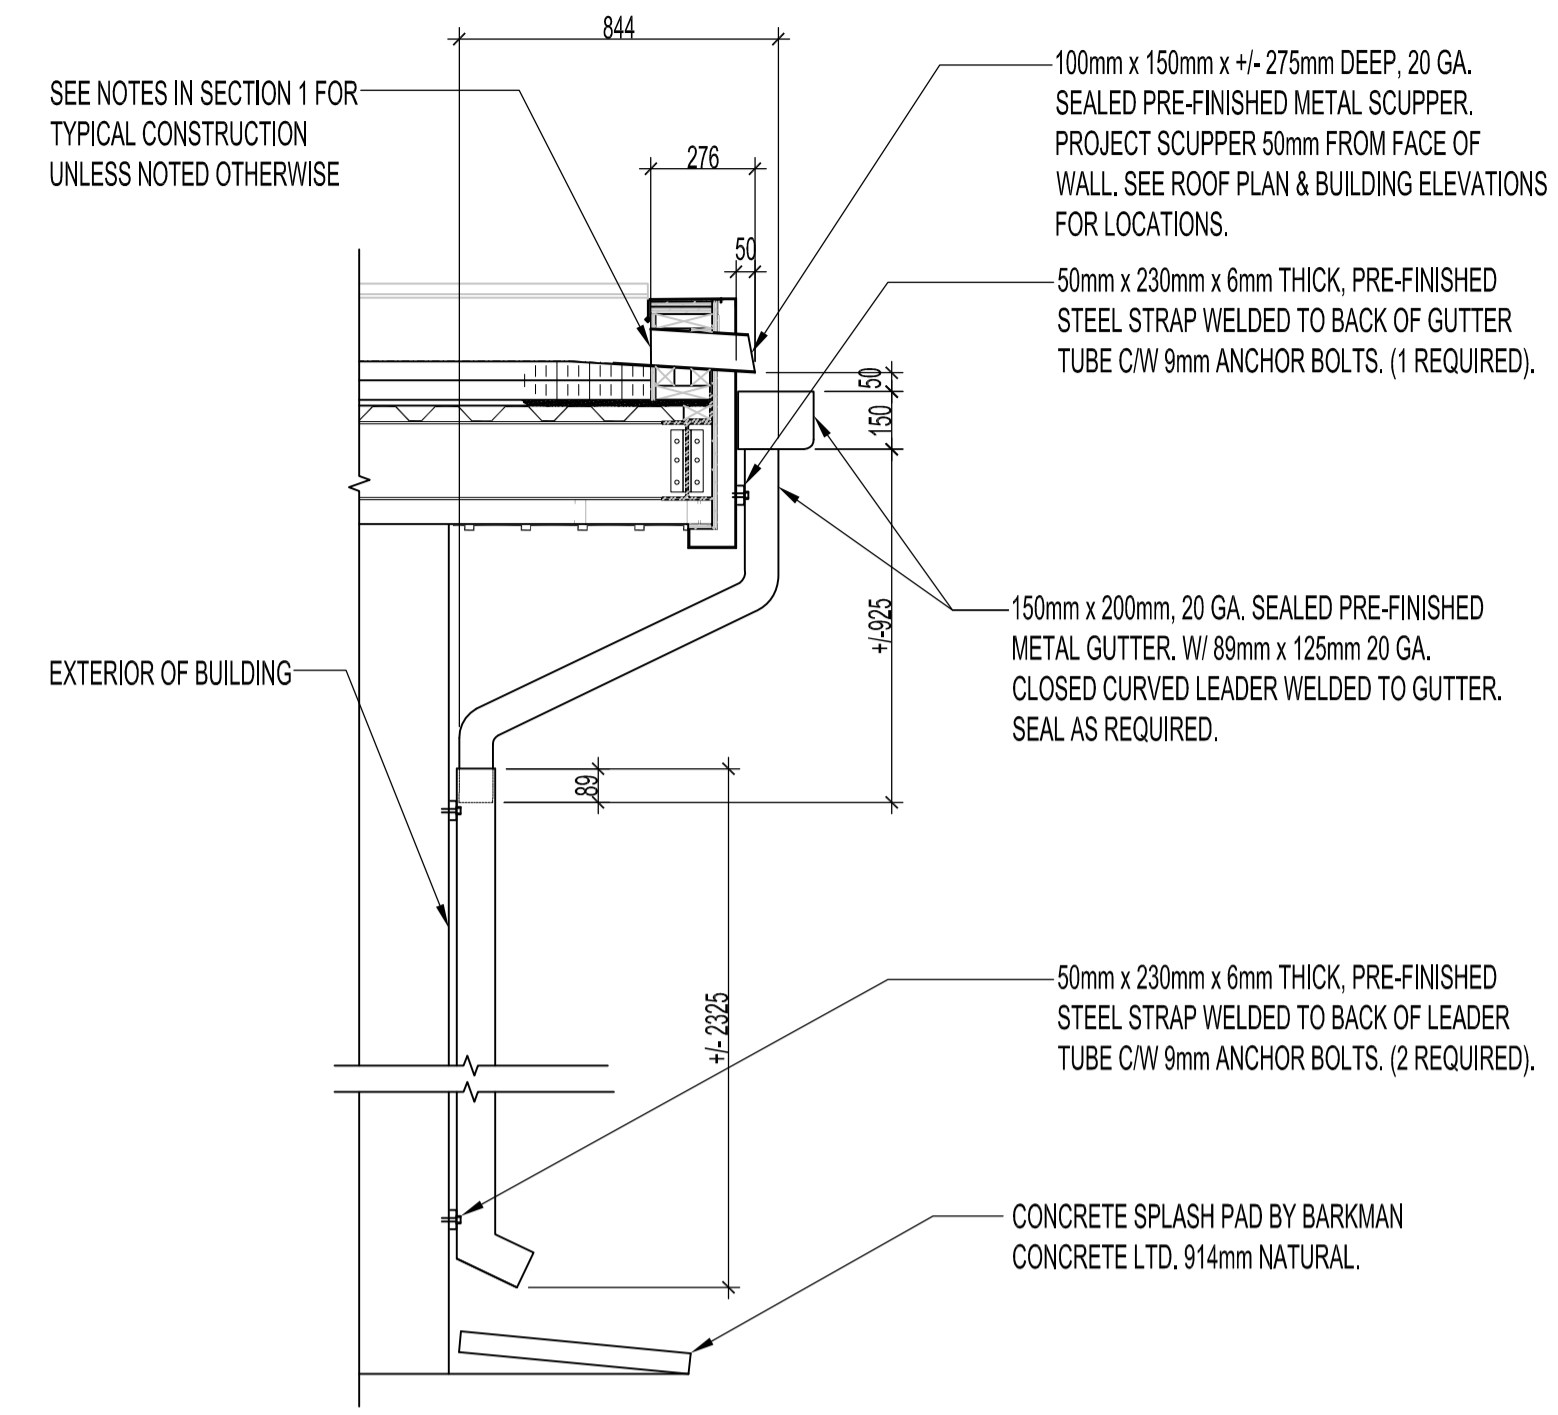


2 SCUPPER & LEADER SECTION -VESTIBULE
SCALE: 1:20

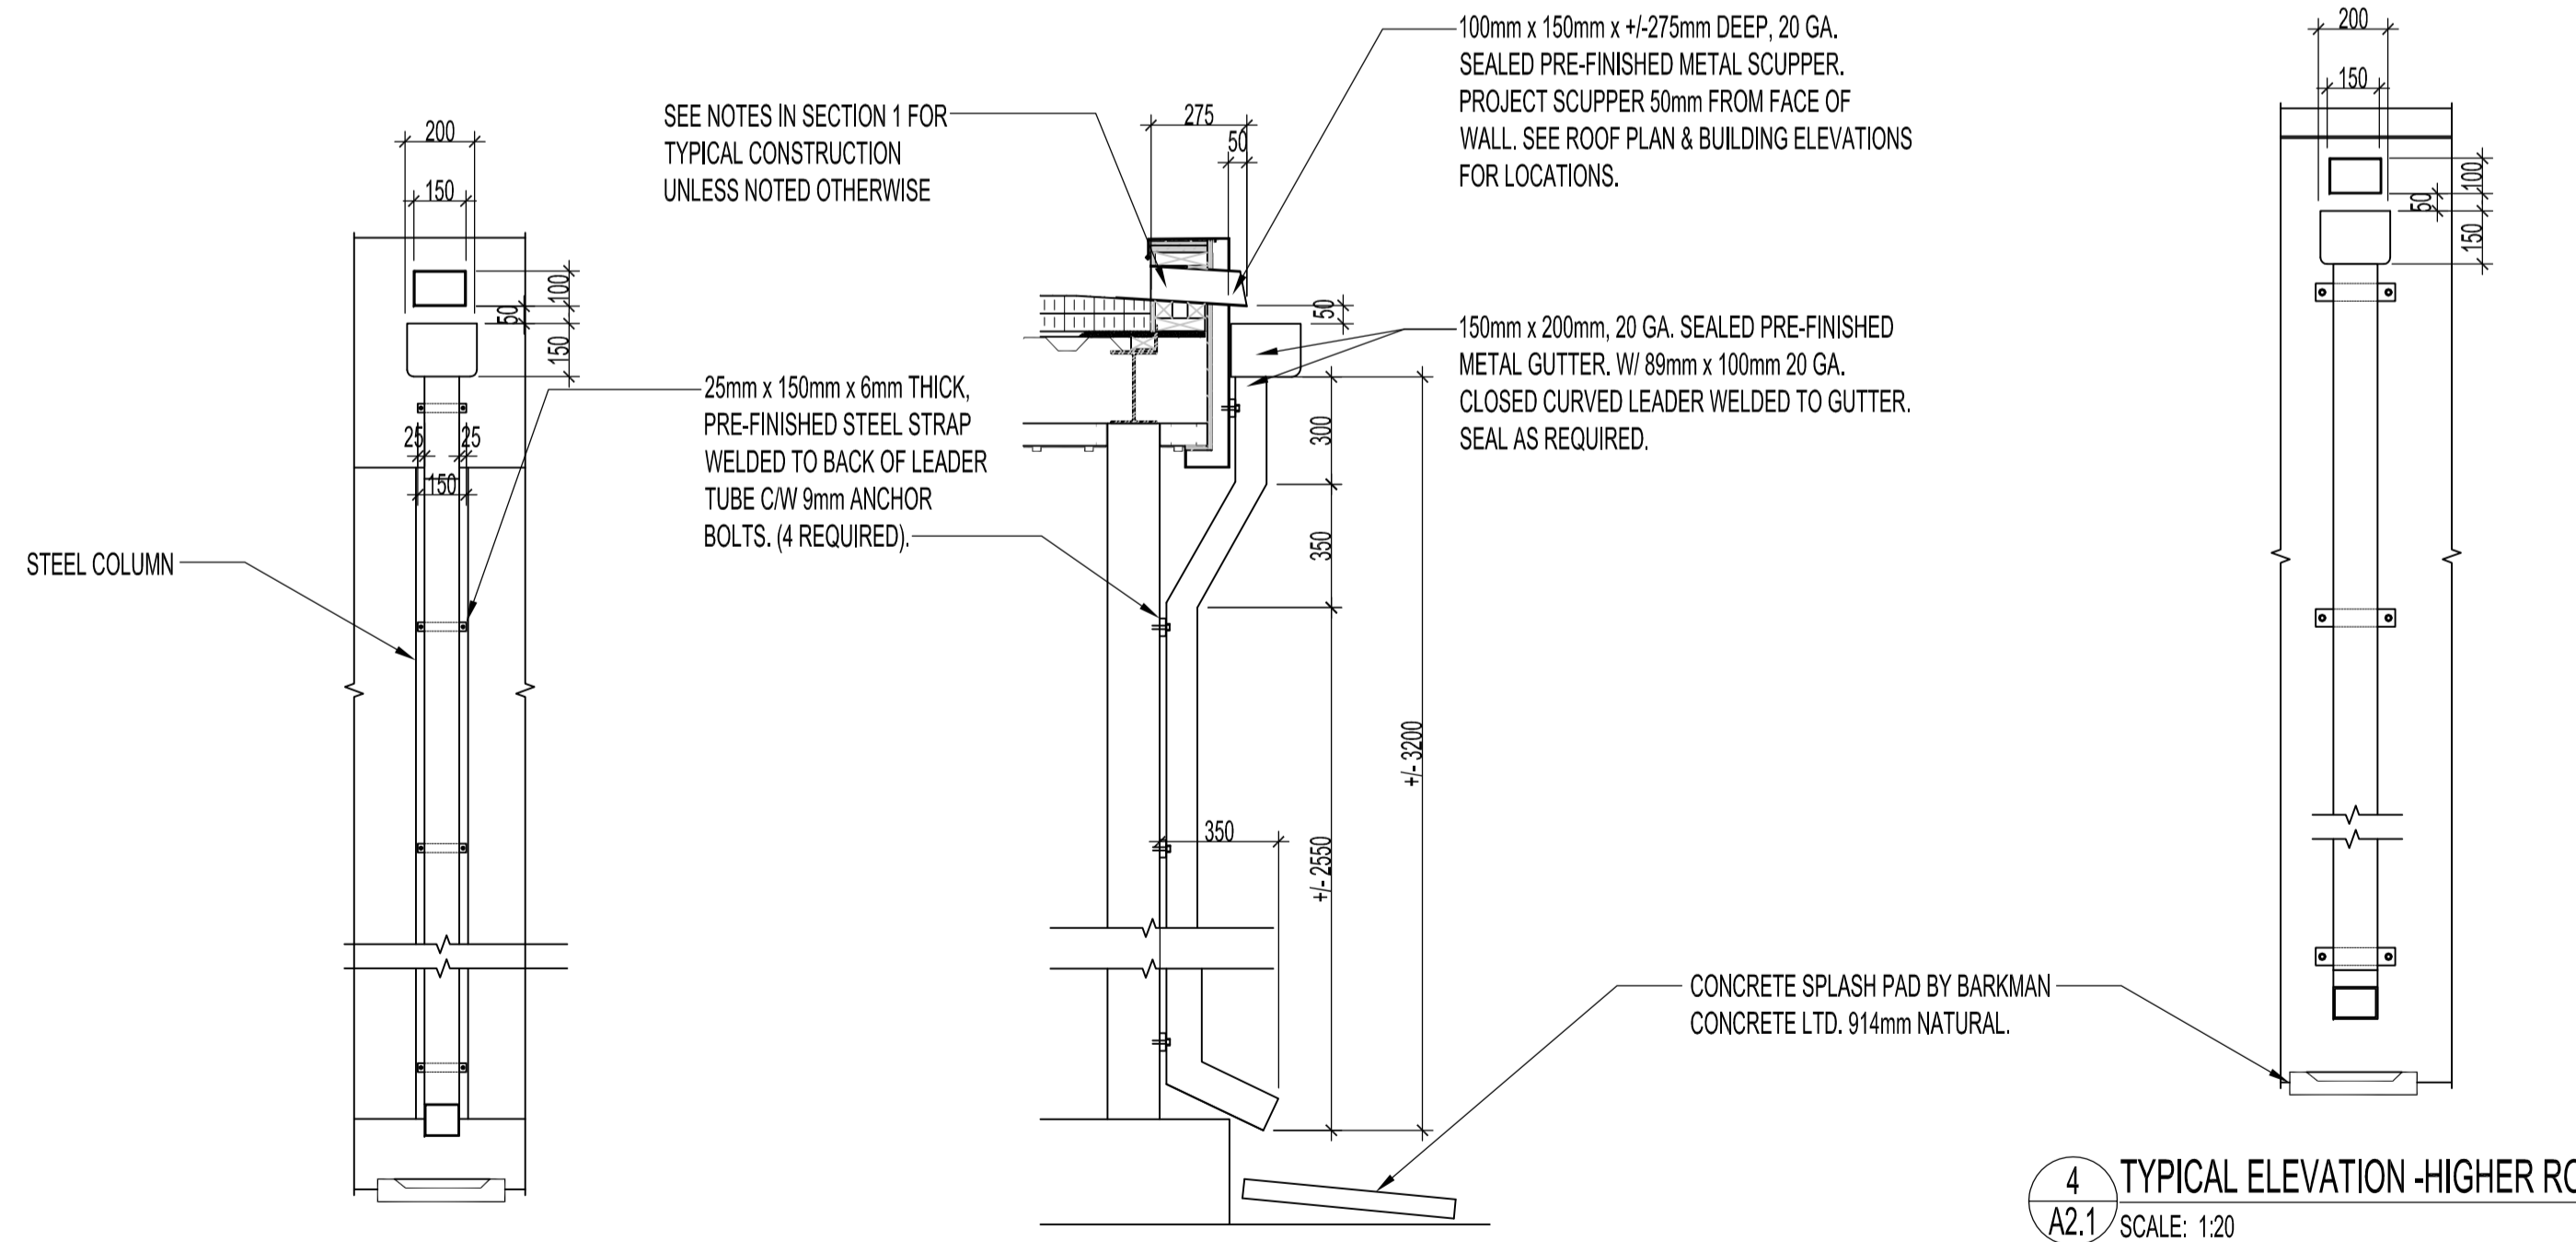


3 TYPICAL ELEVATION -CANOPY EAST
SCALE: 1:20

3 SCUPPER & LEADER SECTION -CANOPY EAST
SCALE: 1:20


4 TYPICAL ELEVATION -HIGHER ROOF
SCALE: 1:20

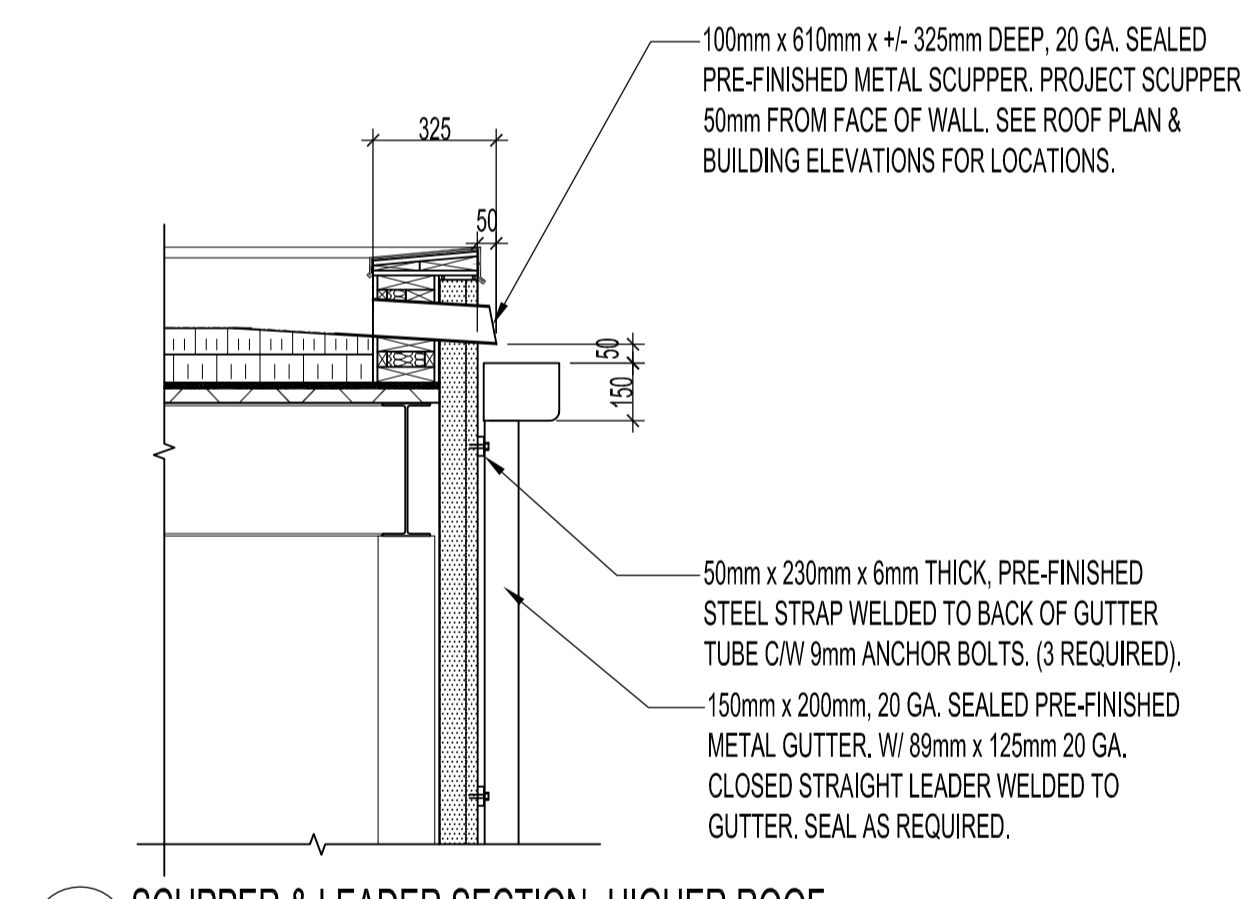

4 SCUPPER & LEADER SECTION -HIGHER ROOF
SCALE: 1:20

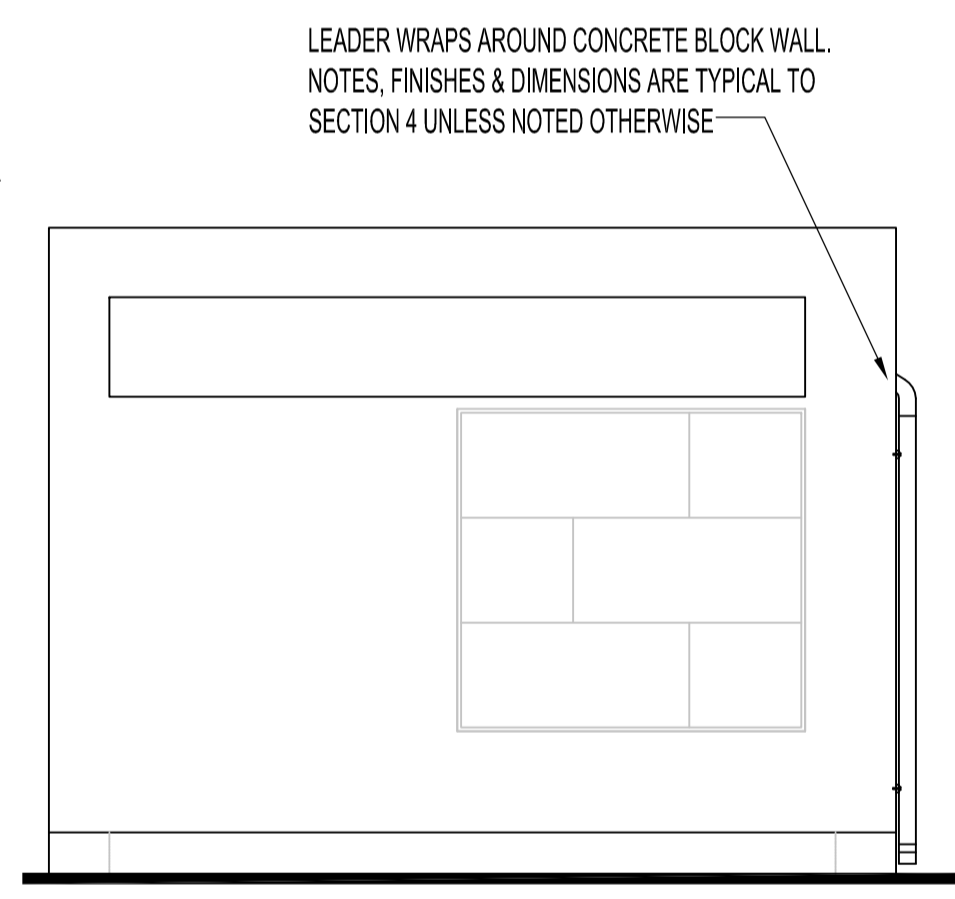

5 ELEVATION -CANOPY NORTH
SCALE: 1:50

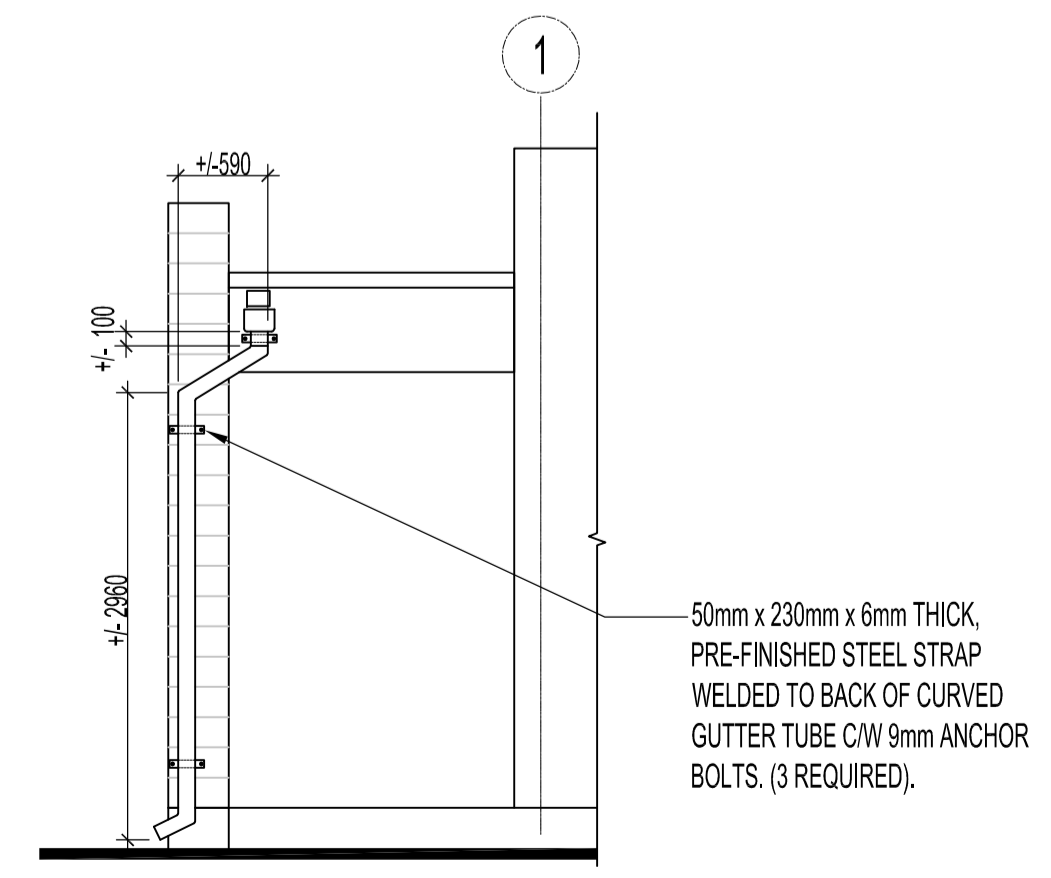

6 ELEVATION -CANOPY NORTH
SCALE: 1:50

No.	REVISION/DESCRIPTION	BY	DATE
0	ISSUED FOR CONSTRUCTION	MMK	MAR 17, 2017



DRAWN	CHECKED	DESIGNED	APPROVED
MMK	MMK		

THE CITY OF WINNIPEG
PLANNING, PROPERTY AND
DEVELOPMENT DEPARTMENT
MUNICIPAL ACCOMMODATIONS DIVISION
3-65 GARRY STREET, R3C 4K4

PROJECT
BRADY ROAD LANDFILL
ADMINISTRATION BUILDING
DEVELOPMENT FOR BRADY LANDFILL
1777 BRADY ROAD

ROOF /CANOPIES
SCUPPER & LEADER DETAILS

SCALE	PROJECT No:	SHEET No:
AS SHOWN	2015-037	A2.1