

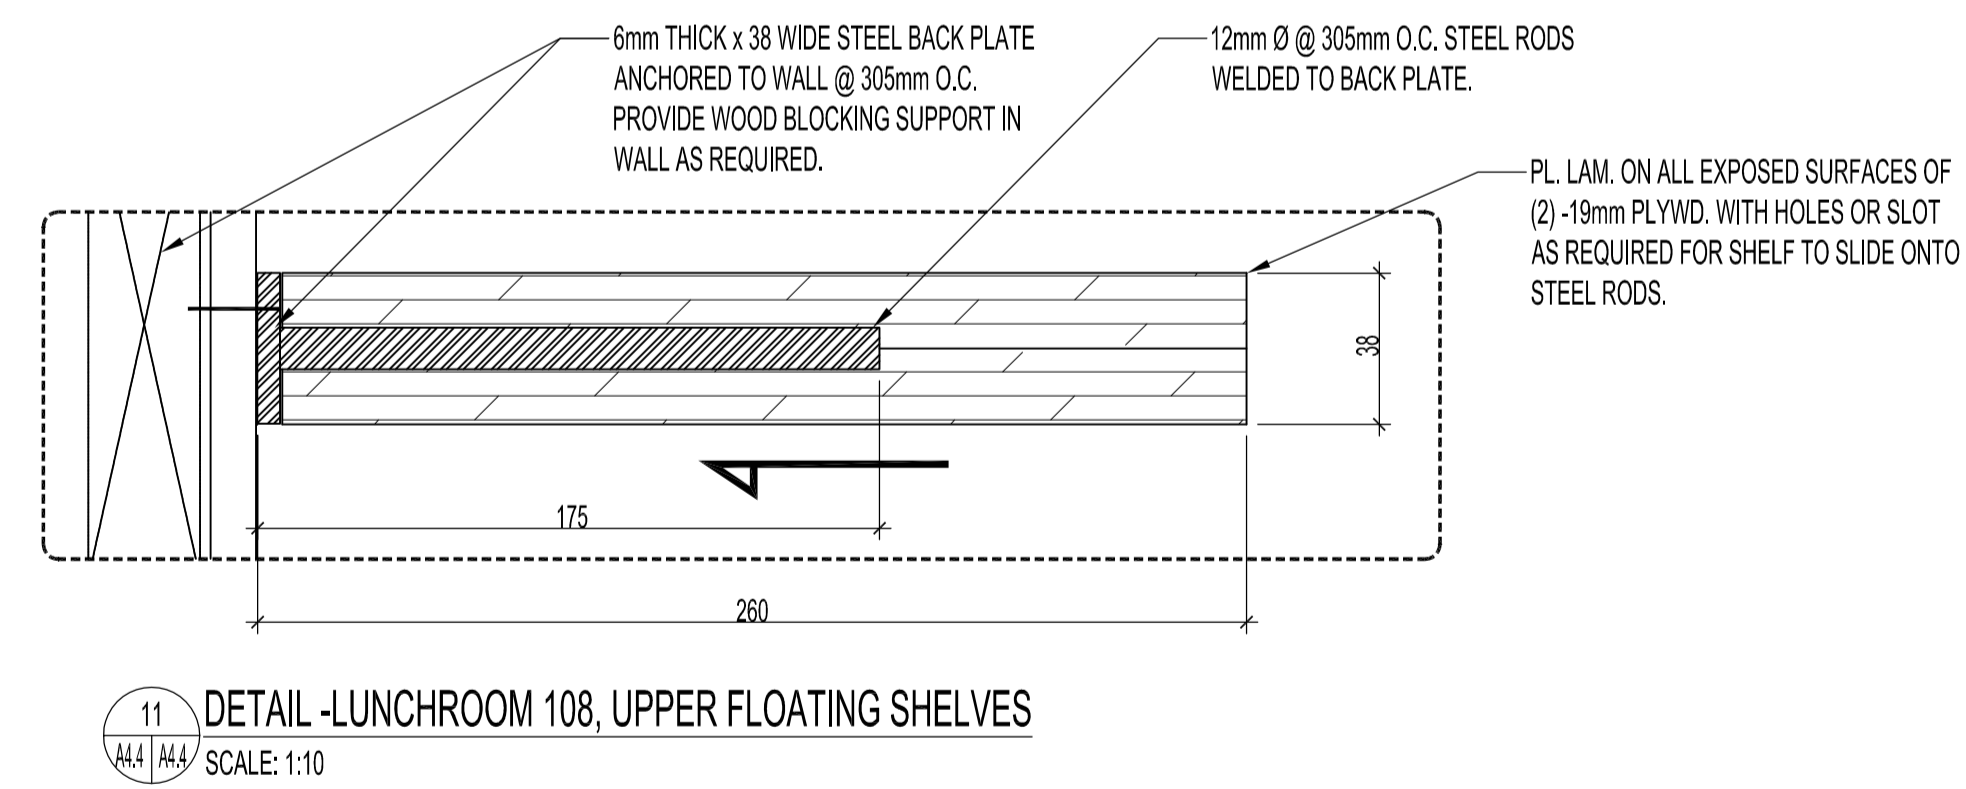
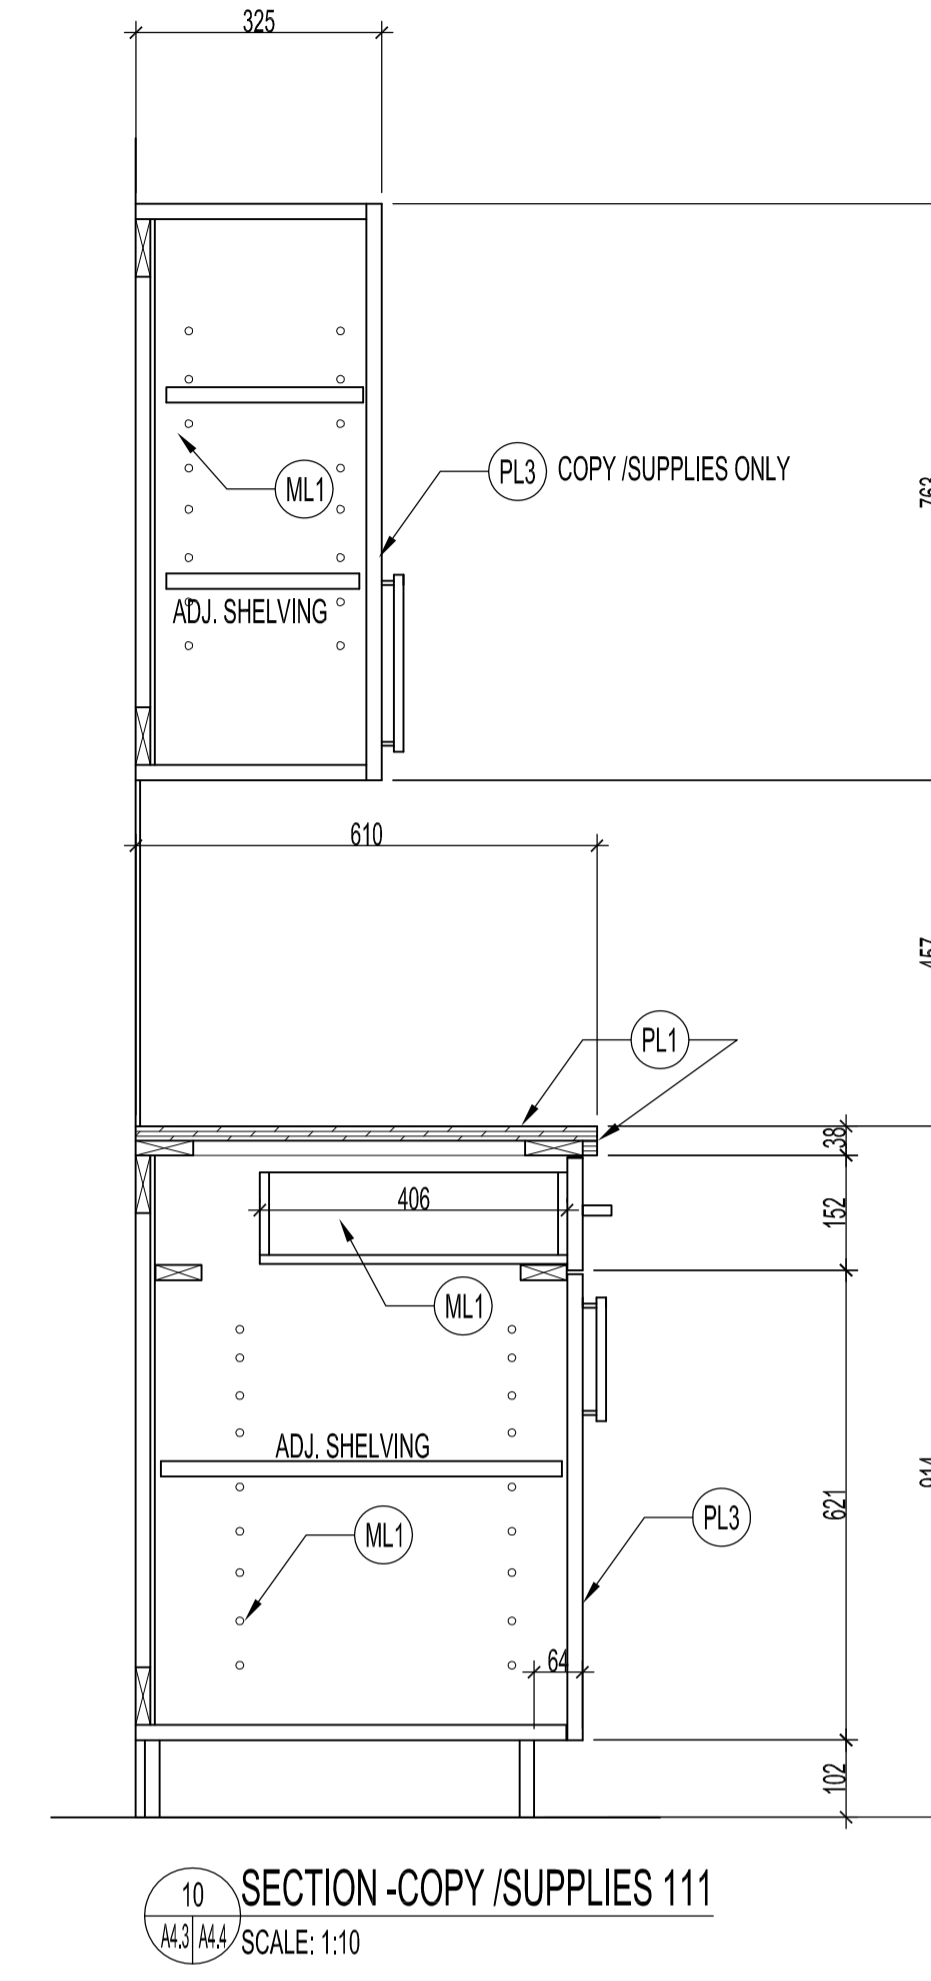
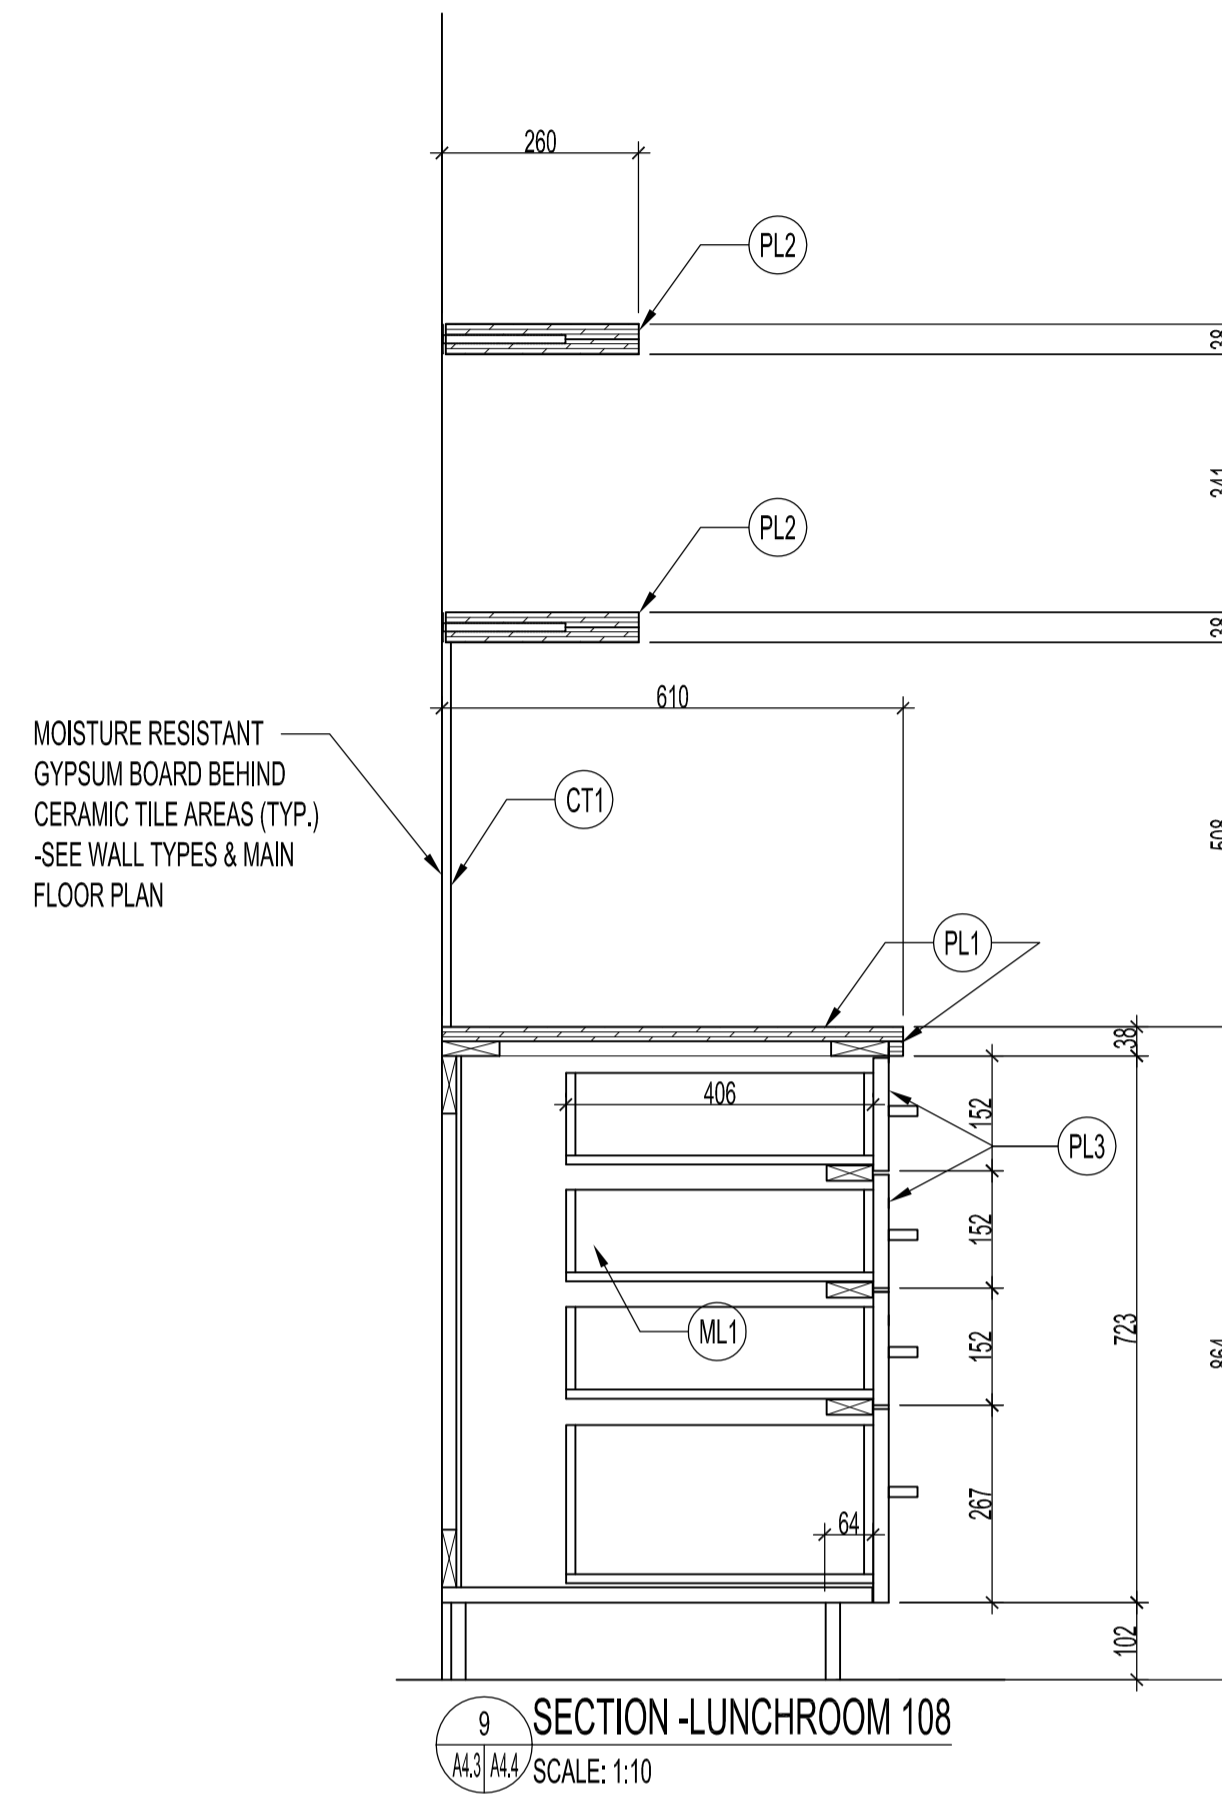


NOTES:

SEE DWG A4.3 FOR FINISHES, HARDWARE & CONSTRUCTION NOTES.

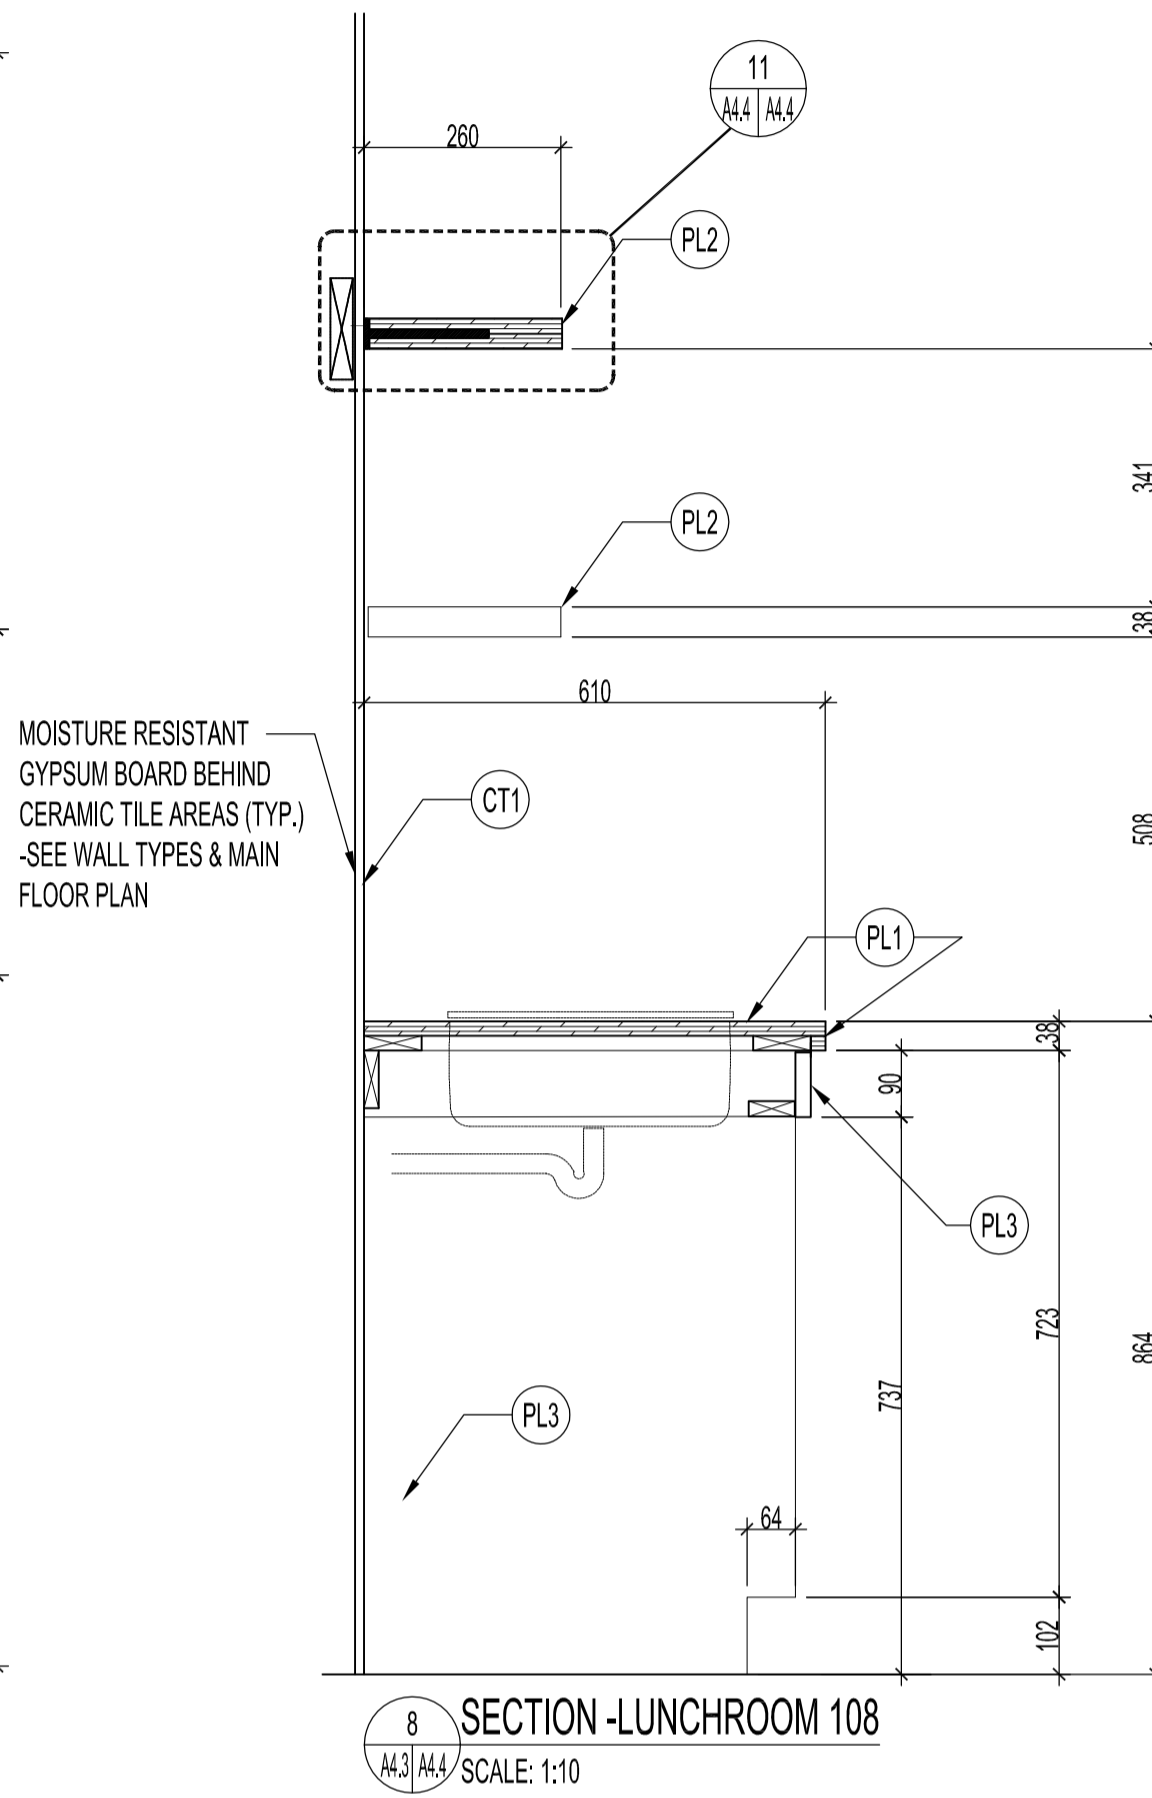

No.	REVISION/DESCRIPTION	BY	DATE
0	ISSUED FOR CONSTRUCTION	MMK	MAR 17, 2017

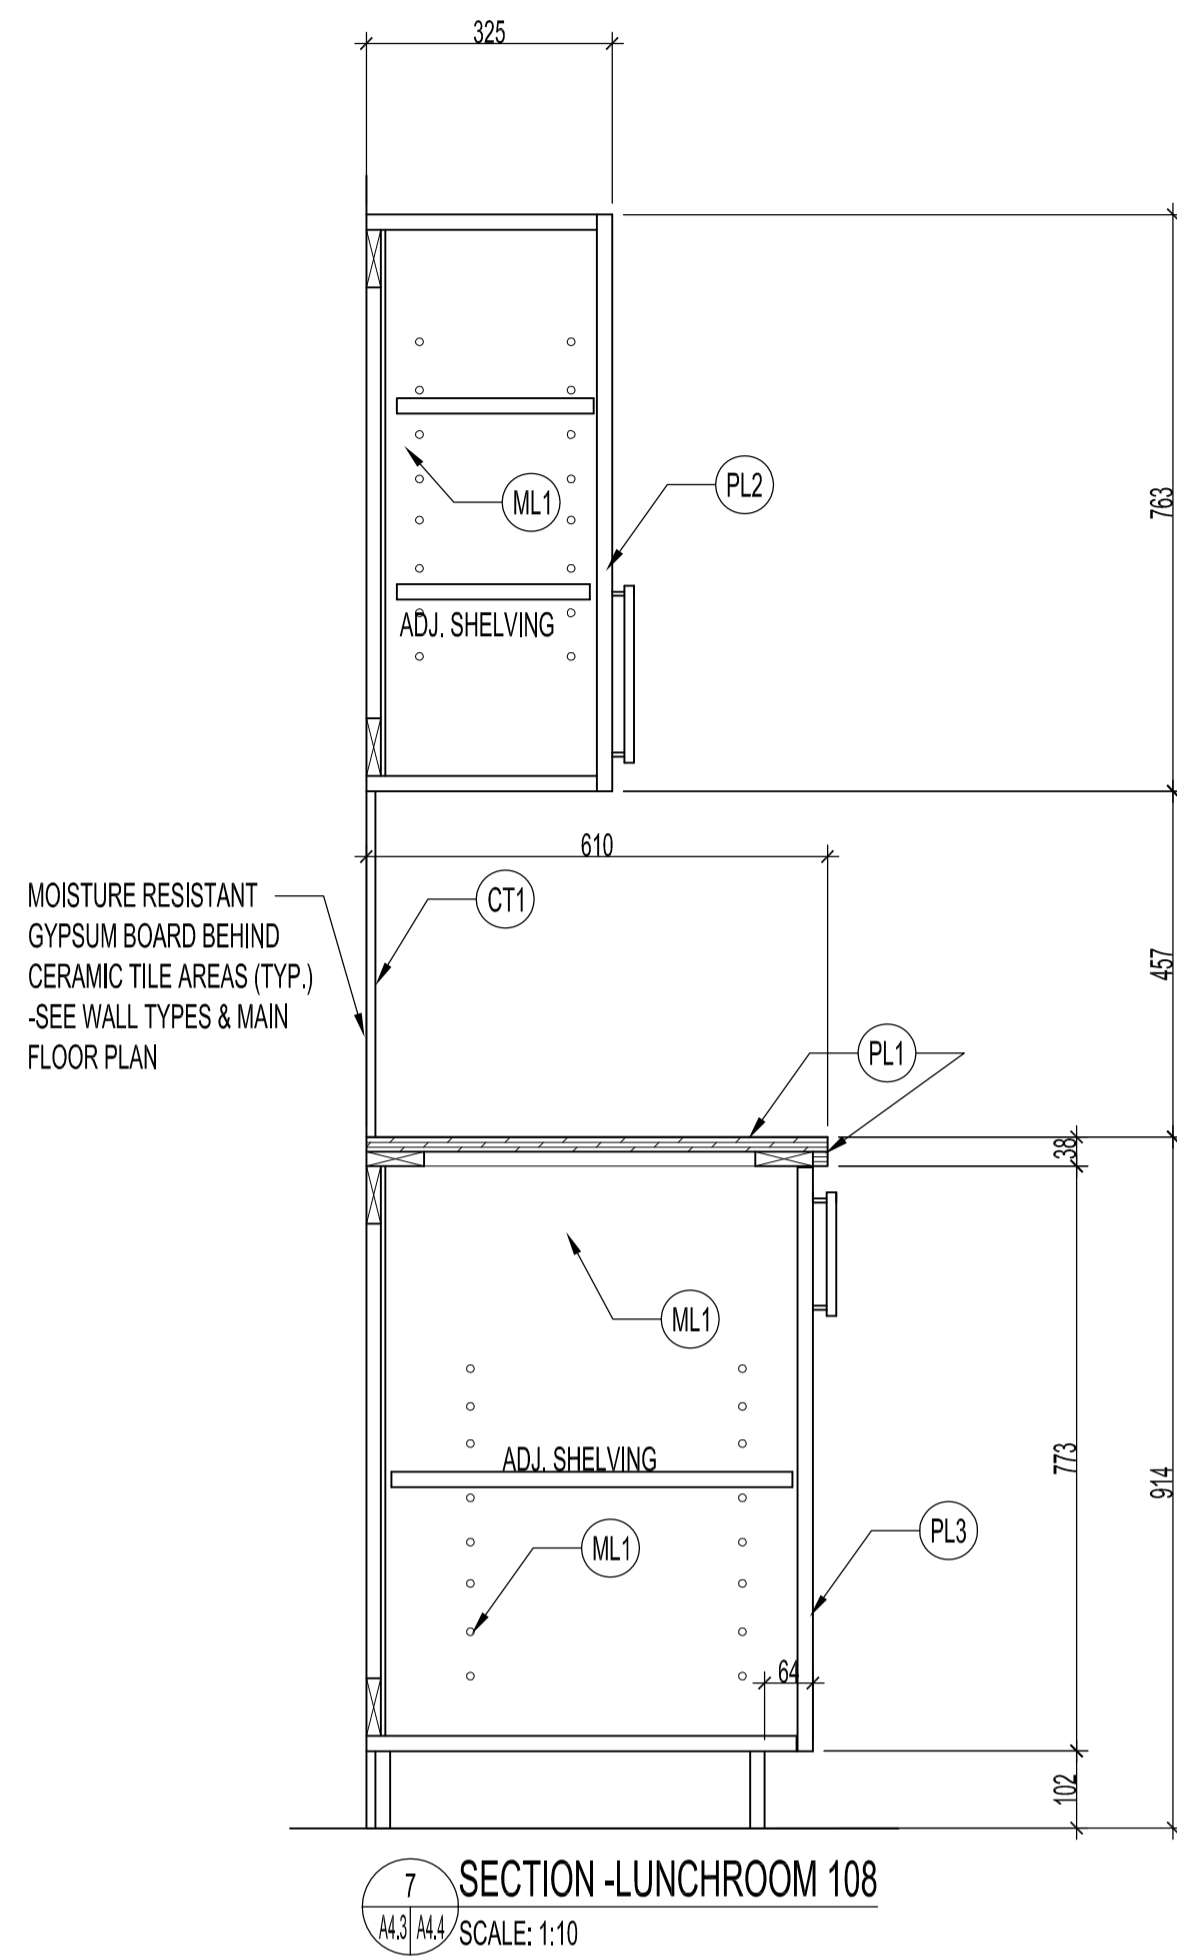

DRAWN	CHECKED	DESIGNED	APPROVED
MMK			
DATE	USER		
2016.08.30	APPROVAL		

THE CITY OF WINNIPEG
PLANNING, PROPERTY AND
DEVELOPMENT DEPARTMENT
MUNICIPAL ACCOMMODATIONS DIVISION
3-65 GARRY STREET, R3C 4K4

PROJECT
BRADY ROAD LANDFILL
ADMINISTRATION BUILDING
DEVELOPMENT FOR BRADY LANDFILL
1777 BRADY ROAD

SHEET TITLE
MILLWORK SECTIONS
LUNCH ROOM 108 & COPY /SUPPLIES 111

SCALE	PROJECT No:	SHEET No:
AS SHOWN	2015-037	A4.4