



A. SEATING AREA PLANTING PLAN

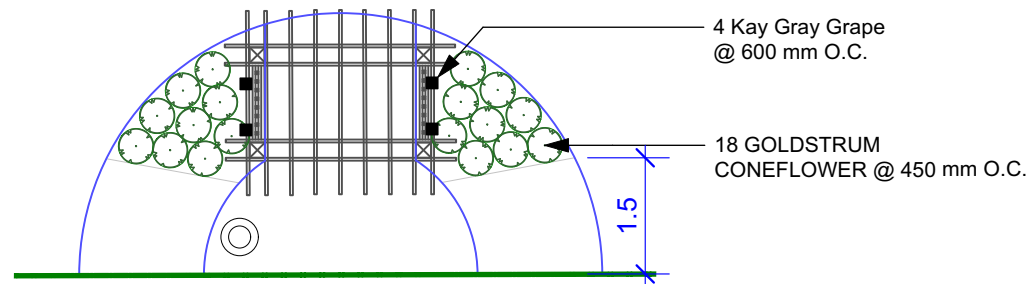

B. PARK ENTRANCE PLANTING PLAN

1 PLANTING PLANS
L.54-A3 Scale: 1:100

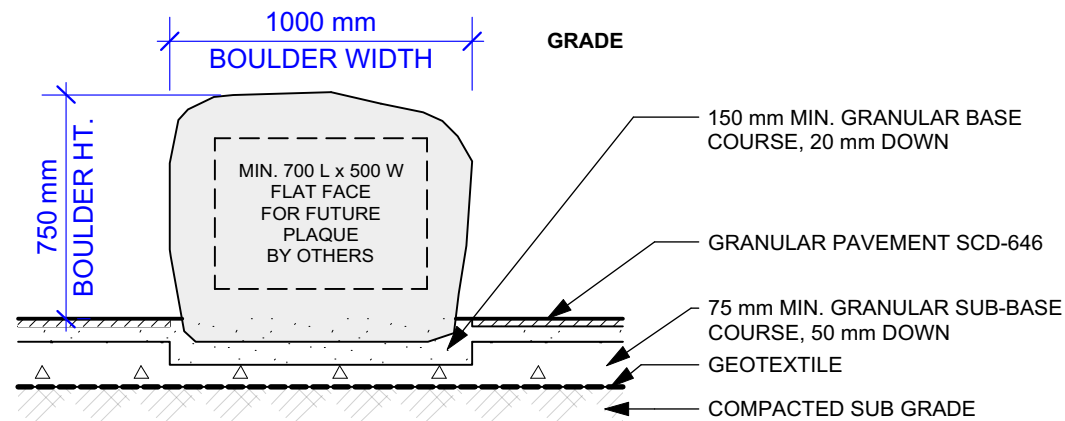

2 DEDICATION BOULDER
L.54-A3 Scale: 1:25

Plant Specification List					
ID	Common Name	Botanical Name	Qty	Size	Remarks
PERENNIALS					
-	Allegiance Daylily	Hemerocallis 'Allegiance'	17	1 gal	Per SCD-501
-	Goldstrum Coneflower	Rudbeckia fulgida 'Goldstrum'	32	1 gal	Per SCD-501
-	Autumn Joy Stonecrop	Sedum 'Autumn Joy'	12	1 gal	Per SCD-501
-	Kay Gray Grape	Vitis 'Kay Gray'	4	1 gal	Per SCD-501

PLANTING NOTES

1. ALL WORK TO CONFORM TO CURRENT CITY OF WINNIPEG STANDARD CONSTRUCTION SPECIFICATIONS AND DETAILS UNLESS OTHERWISE NOTED.
2. DIMENSIONS ARE IN METERS UNLESS OTHERWISE NOTED.
3. PROTECT AND MAINTAIN EXISTING TREES.

CONTRACTOR TO CONFIRM ALL DIMENSIONS AND REPORT ANY DISCREPANCIES TO CONTRACT ADMINISTRATOR PRIOR TO CONSTRUCTION. LOCATION OF UNDERGROUND STRUCTURES AS SHOWN ARE BASED ON THE BEST INFORMATION AVAILABLE BUT NO GUARANTEE IS GIVEN THAT ALL EXISTING UTILITIES ARE SHOWN OR THAT THE GIVEN LOCATIONS ARE EXACT. CONFIRMATION OF EXISTENCE AND EXACT LOCATION OF ALL SERVICES MUST BE OBTAINED FROM THE INDIVIDUAL UTILITIES BEFORE PROCEEDING WITH CONSTRUCTION.



THE CITY OF WINNIPEG
Planning, Property and Development Department
Planning and Land Use Division
Unit 15 - 30 Fort Street, Winnipeg, MB, (R3C 4X5)

DESIGNED BY	SP/LL	CHECKED BY	IL
DRAWN BY	SP/LL	APPROVED BY	IL
HORIZ. SCALE	AS NOTED		
VERT. SCALE	AS NOTED		
DATE	AUGUST 2017		

MANAGER, PARK AND OPEN SPACES	DATE
MANAGER, PLANNING AND LAND USE DIVISION	DATE

DRAWING TITLE	DRAWING NO.
Louise Page Park Park Redevelopment Planting Plan & Details	L.54-A3
SITE ADDRESS 121 DOWLING AVE. WEST	BID OPPORTUNITY NO. 593-2017