


A. PARK NAME

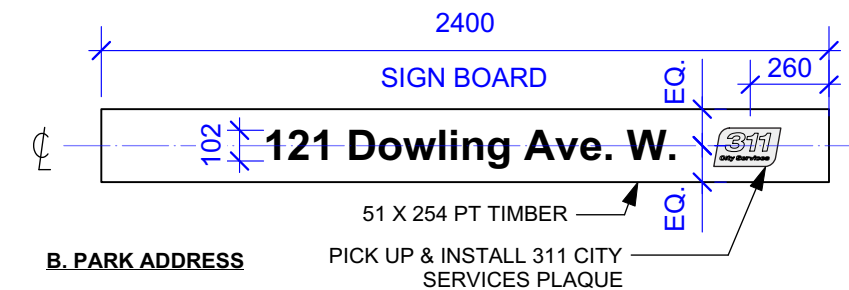

B. PARK ADDRESS

SIGNAGE NOTES

1. ALL WORK TO CONFORM TO CURRENT CITY OF WINNIPEG STANDARD CONSTRUCTION SPECIFICATIONS AND DETAILS UNLESS OTHERWISE NOTED.
2. DIMENSIONS ARE IN MILLIMETERS UNLESS OTHERWISE NOTED.
3. SIGNAGE TO FACE STREET.
4. LETTERING: i) FONT: ARIAL; ii) SIZE: UPPER AND/OR LOWERCASE AS SHOWN; "LOUISE PAGE PARK": 127 mm HT.; "121 Dowling Ave. W.": 102 mm HT.; iii) ROUTER TEXT TO 6 mm DEPTH, CONCAVE TO NOT TRAP WATER; iv) LETTERING TO BE MIN 25 mm WIDE; v) PRIME & PAINT LETTERING W/ SUITABLE PAINT FOR OUTDOOR APPLICATIONS, PAINT COLOUR: BLACK.
5. HARDWARE: i) HARDWARE TO BE ACQ APPROVED, SUITABLE FOR OUTDOOR APPLICATION, AND SIZED TO SUIT TIMBER MEMBERS; ii) HARDWARE TO BE CONCEALED ON STREET SIDE AND FROM OUTSIDE OF ARBOUR WHEREVER POSSIBLE.
5. 311 CITY SERVICES PLAQUE TO BE INSTALLED W/ TAMPERPROOF HARDWARE SUITABLE FOR PT WOOD AND OUTDOOR APPLICATIONS.

3	PARK SIGN
L.54-A5	Scale: 1:25

DETAIL NOTES

1. ALL WORK TO CONFORM TO CURRENT CITY OF WINNIPEG STANDARD CONSTRUCTION SPECIFICATIONS AND DETAILS UNLESS OTHERWISE NOTED.
2. DIMENSIONS ARE IN MILLIMETERS UNLESS OTHERWISE NOTED.

CONTRACTOR TO CONFIRM ALL DIMENSIONS AND REPORT ANY DISCREPANCIES TO CONTRACT ADMINISTRATOR PRIOR TO CONSTRUCTION. LOCATION OF UNDERGROUND STRUCTURES AS SHOWN ARE BASED ON THE BEST INFORMATION AVAILABLE BUT NO GUARANTEE IS GIVEN THAT ALL EXISTING UTILITIES ARE SHOWN OR THAT THE GIVEN LOCATIONS ARE EXACT. CONFIRMATION OF EXISTENCE AND EXACT LOCATION OF ALL SERVICES MUST BE OBTAINED FROM THE INDIVIDUAL UTILITIES BEFORE PROCEEDING WITH CONSTRUCTION.

1	ARBOUR SECTION
L.54-A5	Scale: 1:25

2	ARBOUR SECTION
L.54-A5	Scale: 1:25



THE CITY OF WINNIPEG
 Planning, Property and Development Department
 Planning and Land Use Division
 Unit 15 - 30 Fort Street, Winnipeg, MB, (R3C 4X5)

DESIGNED BY	LL	CHECKED BY	IL	MANAGER, PARK AND OPEN SPACES	DATE
DRAWN BY	LL	APPROVED BY	IL		
HORIZ. SCALE	AS NOTED				
VERT. SCALE					
DATE	AUGUST 2017				
		MANAGER, PLANNING AND LAND USE DIVISION			DATE

DRAWING TITLE	DRAWING NO.
Louise Page Park Park Redevelopment Details	L.54-A5
SITE ADDRESS 121 DOWLING AVE. WEST	BID OPPORTUNITY NO. 593-2017