


B SIZE - 279mm x 432mm

LAST SAVE: 2017/07/26 - 2:22pm
 PATH: M:\644548\4ENG\48C\DD - General DWG\1-0130L-A0016-001-00.dwg

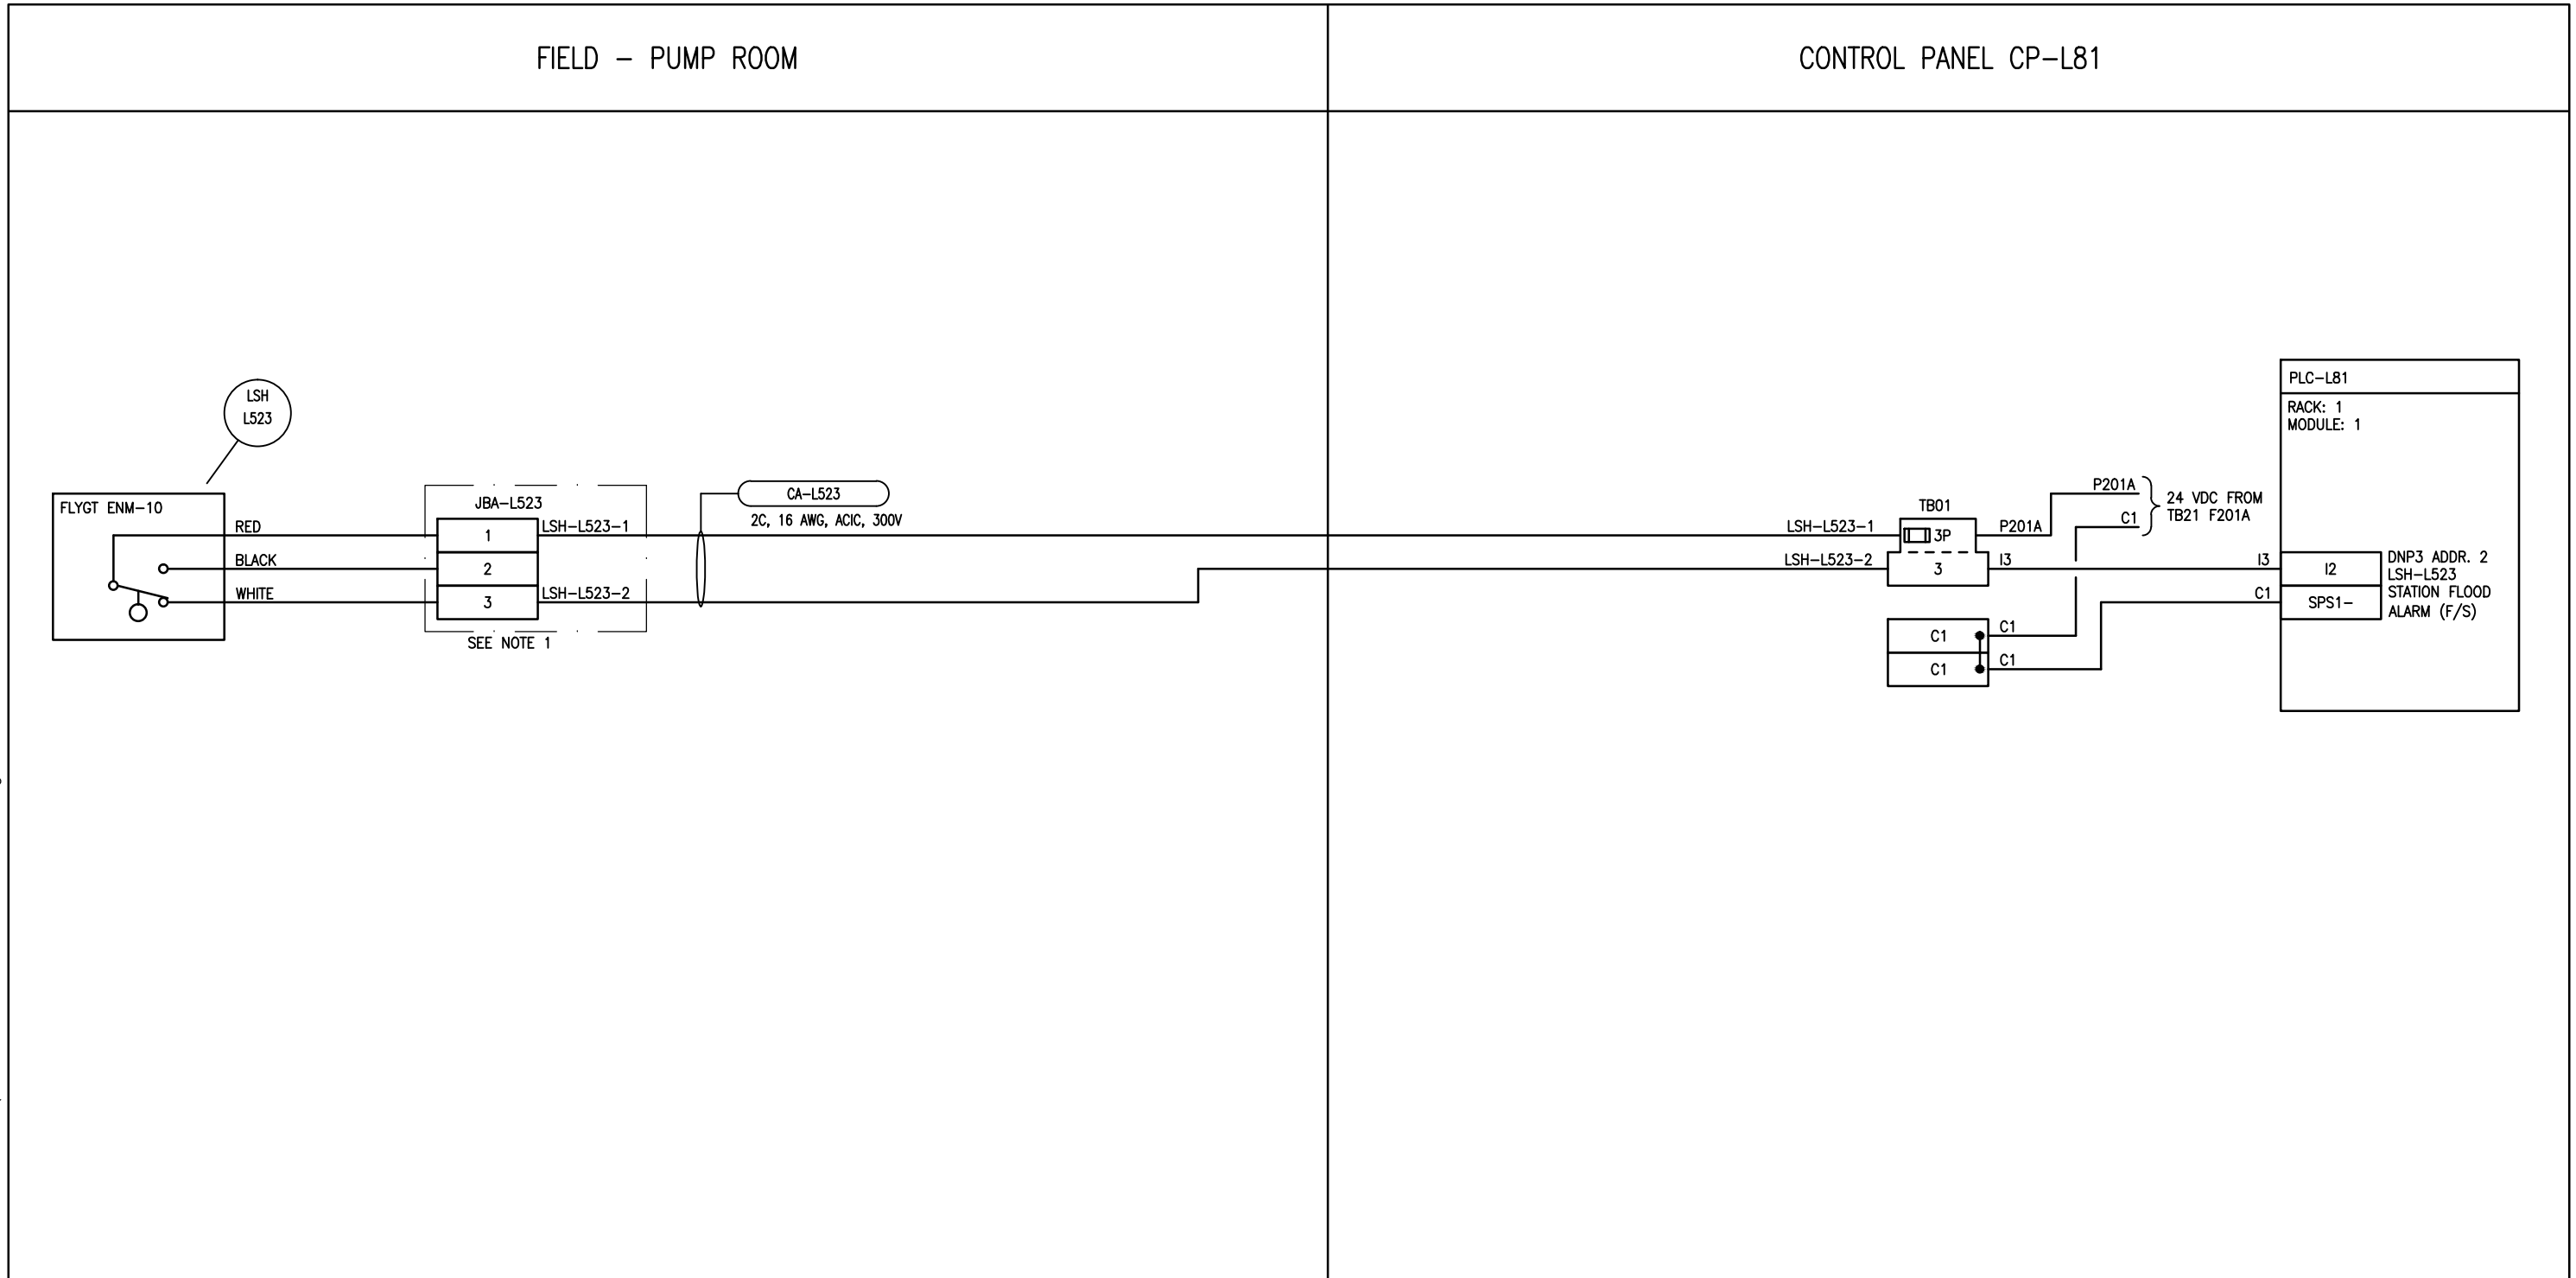

NOTES
 1. PROVIDE AND INSTALL NEW NEMA TYPE 4X JUNCTION BOX WITH TERMINALS AND IDENTIFICATION LAMACOID.

APECM
 Certificate of Authorization
 SNC-Lavalin Inc.
 No. 4489

NO.	REVISIONS	DATE	DESIGN	CHECK
00	ISSUED FOR TENDER, BID OPP. 639-2017	2017-07-25	TMC	BJC

SNC-LAVALIN INC.
 148 Nature Park Way
 Winnipeg, MB, Canada R3P 0X7
 204-786-8080

DESIGNED BY: T. CHURCH
 CHECKED BY: B. CLEVEN
 DRAWN BY: Y. KONIG
 APPROVED BY: B. CLEVEN
 SCALE: NTS
 DATE: 2017/02/01
 ISSUED FOR CONSTRUCTION
 BY: DATE:
 CONSULTANT NO.:

ENGINEER'S SEAL

PRELIMINARY
 NOT TO BE
 USED FOR
 CONSTRUCTION

THE CITY OF WINNIPEG
 WATER AND WASTE DEPARTMENT

COMMUNITY ROW WASTEWATER PUMPING STATION
 2017 UPGRADES
 LOOP DIAGRAM
 STATION FLOOD LEVEL SWITCH
 LSH-L523

CITY DRAWING NUMBER	SHEET	REV.	SIZE
1-0130L-A0016	001	00	B