


B SIZE - 279mm x 432mm

LAST SAVE: 2017/07/26 - 2:26pm
 PATH: M:\644548\4ENG\48IC\DD - General DWG\1-0130L-A0028-001-00.dwg

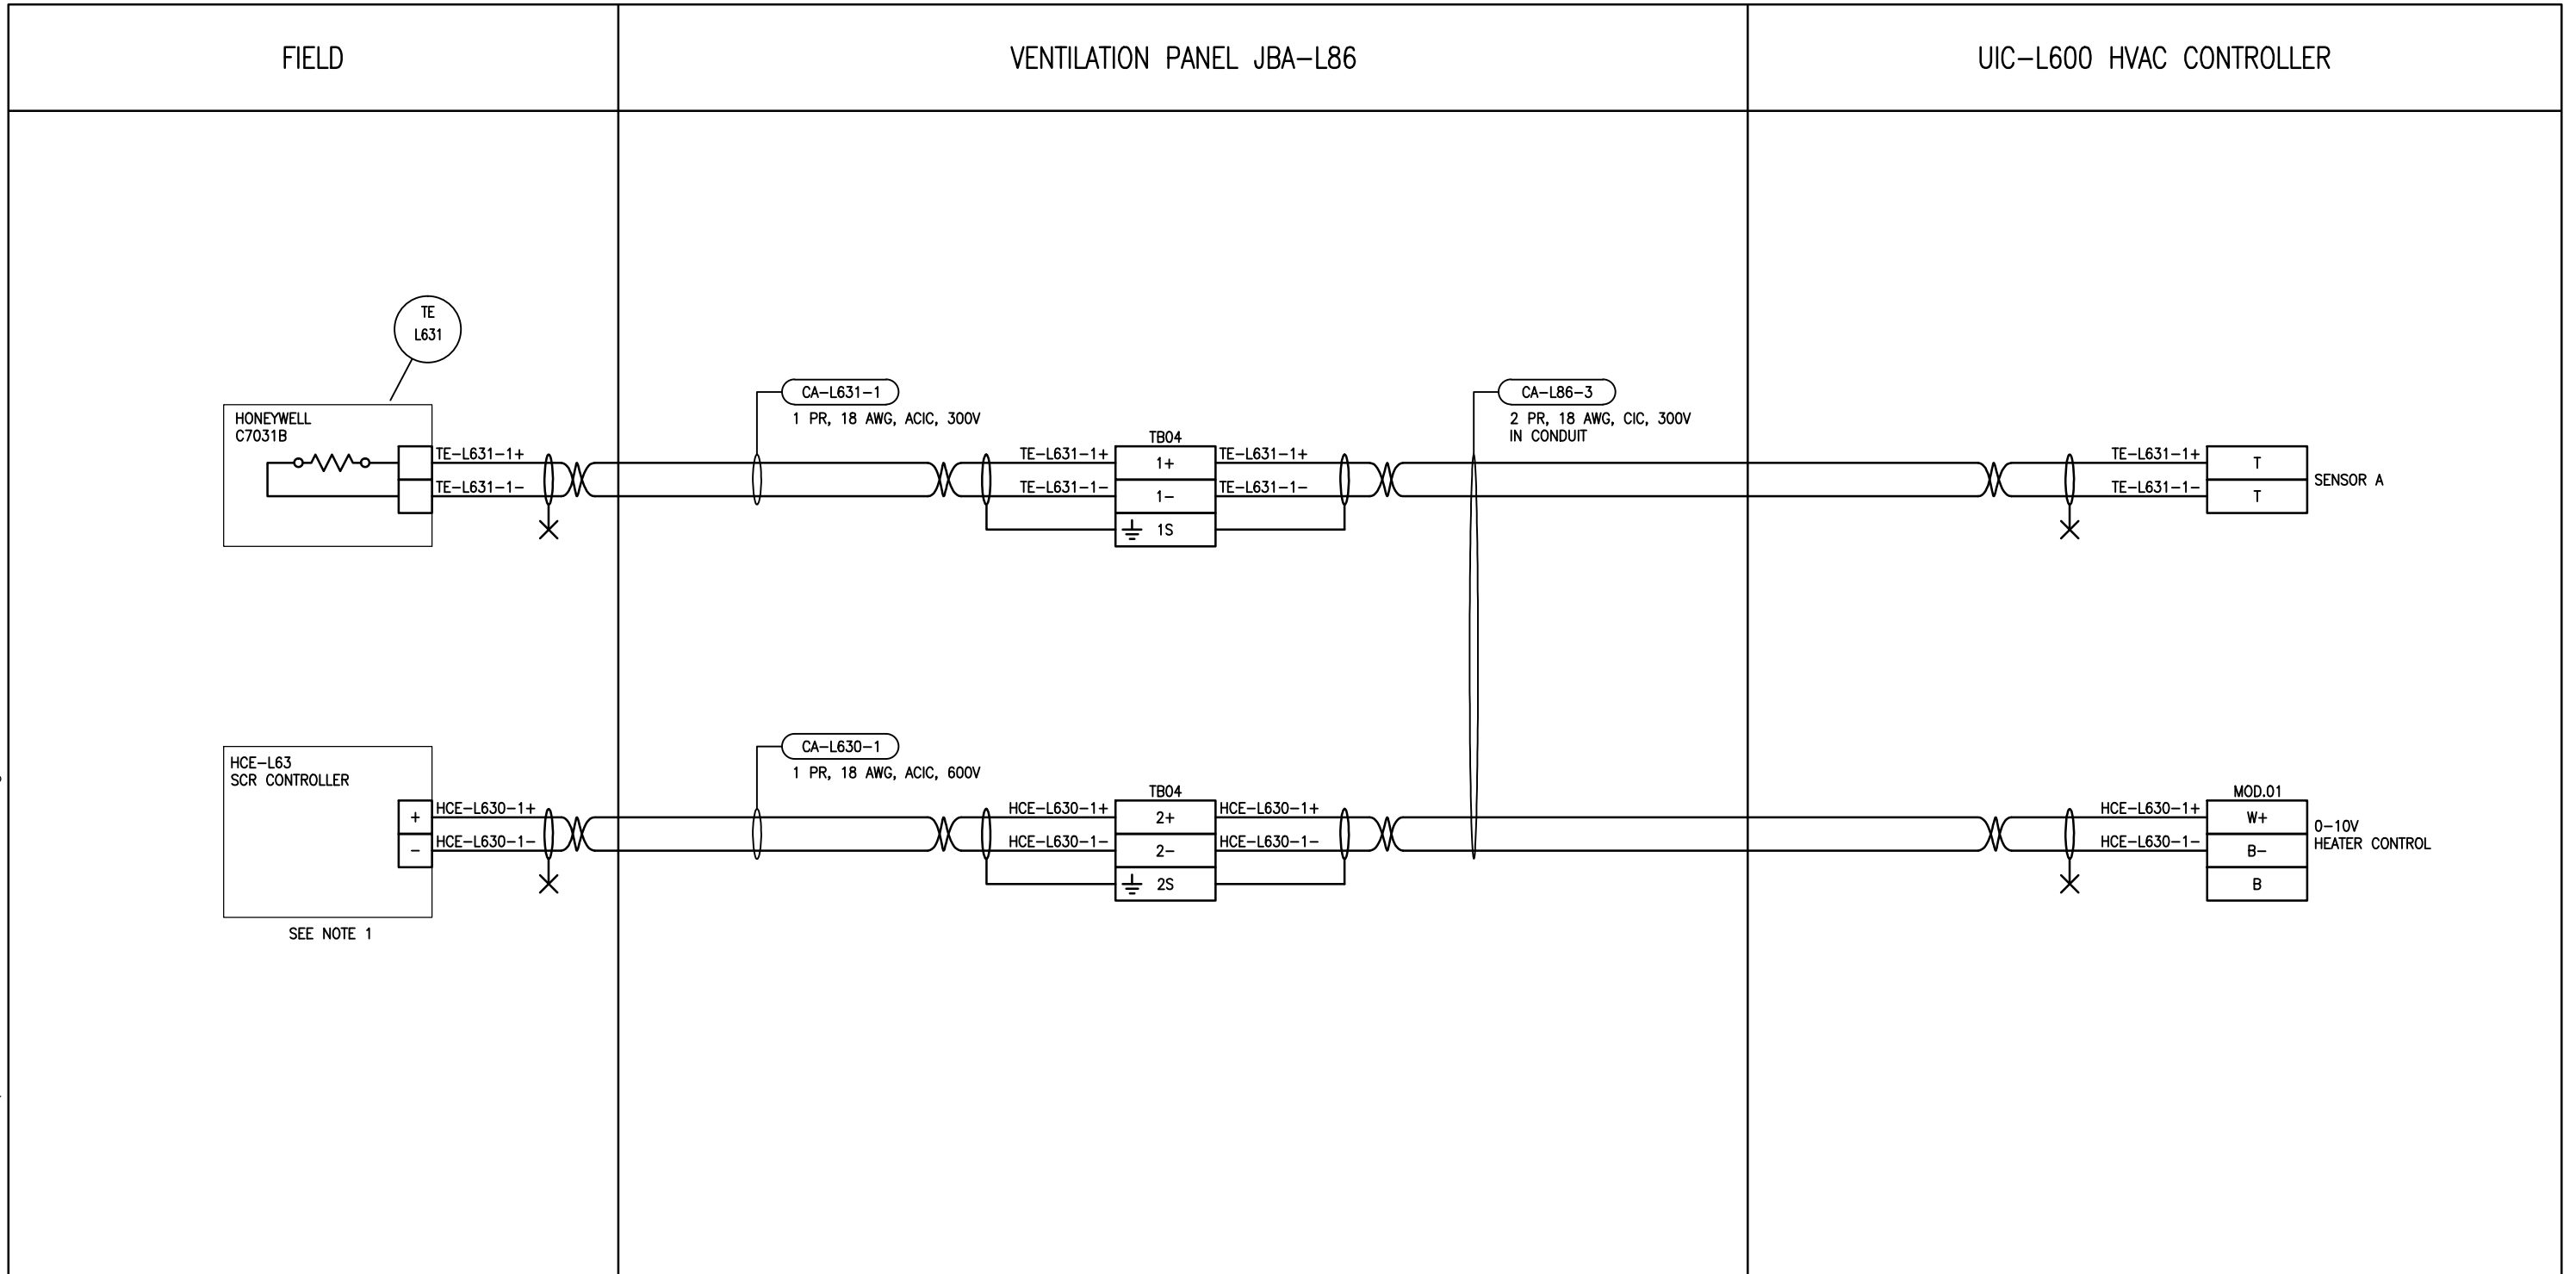

NOTES

- DUCT HEATER HCE-L63 IS EQUIPPED WITH AN INTEGRAL AIR PROVING SWITCH (NOT SHOWN).



SNC-LAVALIN INC.
 148 Nature Park Way
 Winnipeg, MB, Canada R3P 0X7
 204-786-8080

ENGINEER'S SEAL

PRELIMINARY
 NOT TO BE
 USED FOR
 CONSTRUCTION



THE CITY OF WINNIPEG
 WATER AND WASTE DEPARTMENT

COMMUNITY ROW WASTEWATER PUMPING STATION
 2017 UPGRADES
 LOOP DIAGRAM
 DUCT TEMPERATURE SENSOR AND DUCT HEATER
 TE-L631, HCE-L63

NO.	REVISIONS	DATE	DESIGN	CHECK
00	ISSUED FOR TENDER, BID OPP. 639-2017	2017-07-25	TMC	BJC

DESIGNED BY: T. CHURCH	CHECKED BY: B. CLEVEN
DRAWN BY: Y. KONIG	APPROVED BY: B. CLEVEN
SCALE: NTS	DATE: 2017/05/31
ISSUED FOR CONSTRUCTION DATE:	
BY:	
CONSULTANT NO.:	

CITY DRAWING NUMBER	SHEET	REV.	SIZE
1-0130L-A0028	001	00	B