


B SIZE - 279mm x 432mm

LAST SAVE: 2017/07/26 - 2:28pm  
 PATH: M:\644548\4ENG\48C\DD - General DWG\1-0130L-A0032-001-00.dwg

FIELD

VENTILATION PANEL JBA-L86

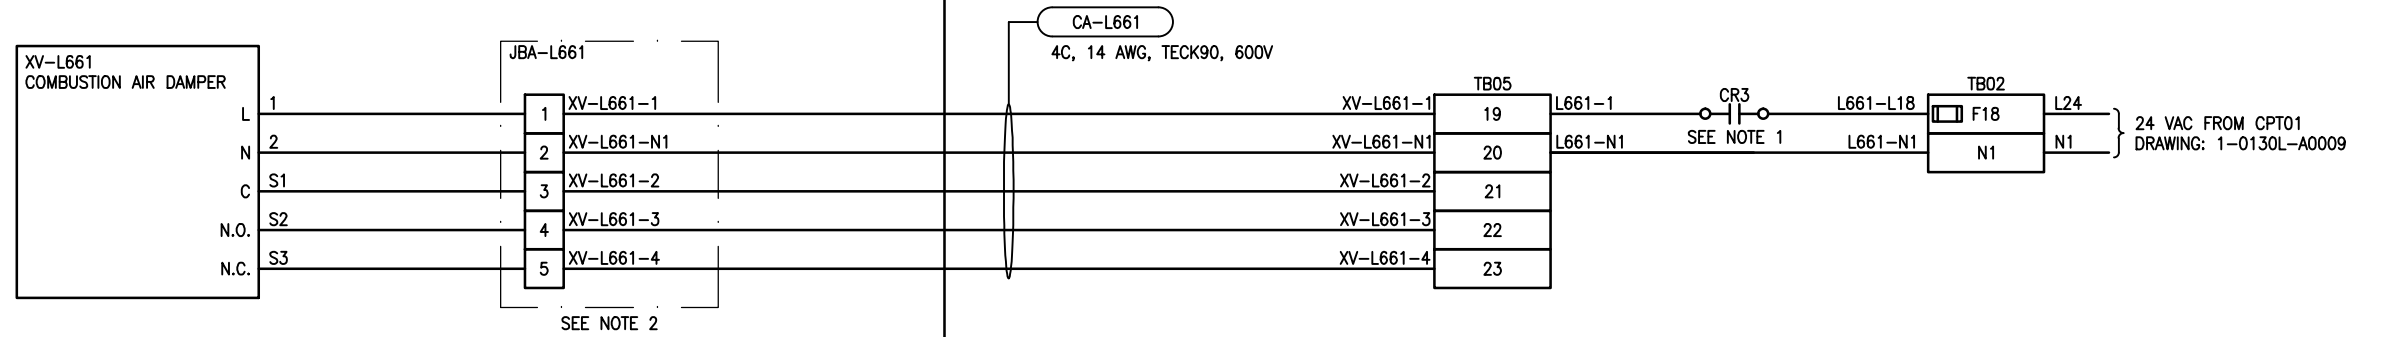

NOTES

- SEE DRAWING L-0130L-A0025 FOR CR3 COIL CONNECTIONS.
- PROVIDE AND INSTALL NEW NEMA TYPE 4 JUNCTION BOX, COMPLETE WITH TERMINALS AND IDENTIFICATION LAMACOID.



SNC-LAVALIN INC.  
 148 Nature Park Way  
 Winnipeg, MB, Canada R3P 0X7  
 204-786-8080

ENGINEER'S SEAL

**PRELIMINARY**  
 NOT TO BE  
 USED FOR  
 CONSTRUCTION



**THE CITY OF WINNIPEG**  
 WATER AND WASTE DEPARTMENT

COMMUNITY ROW WASTEWATER PUMPING STATION  
 2017 UPGRADES  
 LOOP DIAGRAM  
 GENERATOR COMBUSTION AIR DAMPER  
 XV-L661

NO.	REVISIONS	DATE	DESIGN	CHECK
00	ISSUED FOR TENDER, BID OPP. 639-2017	2017-07-25	TMC	BJC

DESIGNED BY: T. CHURCH	CHECKED BY: B. CLEVEN
DRAWN BY: Y. KONIG	APPROVED BY: B. CLEVEN
SCALE: NTS	DATE: 2017/05/31
ISSUED FOR CONSTRUCTION	
BY:	DATE:
CONSULTANT NO.:	

CITY DRAWING NUMBER	SHEET	REV.	SIZE
1-0130L-A0032	001	00	B