

**1** AIR CONDITIONING FRAMING DETAIL

1 : 10  
SOURCE DRAWING 1-0103L-B0002

EXISTING WALL/ROOF COMPONENTS NOT SHOWN THIS VIEW FOR CLARITY

**SPECIFIC NOTES:**

1. DETERMINE & FORM OPENING IN WALL TO CLEAR OPENING AS SHOWN. REFER TO MECHANICAL DRAWINGS FOR ROUGH OPENING SIZES AND LOCATIONS.
2. USE DRY-PAK TO FILL BLOCK IF NEEDED.
3. USE INJECTABLE MORTAR TO EMBED/SEAL ANGLE FRAME TO EXTERIOR BRICK.
4. ALL GALVANISED STEEL.

**D** SECTION THRU WALL

1 : 10


**E** INTERIOR WOOD FRAME ELEVATION

1 : 10

**2** AIR VENT FRAMING DETAIL

1 : 10

SOURCE DRAWING 1-0103L-B0003

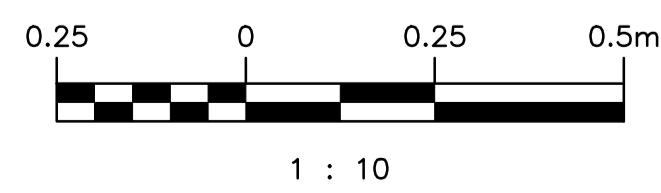

NO.	REVISIONS	DATE	DESIGN	CHECK
00	ISSUED FOR TENDER, BID OPP. 639-2017	2017-07-25	TD	BJC

<p>SNC-LAVALIN INC. 148 Nature Park Way Winnipeg, MB, Canada R3P 0X7 204-786-8080</p>	
DESIGNED BY: T. DEGER	CHECKED BY: B. CLEVEN
DRAWN BY: B. DICKSON	APPROVED BY: B. CLEVEN
SCALE: 1:10	ISSUED FOR CONSTRUCTION BY: DATE:
DATE: 2017-07-06	DATE:
CONSULTANT NO.:	

ENGINEER'S SEAL  
**PRELIMINARY**  
NOT TO BE  
USED FOR  
CONSTRUCTION

<p>THE CITY OF WINNIPEG WATER AND WASTE DEPARTMENT</p>	
COMMUNITY ROW WASTEWATER PUMPING STATION 2017 UPGRADES SECTIONS AND ELEVATIONS AIR HANDLING UNIT AHU-L65	
CITY DRAWING NUMBER 1-0130L-B0005	SHEET REV. SIZE 001 00 A1

DRAWING NUMBER	REFERENCE DRAWINGS
401	CHARLESWOOD INTERCEPTOR SUPERSTRUCTURE DETAILS FOR PUMPING STATION
400B	CHARLESWOOD INTERCEPTOR PUMPING STATION AT COMMUNITY ROW & ROBLIN BLVD.
1-0130L-B0003	PUMPING STATION UPGRADES - PUMPHOUSE - PLAN AND ELEVATIONS
1-0130L-B0002	PUMPING STATION UPGRADES - PUMPHOUSE EXTERIOR - PLAN AND ELEVATIONS
1-0130L-S0002	PUMPING STATION UPGRADES - NOTES SHEET 2
1-0130L-S0001	PUMPING STATION UPGRADES - NOTES SHEET 1

PROJECT SPECIFIC