

AI SIZE - 594 x 841 mm
LAST SAVE: 2017/07/25 - 11:41 am
PATH: M:\644548\MENG\40ENG\DD - General DWG\1-0130L-D0001-001-00.dwg



THE CITY OF WINNIPEG



WATER AND WASTE DEPARTMENT

COMMUNITY ROW WASTEWATER PUMPING STATION


2017 UPGRADES

BID OPPORTUNITY 639-2017

COMMUNITY ROW WASTEWATER PUMPING STATION

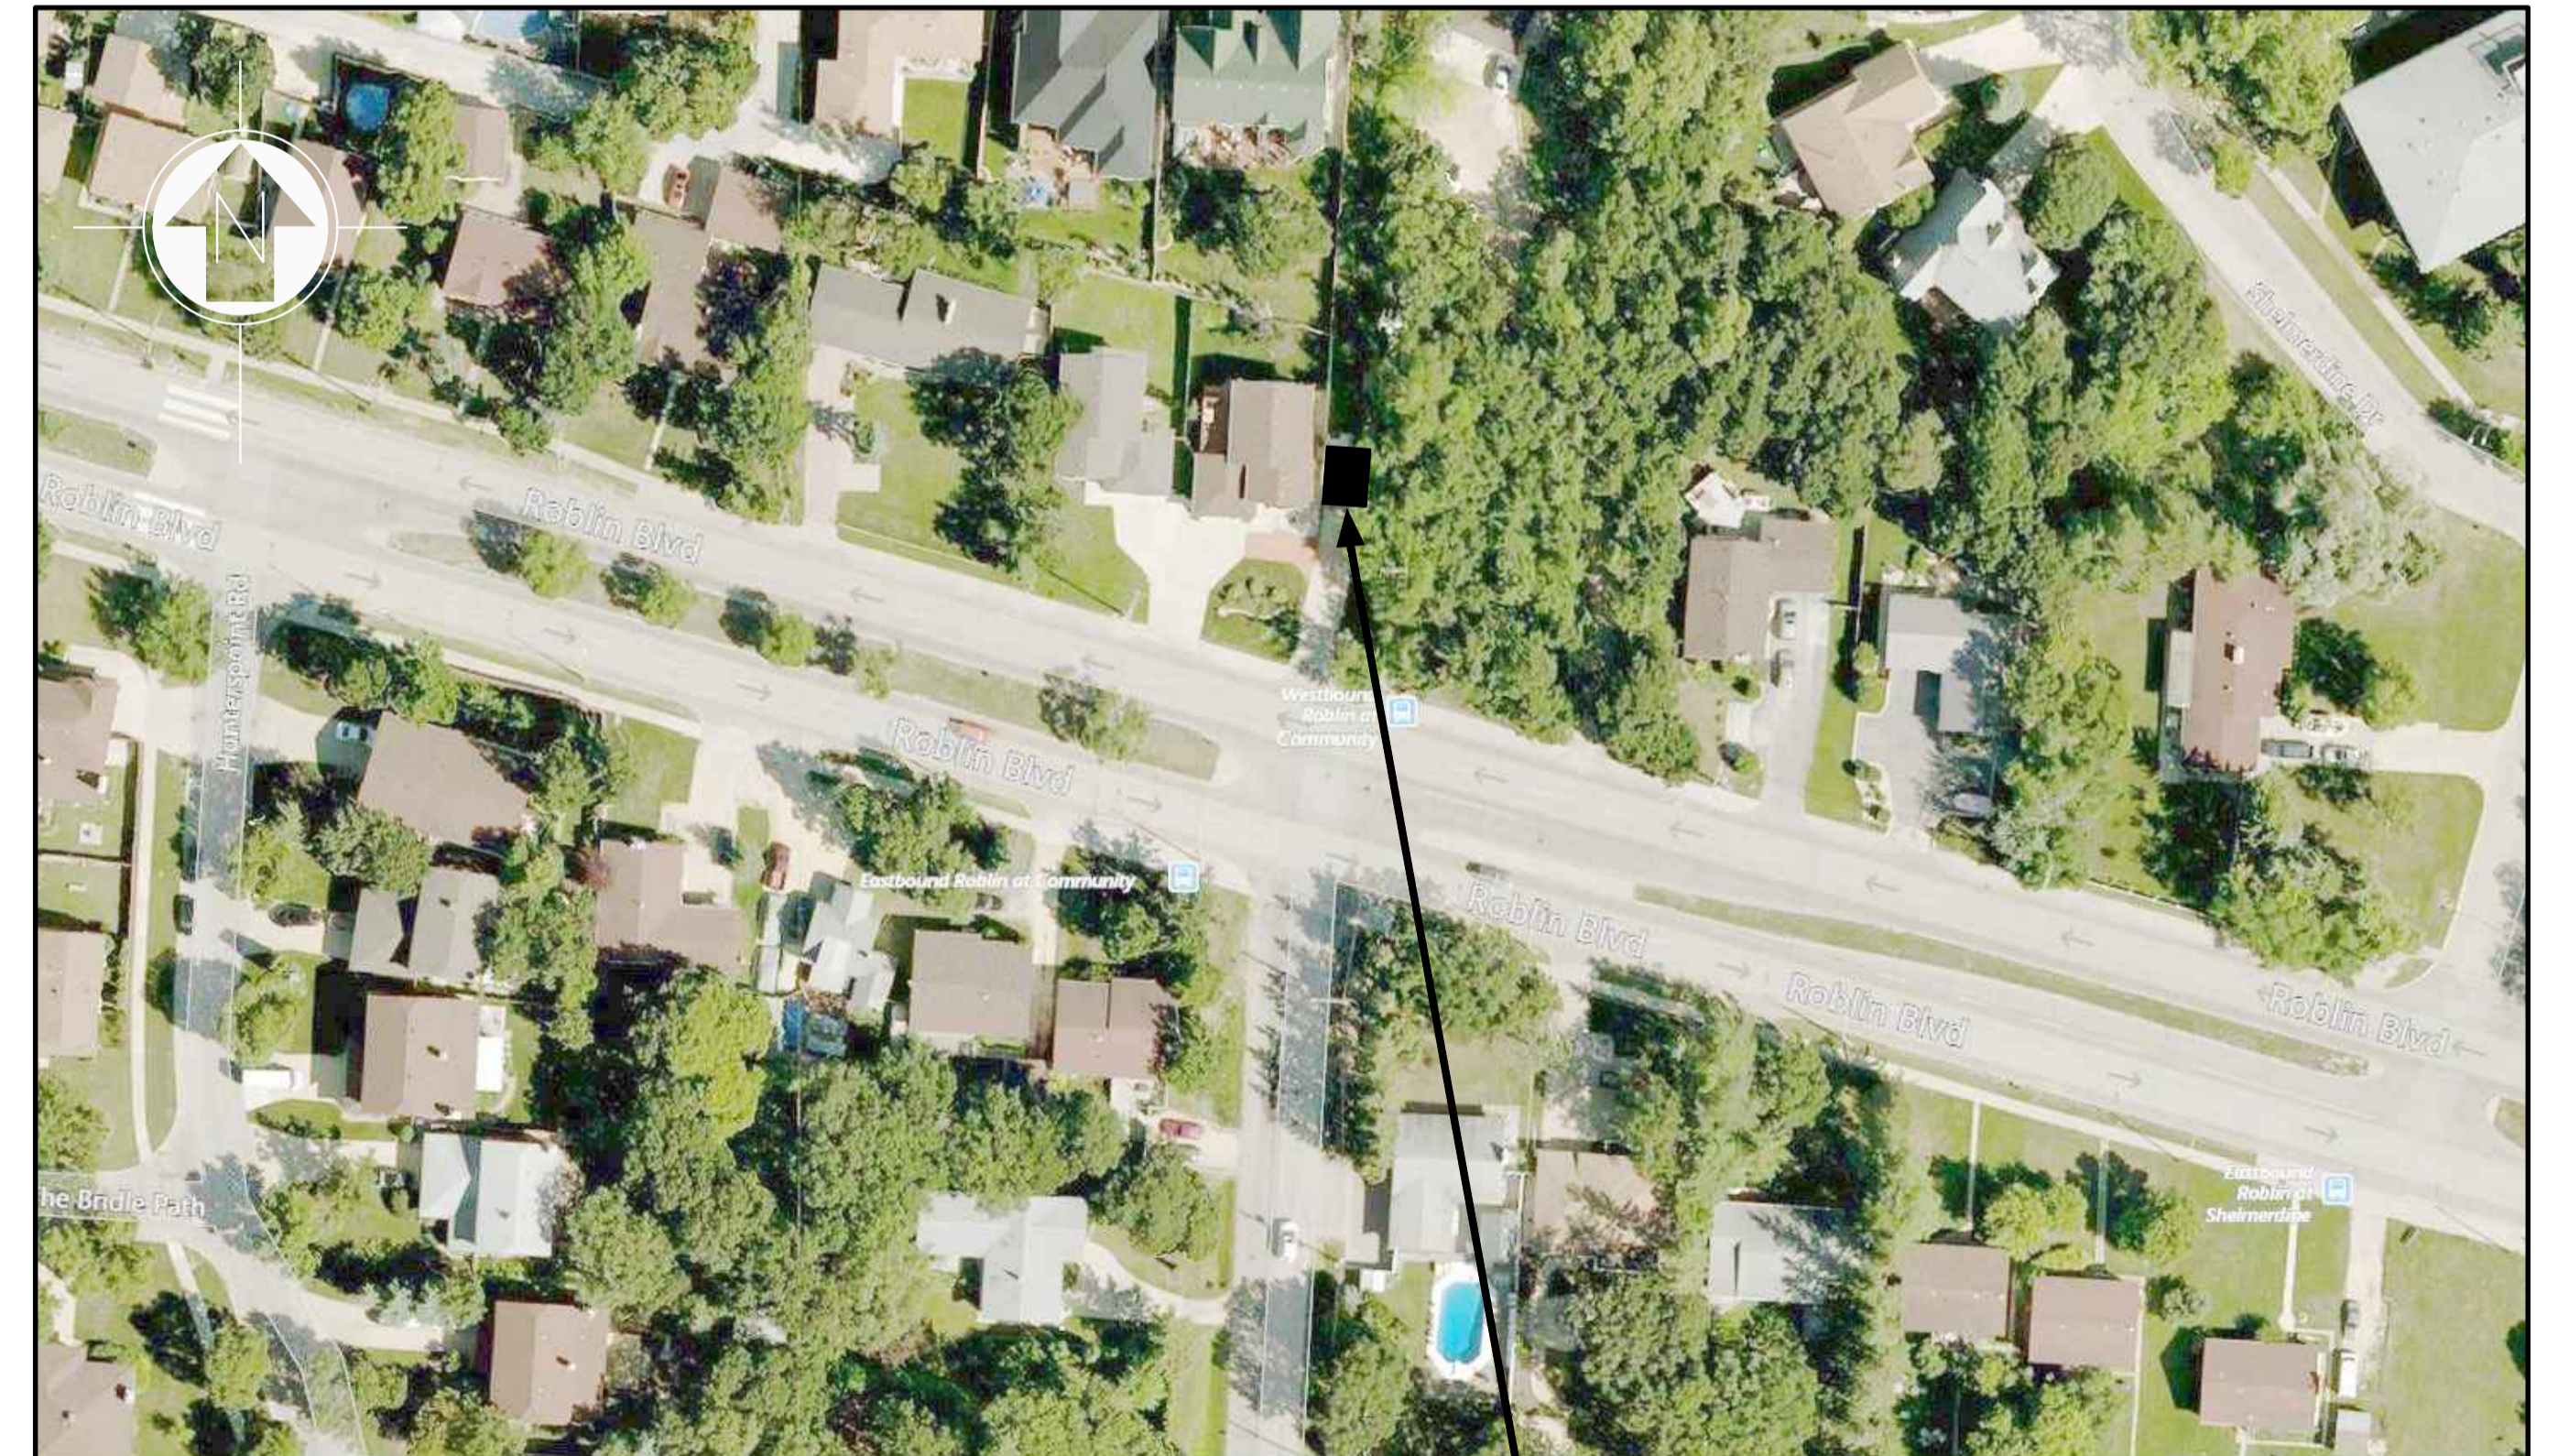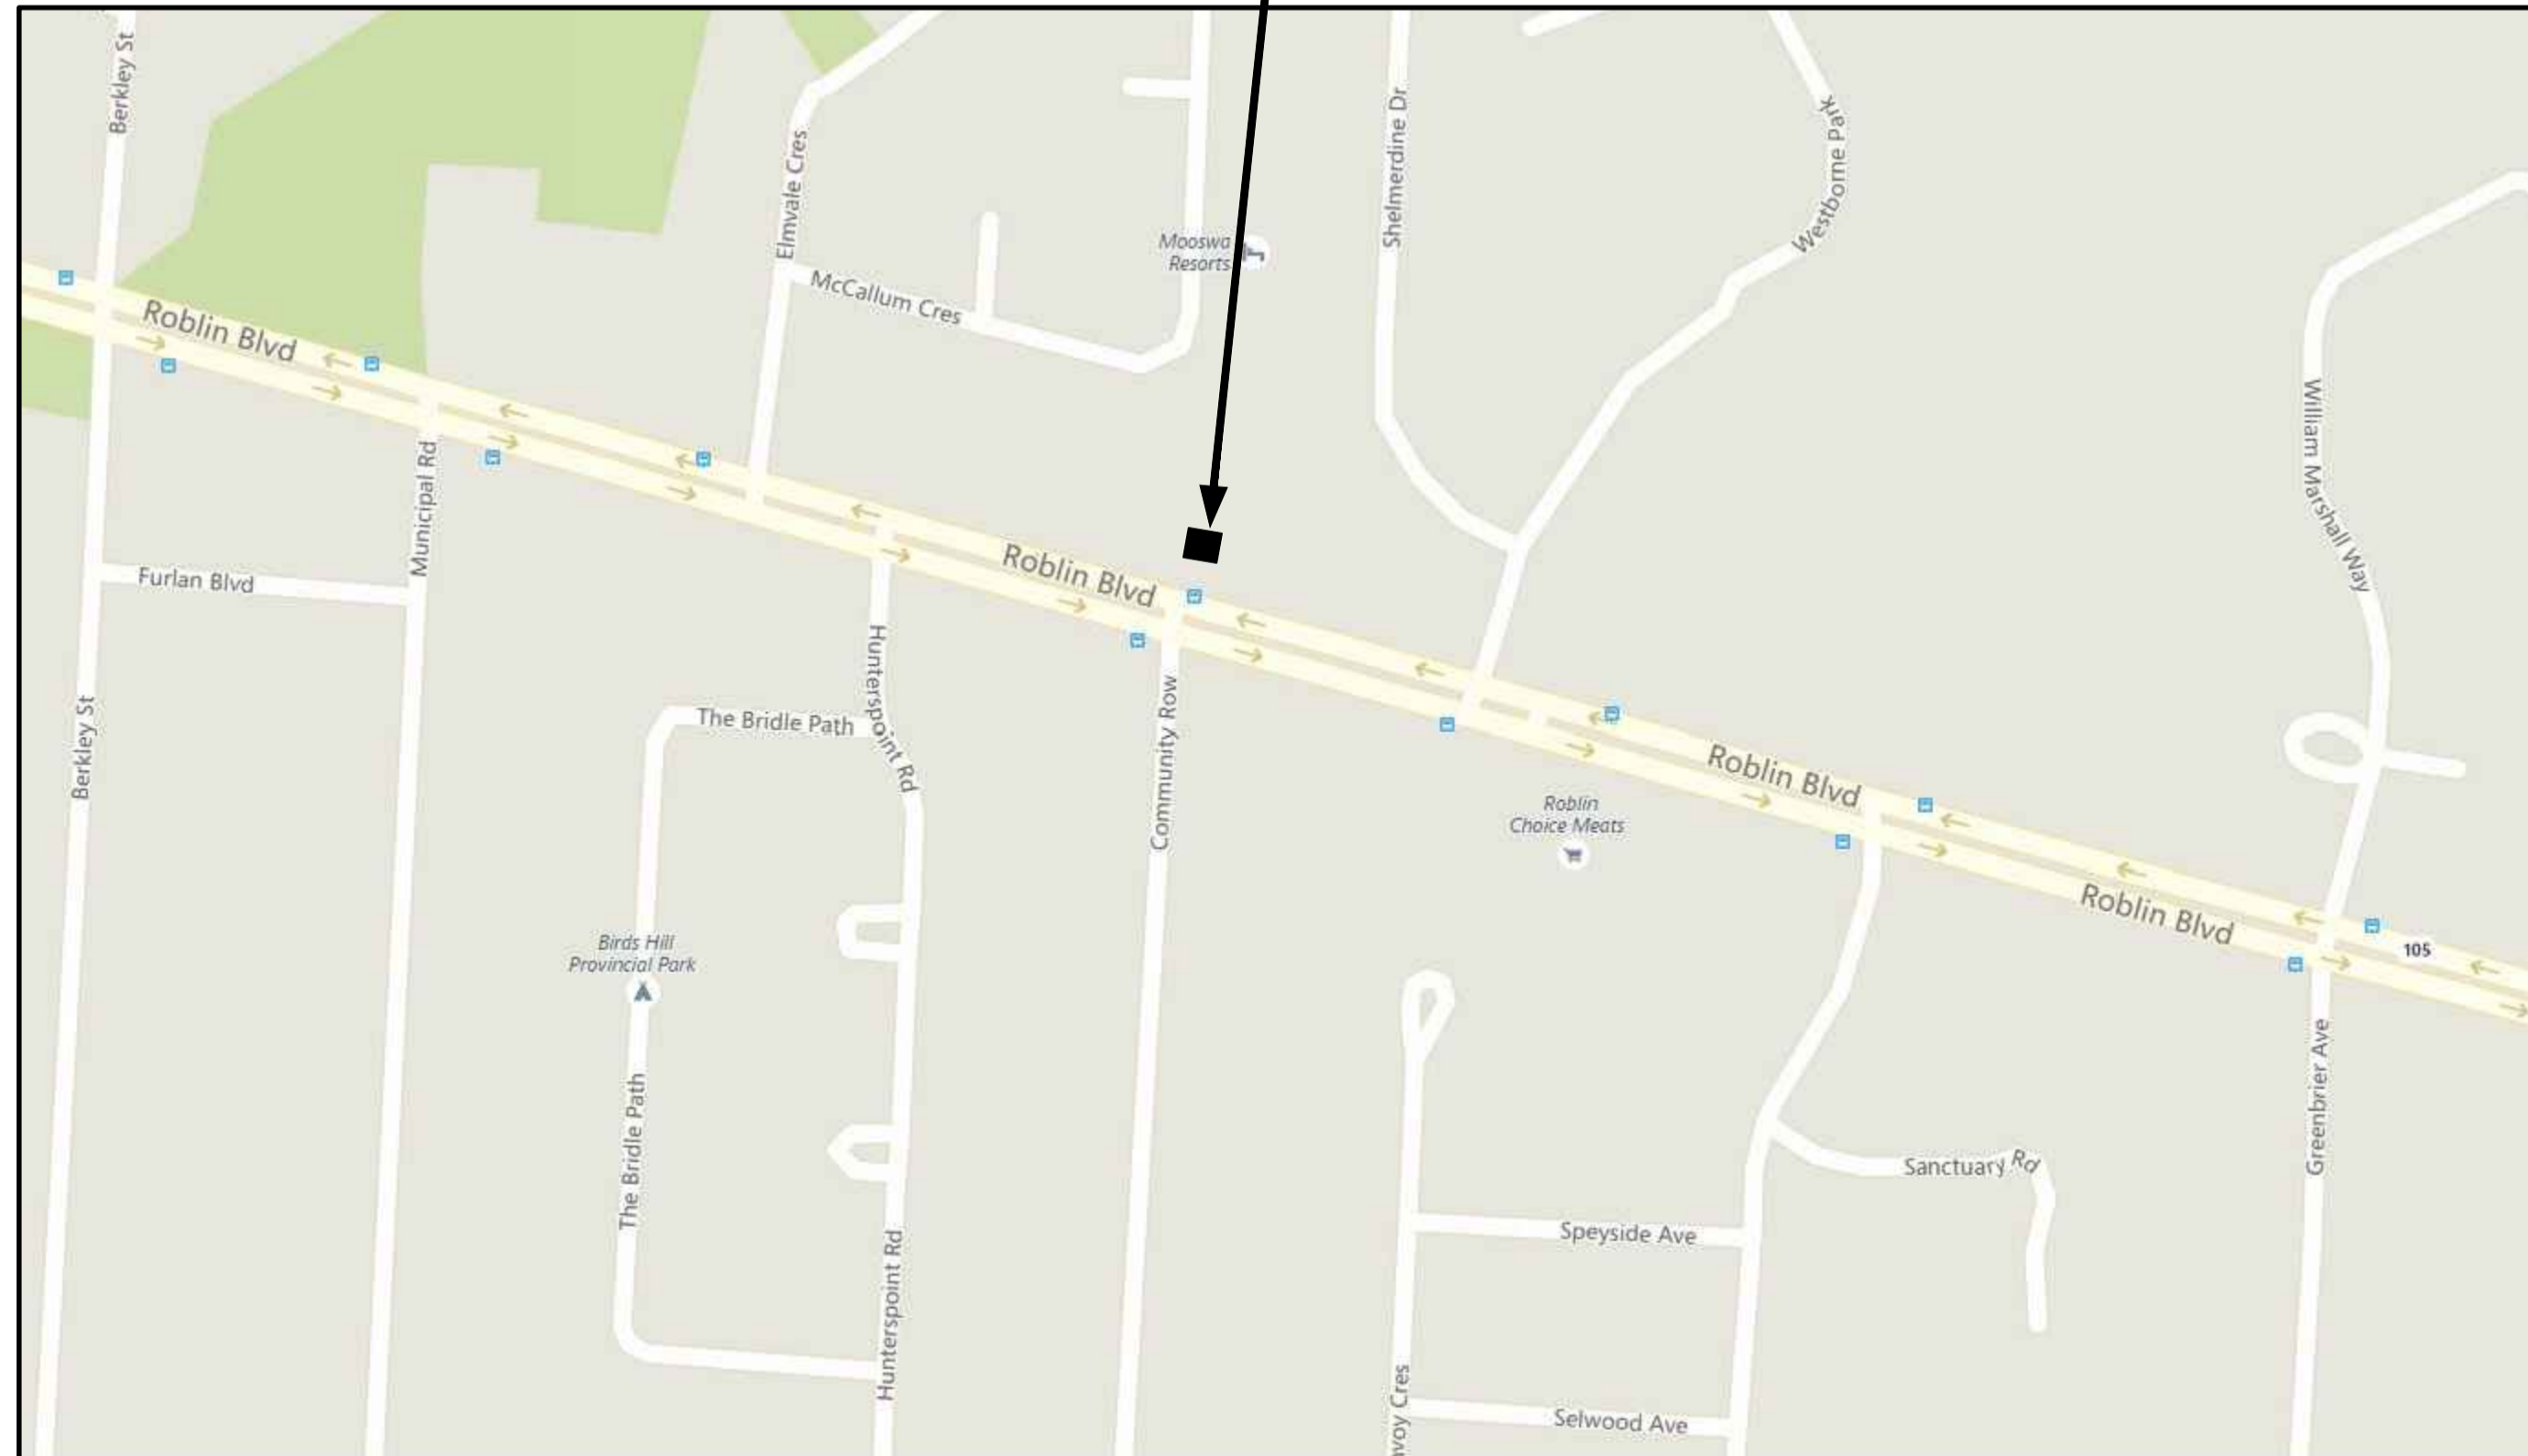

COMMUNITY ROW WASTEWATER PUMPING STATION

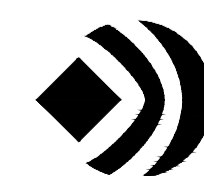

SNC-LAVALIN

00	ISSUED FOR TENDER, BID OPP. 639-2017	2017-07-25	
CITY DRAWING NUMBER	SHEET	REV.	SIZE
1-0130L-D0001	001	00	A1

1-0130L-D0001-001-00.dwg