


204 488 8857 tal. 204 468 0216 tax.

hridomancollaborative

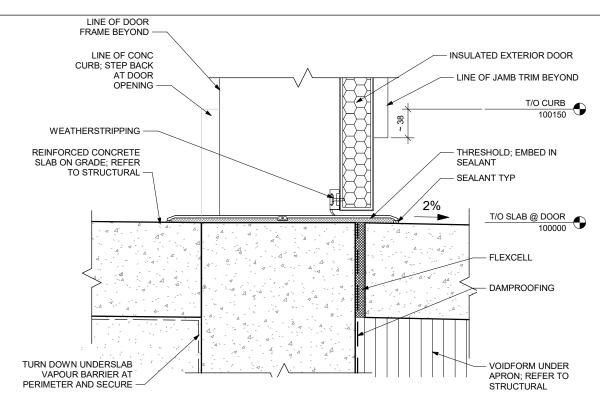

2 SECTION DETAIL - PERSON DOOR @ APRON

Issue/Revision Date | Sheet No:

A501

RE-ISSUED FOR 17 08 03

CONSTRUCTION


This drawing is property of the Architect and

cannot be reproduced or used without the

consent of the Architect. The contractor is

responsible for checking and verifying all levels and dimensions and shall report all

discrepancies to the Architect and obtain clarification prior to commencing work.

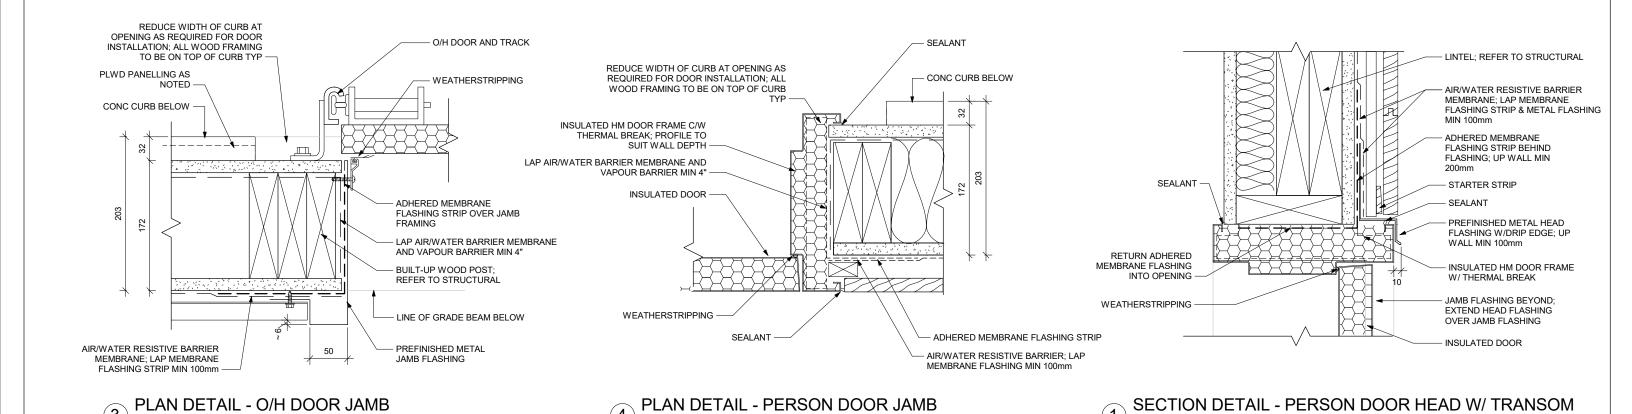

Fraser's Grove Park

Project

1630

Number: DETAILS

Drawing Title:

Project:

PARKS STORAGE SHED