



- NOTES:**
1. THE INTENT OF THIS DRAWING IS TO SHOW THE INTENDED CONSTRUCTION STAGING FOR THE PROPOSED BRIDGE WORKS.
  2. BRIDGE WORKS STAGING DRAWINGS TO BE READ IN CONJUNCTION WITH ROADWORKS STAGING DRAWINGS SHEET GE-008 TO GE-021

- STAGE 2 (2019)**
- 2.1 DIRECT TRAFFIC TO NEWLY REHABILITATED STAGE 1 BRIDGE (ONE LANE EACH DIRECTION)
  - 2.2 COMPLETE STAGE 2 WORKS.

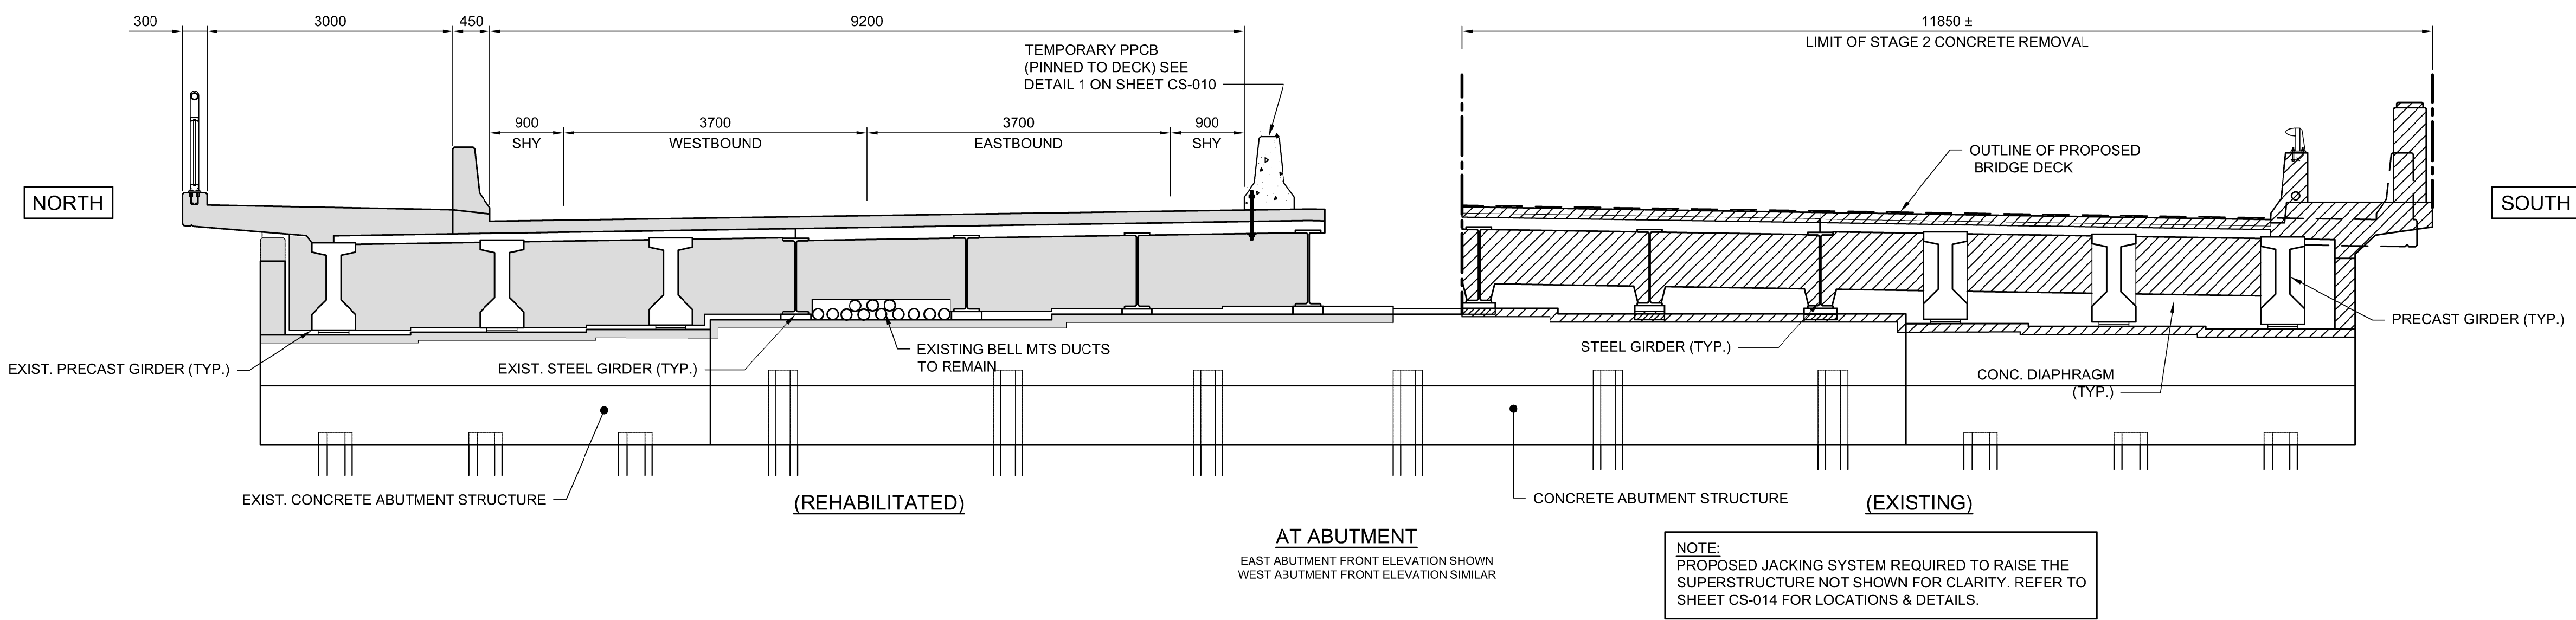

**NOTE:**  
PROPOSED JACKING SYSTEM REQUIRED TO RAISE THE SUPERSTRUCTURE NOT SHOWN FOR CLARITY. REFER TO SHEET CS-014 FOR LOCATIONS & DETAILS.

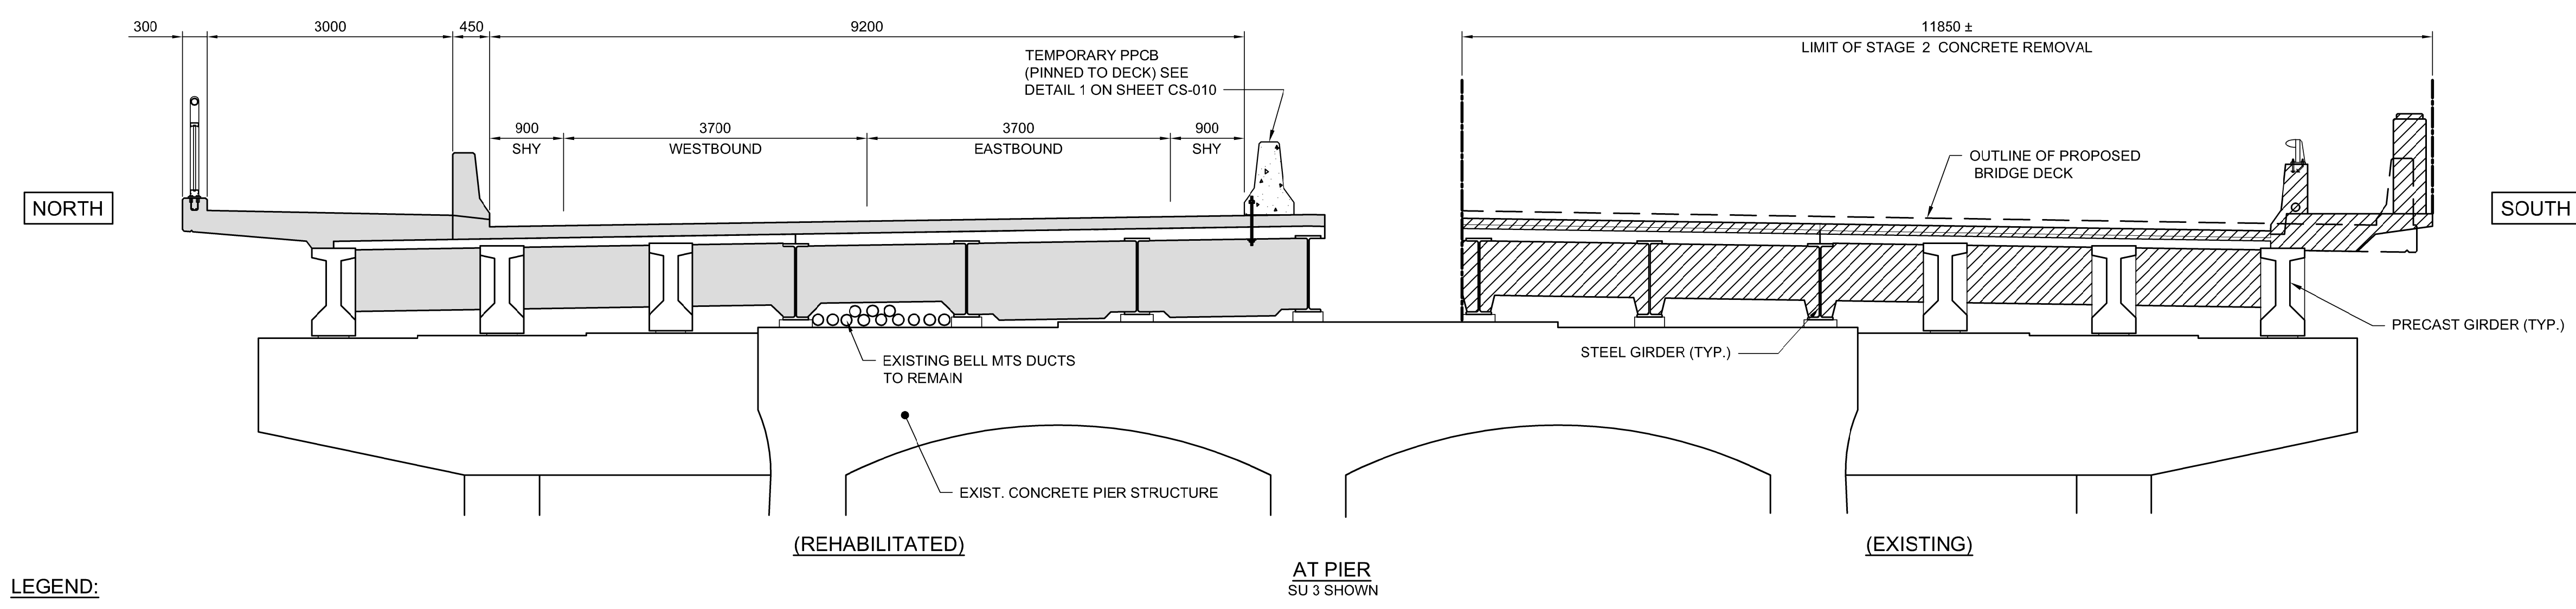

- LEGEND:**
- INDICATES EXISTING CONCRETE TO BE REMOVED
  - NEW CONSTRUCTION

**STAGE 2 REMOVAL AND CONSTRUCTION**

1:50

**APEGM**  
Certificate of Authorization  
Dillon Consulting Limited (MB)  
No. 1789 Date: 2018/02/09

DESIGNED BY	DRA	CHECKED BY	SSR
DRAWN BY	NBG	APPROVED BY	MBL
HOR. SCALE	AS SHOWN	RELEASED FOR CONSTRUCTION	
VERTICAL	AS SHOWN		
ISSUED FOR TENDER	18/02/09	DRA	
NO. REVISIONS	DATE	BY	DATE
	2018/02/09		

ENGINEER'S SEAL  
PROVINCE OF MANITOBA  
**D.R.C. AMORIM**  
Member 33215  
REGISTERED PROFESSIONAL ENGINEER  
CONSULTANT PROJECT NUMBER  
17-5932

**THE CITY OF WINNIPEG**  
PUBLIC WORKS DEPARTMENT  
**Winnipeg**  
**FERMOR AVENUE BRIDGE OVER SEINE RIVER**  
BRIDGE RE-HABILITATION, PEDESTRIAN-CYCLIST UNDERPASS STRUCTURE AND ROADWORKS FROM ST. ANNE'S ROAD TO ARCHIBALD STREET  
CITY DRAWING NUMBER  
B-118-2017-CS-012  
SHEET 012 OF 100  
CONSULTANT DRAWING NUMBER  
CS-012  
BRIDGE CONSTRUCTION STAGING  
3 OF 4

G:\CAD\175932\Drawings\Structural\BRIDGE-CON-CS-STAGING 3.dwg