



NOTES:

- SEE NOTES ON SHEET 015 FOR CONSTRUCTION SEQUENCE AND REMOVALS INFORMATION.

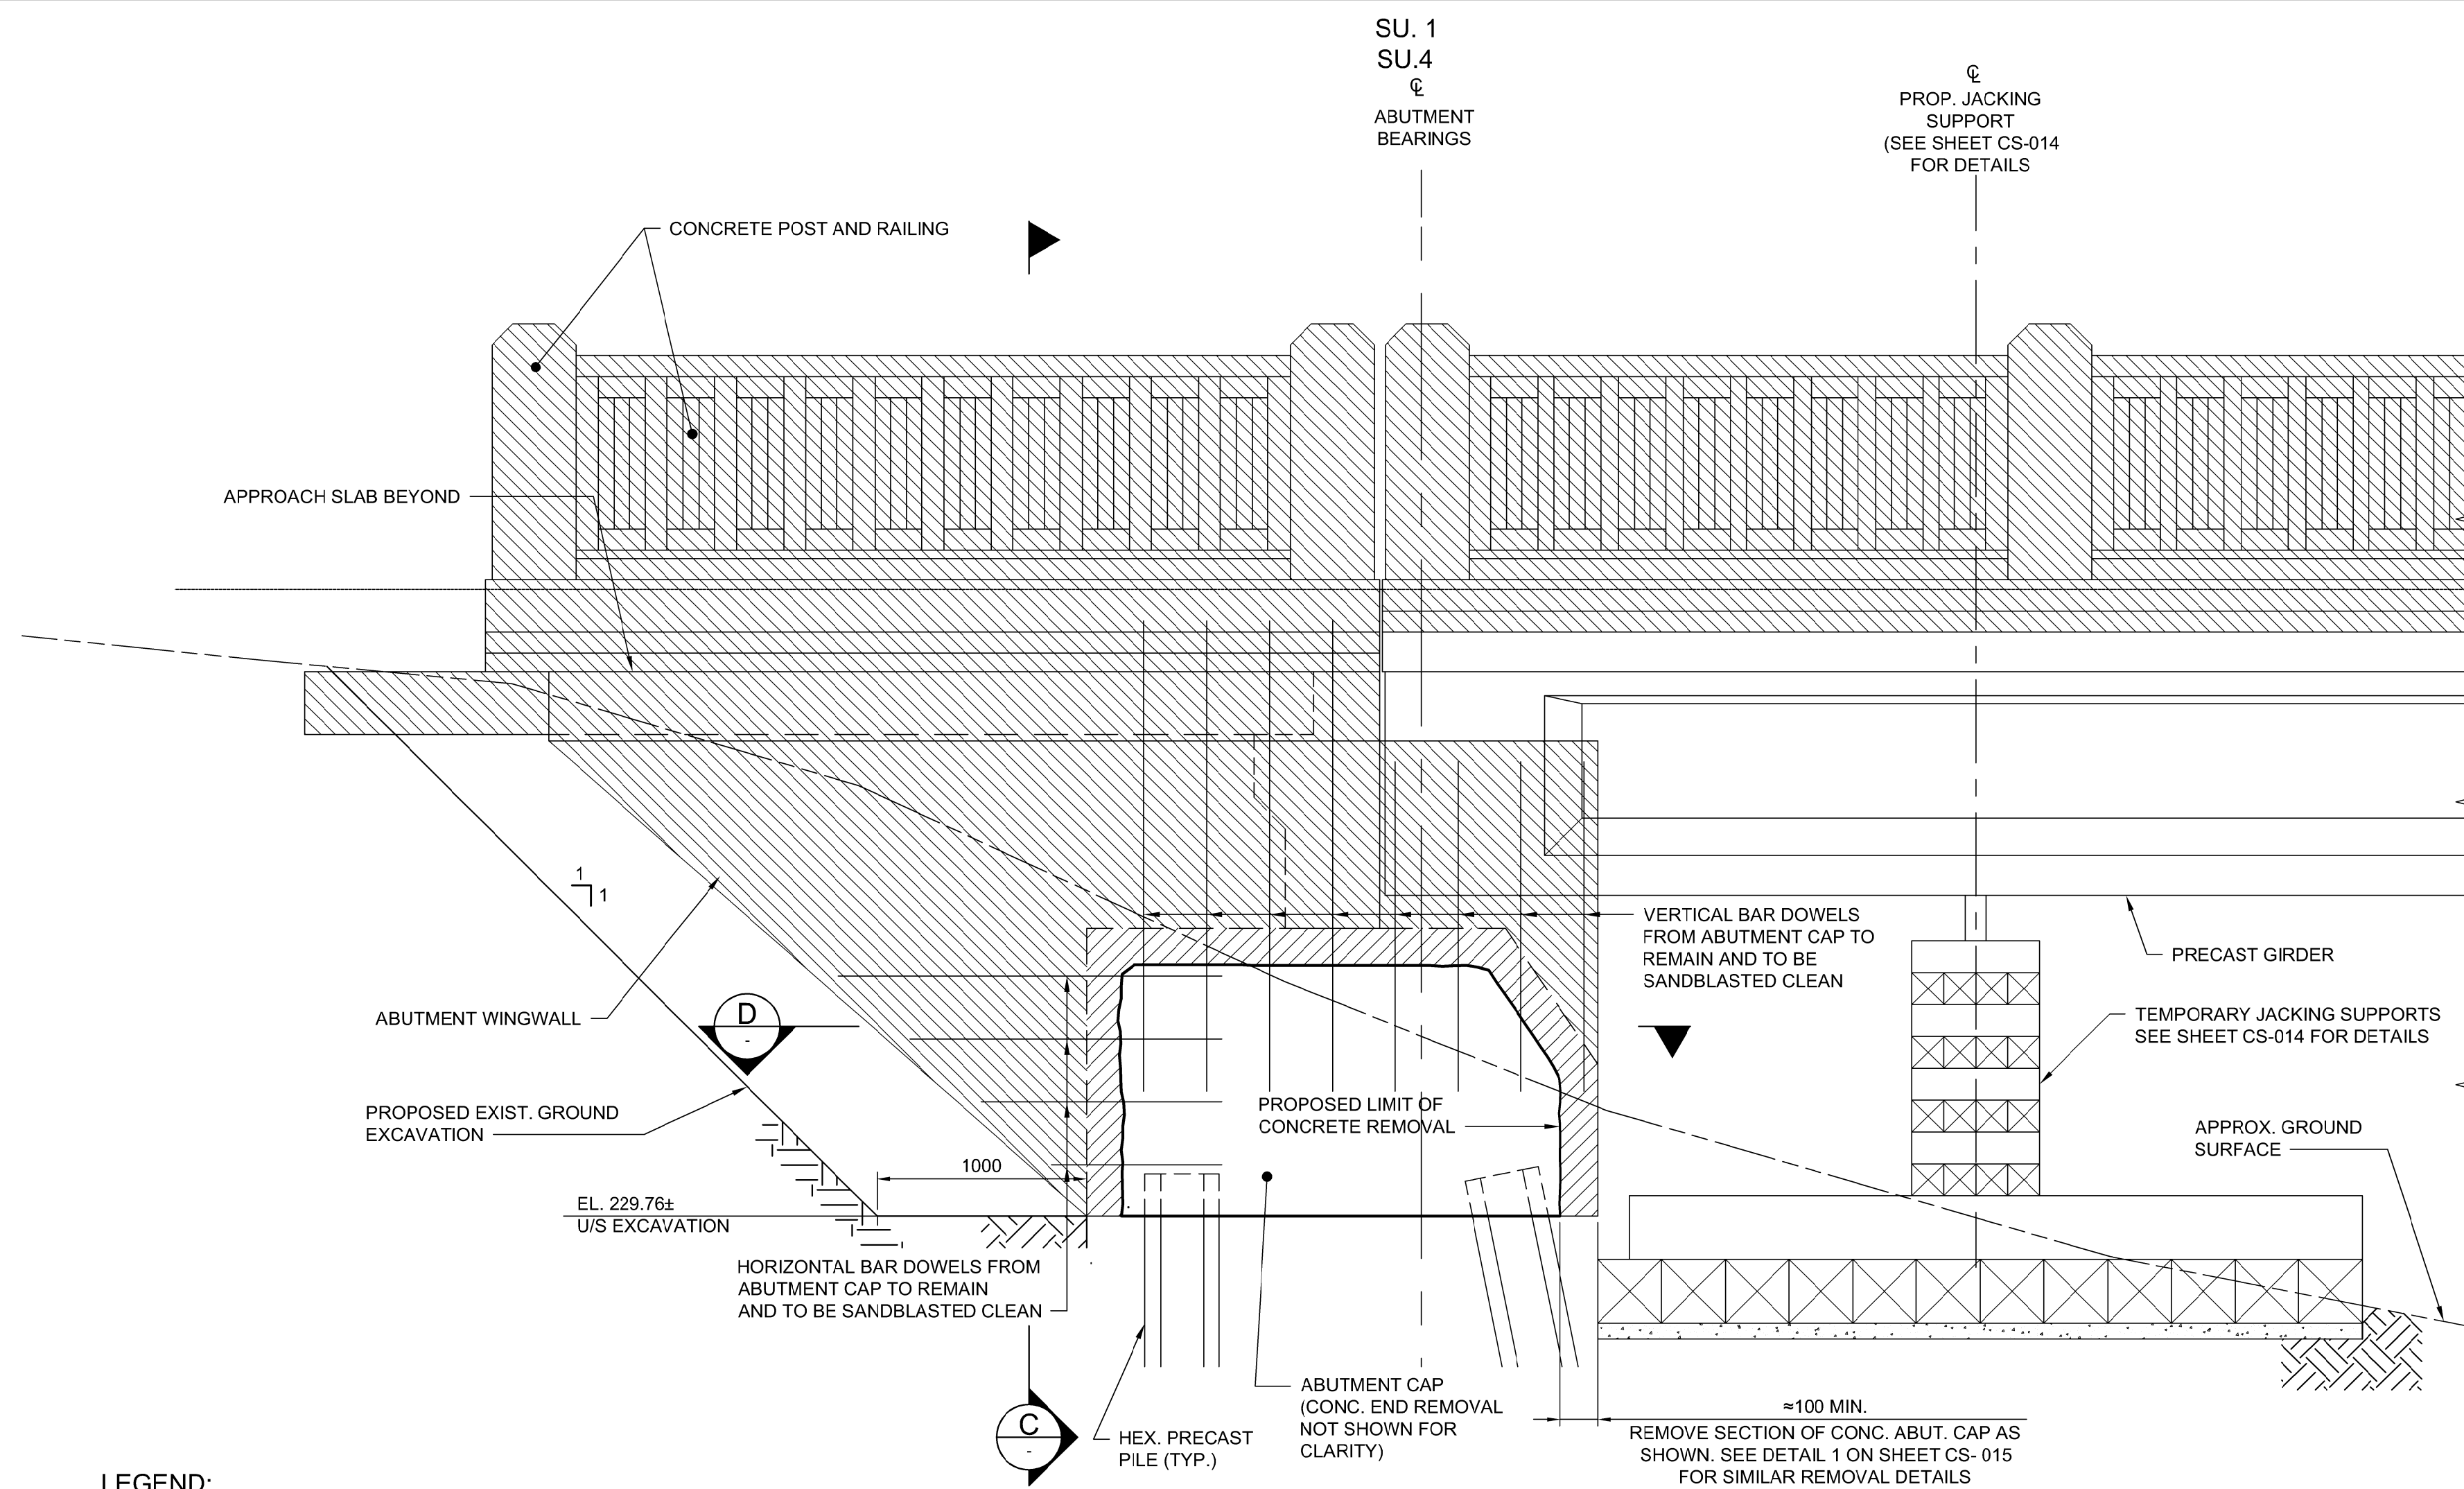


LEGEND:
 INDICATES PROPOSED EXISTING REMOVAL

EXISTING WINGWALL ELEVATION
 1:25
 (TYPICAL AT 4 LOCATIONS)

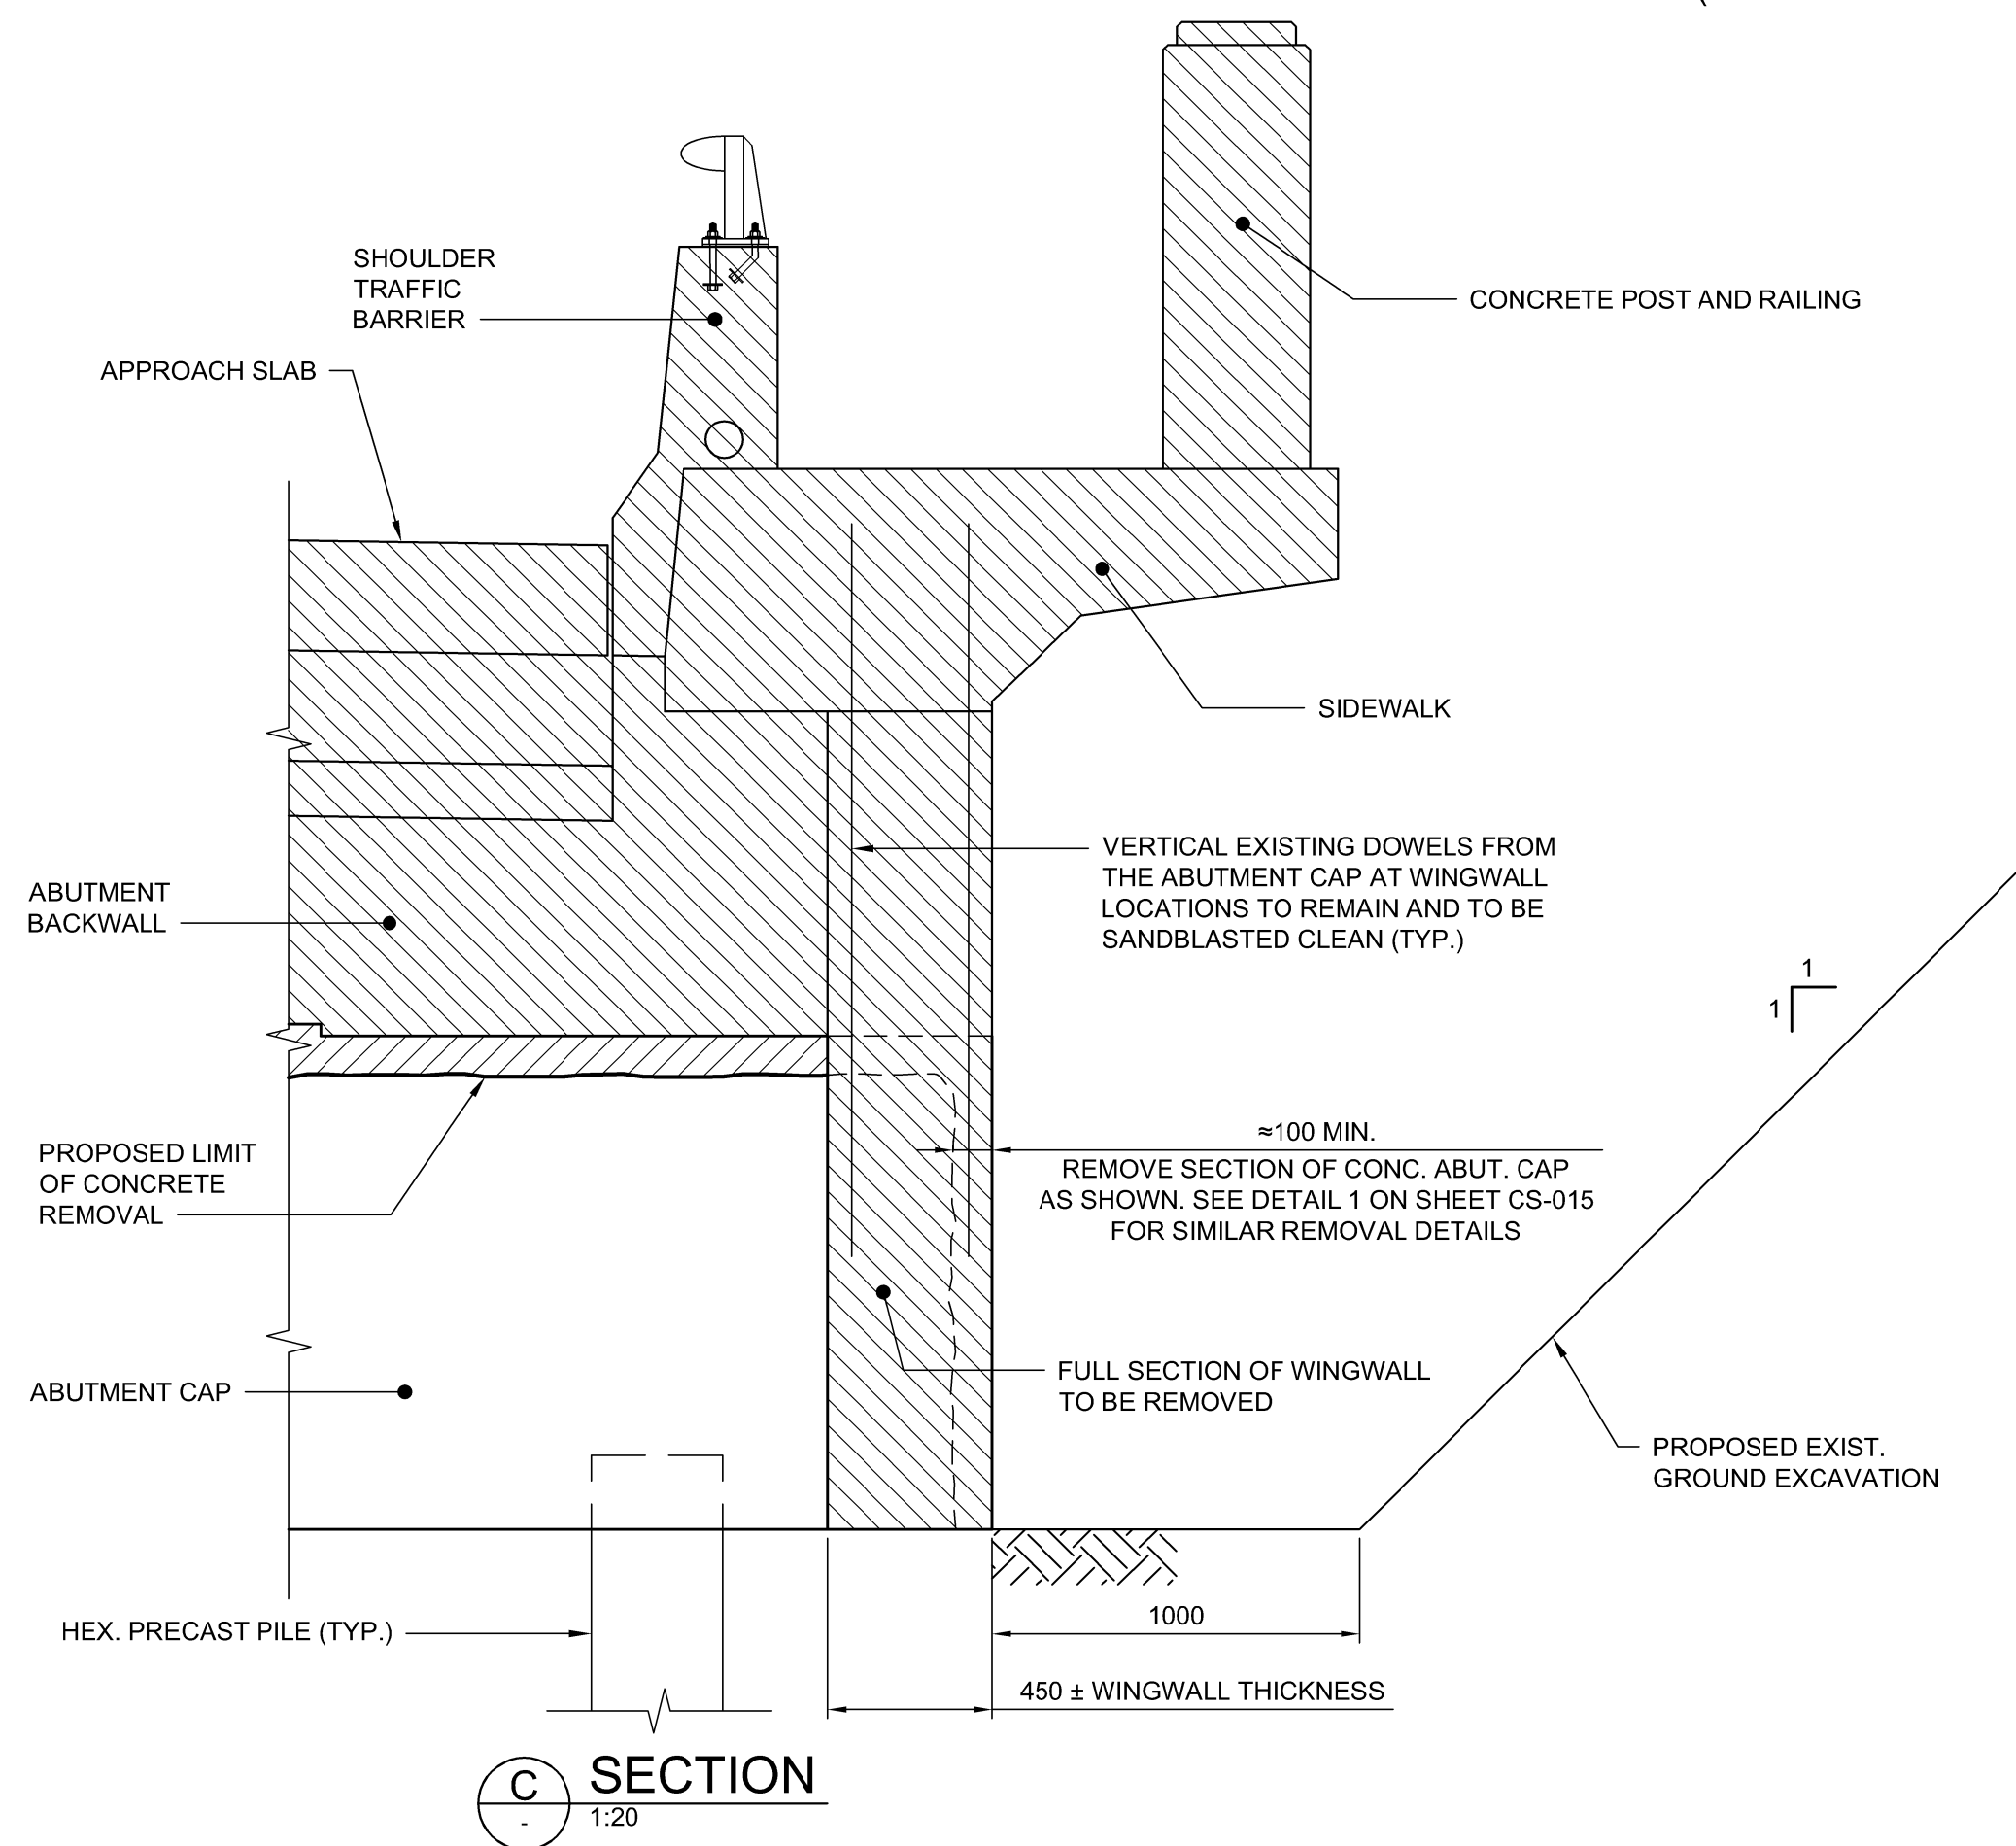

SECTION C
 1:20

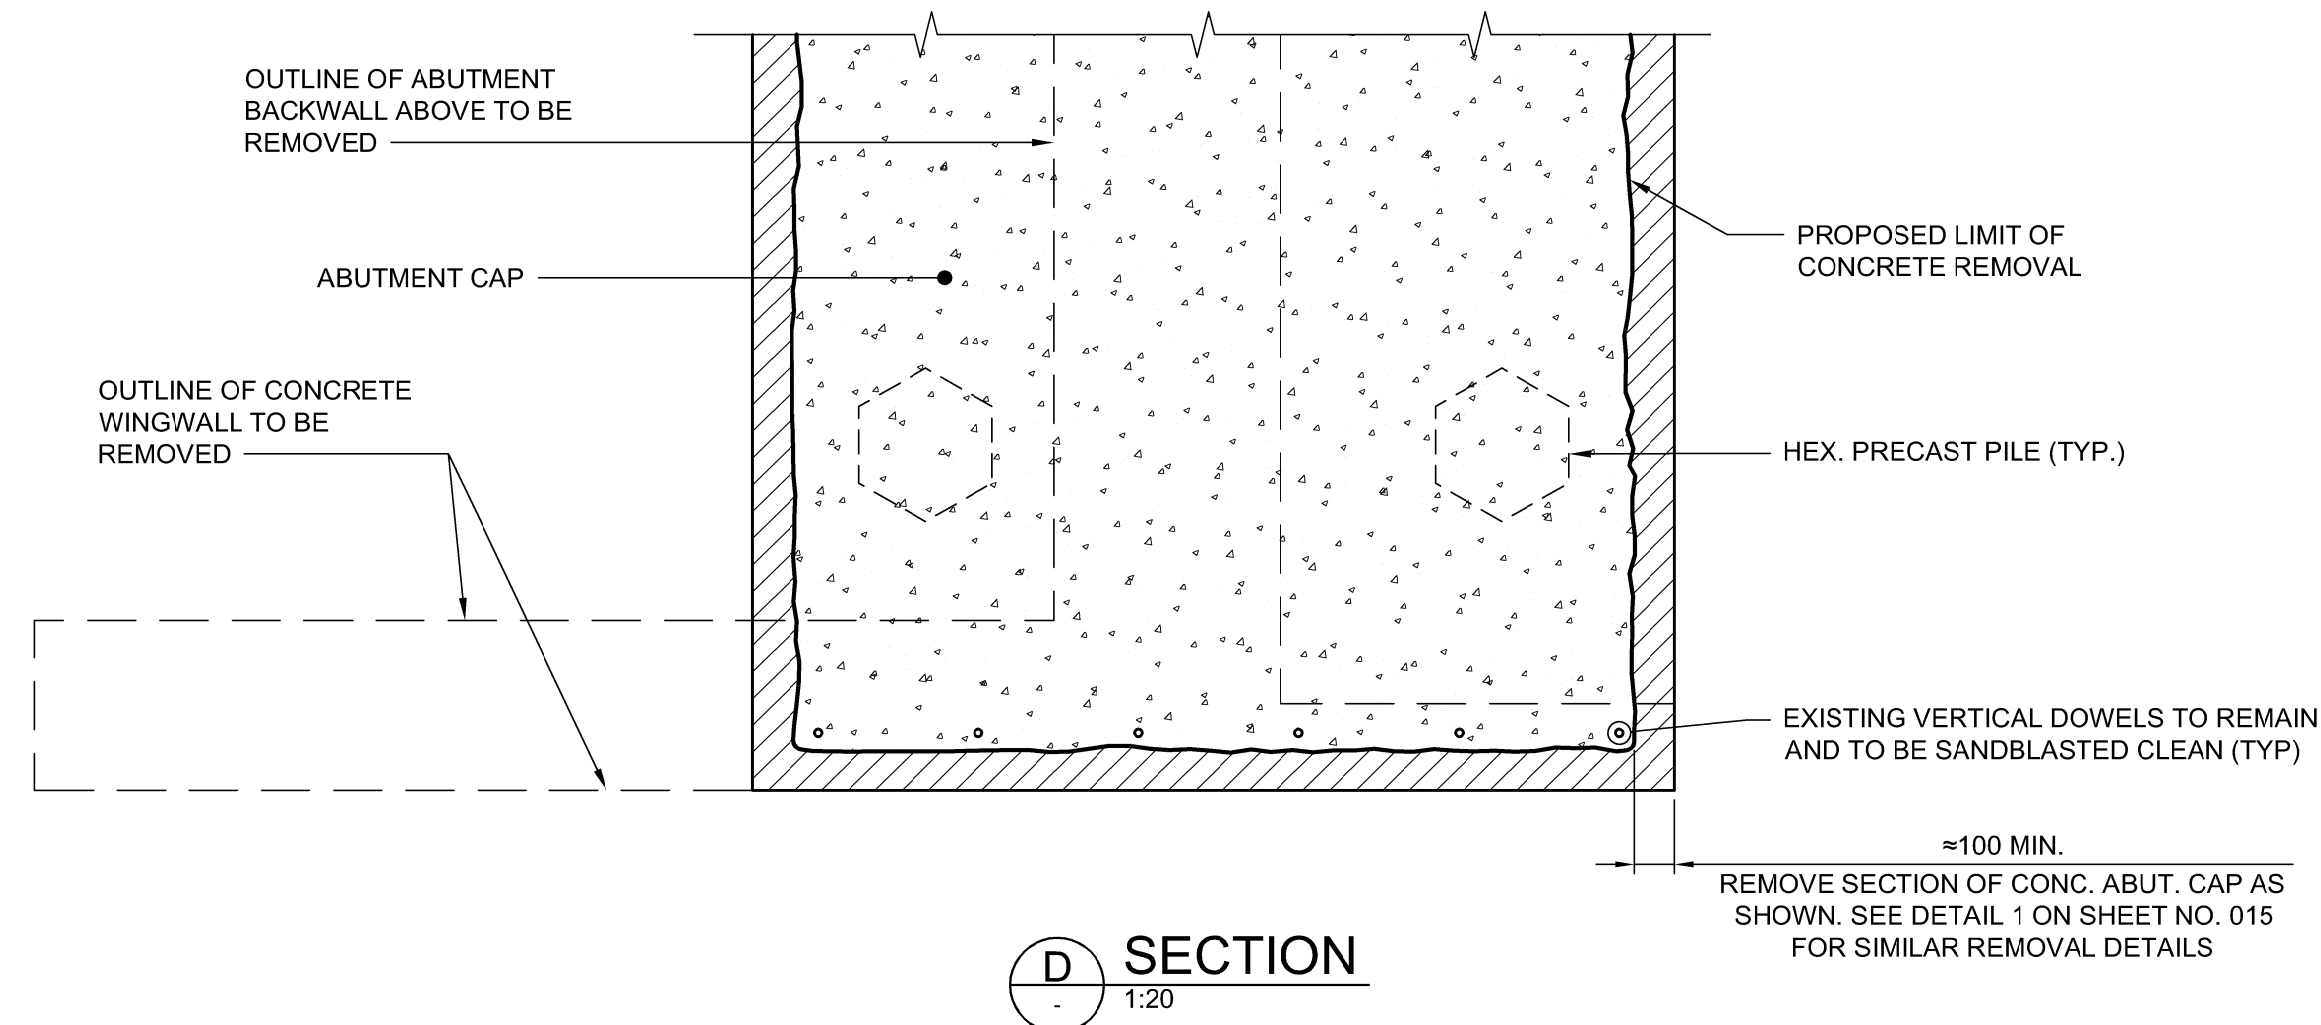

SECTION D
 1:20

APEGM
 Certificate of Authorization
 Dillon Consulting Limited (MB)
 No. 1789 Date: 2018/02/09

DESIGNED BY	DRA	CHECKED BY	SSR
DRAWN BY	NBG	APPROVED BY	MBL
HOR. SCALE	AS SHOWN	RELEASED FOR CONSTRUCTION	
VERTICAL SCALE	AS SHOWN		
ISSUED FOR TENDER	18/02/09	DRA	
NO. REVISIONS	DATE	BY	DATE
0	2018/02/09		

ENGINEER'S SEAL
 PROVINCE OF MANITOBA
D.R.C. AMORIM
 Member
 33215
 REGISTERED PROFESSIONAL ENGINEER
 CONSULTANT PROJECT NUMBER
 17-5932

THE CITY OF WINNIPEG
 PUBLIC WORKS DEPARTMENT
Winnipeg
FERMOR AVENUE BRIDGE OVER SEINE RIVER
 BRIDGE RE-HABILITATION, PEDESTRIAN-CYCLIST UNDERPASS STRUCTURE AND ROADWORKS FROM ST. ANNE'S ROAD TO ARCHIBALD STREET
 CITY DRAWING NUMBER
 B-118-2017-CS-016
 SHEET
 016 OF 100
 CONSULTANT DRAWING NUMBER
 CS-016
EXISTING ABUTMENT AND APPROACH SLAB REMOVALS 2 OF 2