



K ATP UNDERPASS - STA: 0+125
 SCALE: HORZ. 1:100 VERT. 1:50

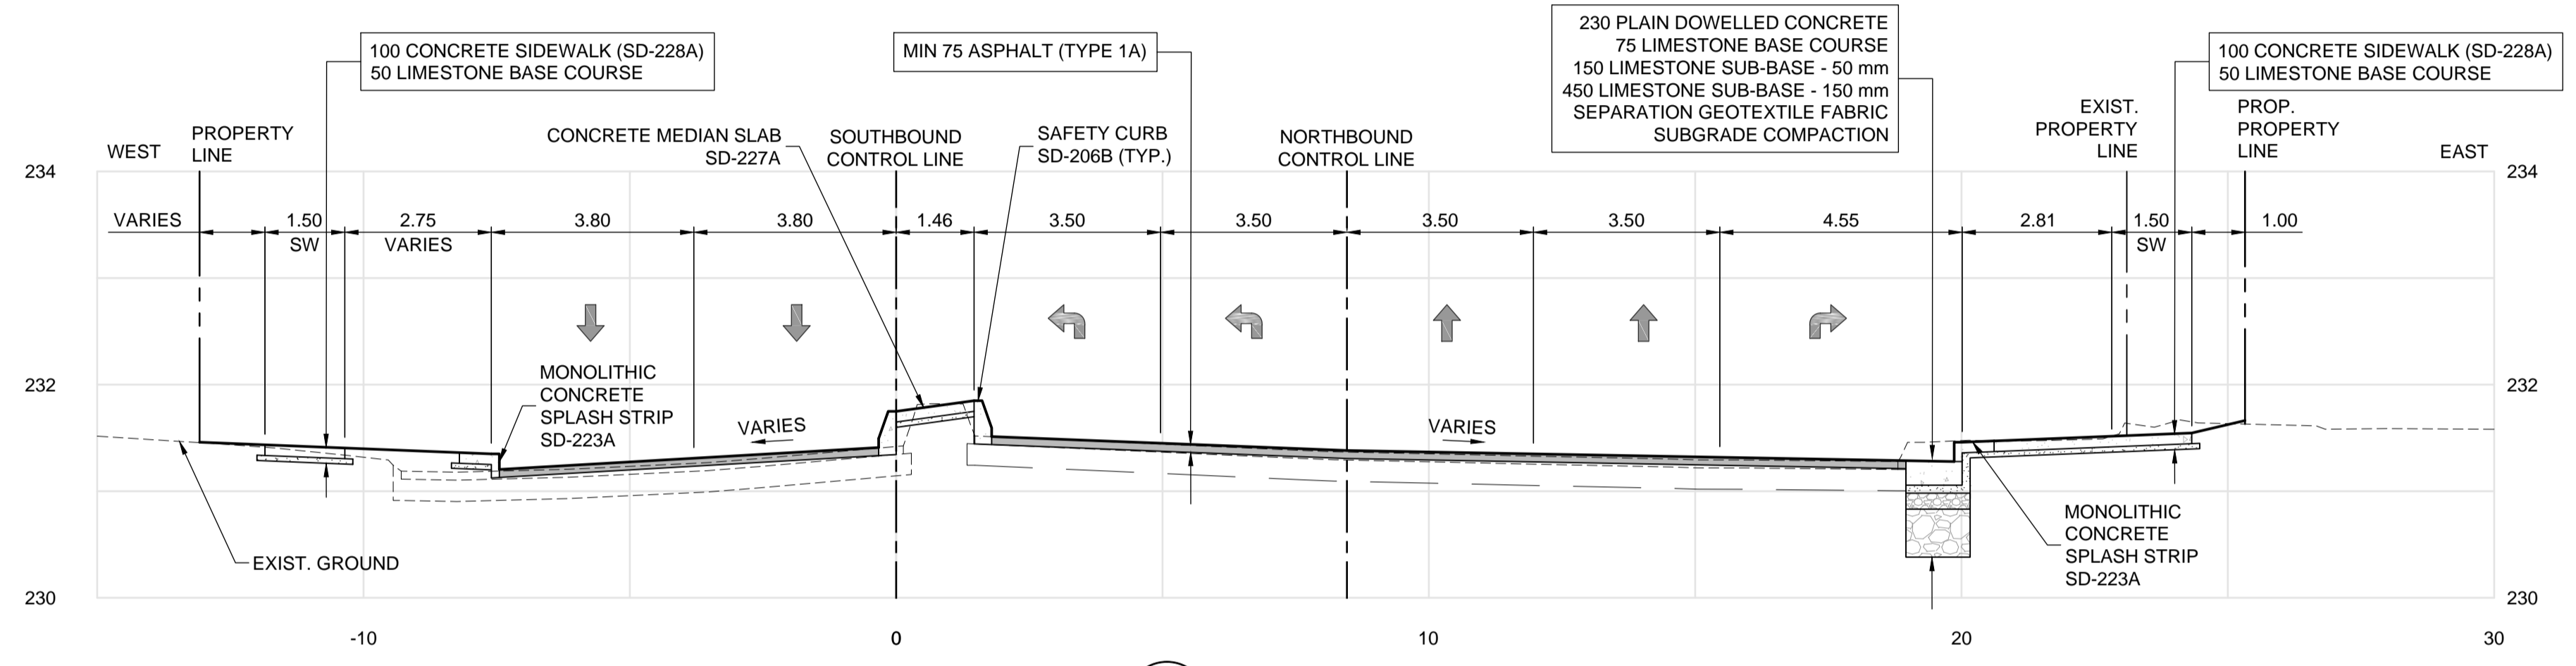

L ST. ANNE'S - STA: 1+005
 SCALE: HORZ. 1:100 VERT. 1:50

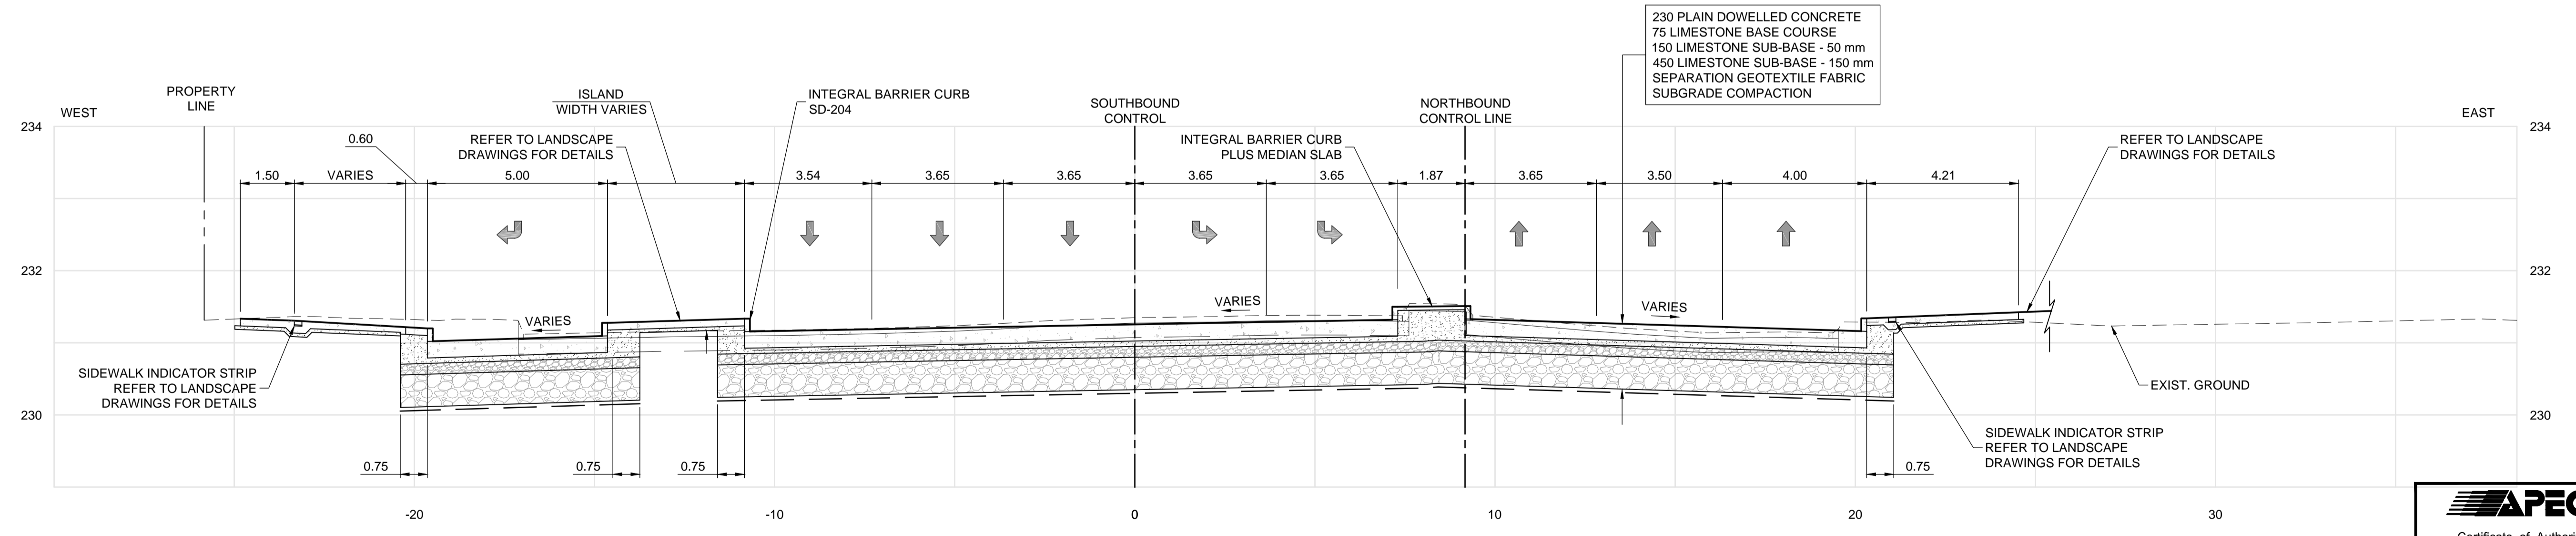

M ST. ANNE'S - STA: 1+090
 SCALE: HORZ. 1:100 VERT. 1:50

APEGM
 Certificate of Authorization
Dillon Consulting Limited (MB)
 No. 1789 Date: 18/02/09

UNDERGROUND STRUCTURES		B.M. ELEV.	SEE SHEET CT-001 FOR CONTROL POINT INFORMATION	DESIGNED BY	JAT
SUPV. U/G STRUCTURES	DATE			DRAWN BY	PMW
				CHECKED BY	JNC
				APPROVED BY	JNC
				HOR. SCALE	AS NOTED
				VERTICAL SCALE	AS NOTED
0	ISSUED FOR TENDER	18/02/09	JNC	RELEASED FOR CONSTRUCTION	
NO.	REVISIONS	DATE	BY	DATE	



ENGINEER'S SEAL
 PROVINCE OF MANITOBA
J.N. CRANG
 REGISTERED PROFESSIONAL ENGINEER
 CONSULTANT PROJECT NUMBER
 17-5932

THE CITY OF WINNIPEG
 PUBLIC WORKS DEPARTMENT
Winnipeg
FERMOR AVENUE BRIDGE OVER SEINE RIVER
 BRIDGE REHABILITATION, PEDESTRIAN-CYCLIST UNDERPASS STRUCTURE AND ROADWORKS FROM ST. ANNE'S ROAD TO ARCHIBALD STREET
 CITY DRAWING NUMBER P-3489-2017-CT-056
 SHEET 056 OF 067
 CONSULTANT DRAWING NUMBER CT-056
 CROSS SECTIONS (5 OF 6)

G:\CAD\175932\Drawings\Roadworks\Contract\175932-CON-CT-SECTIONS.dwg