


NORTHEAST SIDEWALK REMOVALS - PLAN  
1:150

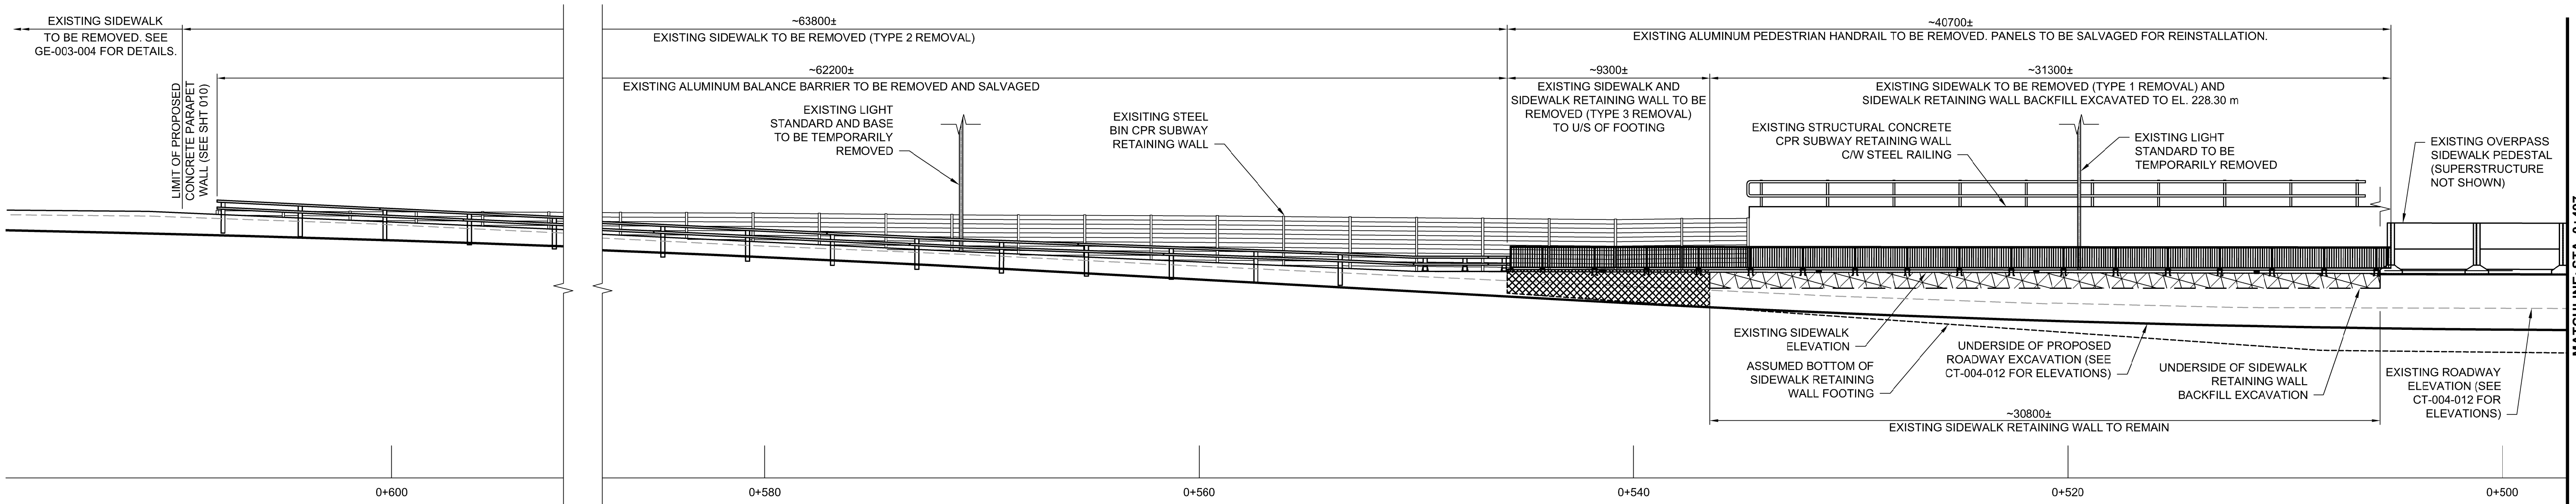

NORTHEAST SIDEWALK REMOVALS - ELEVATION  
1:150


SCHEDULE OF NORTHEAST REMOVALS

REMOVAL TYPE	UNIT	APPROX. QUANTITY
1	m <sup>2</sup>	80
2	m <sup>2</sup>	205
3	L.S.	1*
4	L.S.	N/A
5	m	N/A
6	L.S.	N/A
7	m	4**

\* INCLUDES ~9 m OF SIDEWALK RETAINING WALL AND ~25 m<sup>2</sup> OF STRUCTURAL SIDEWALK.  
\*\* SEE SHT 007 FOR DESCRIPTION OF REMOVAL.


NOTES:

- EXISTING RECORD DRAWINGS DO NOT PROVIDE DETAILED INFORMATION ON THE DEPTH OR WIDTHS OF THE SIDEWALK RETAINING WALL FOOTINGS. THE FRONT (ROADWAY) SIDE OF THE SIDEWALK RETAINING WALLS WERE SOFT DUG IN 6 LOCATIONS IN THE FALL OF 2017. THE GEOMETRY OF THE FRONT OF THE WALL DOWN TO THE U/S OF FOOTING AT EACH OF THESE LOCATIONS IS PROVIDED ON CS-003-006. THE CONTRACTOR IS ADVISED THAT THIS INFORMATION IS FOR REFERENCE ONLY AND IS ONLY REPRESENTATIVE OF THE WALL AT THE SPECIFIC LOCATION SOFT DUG.

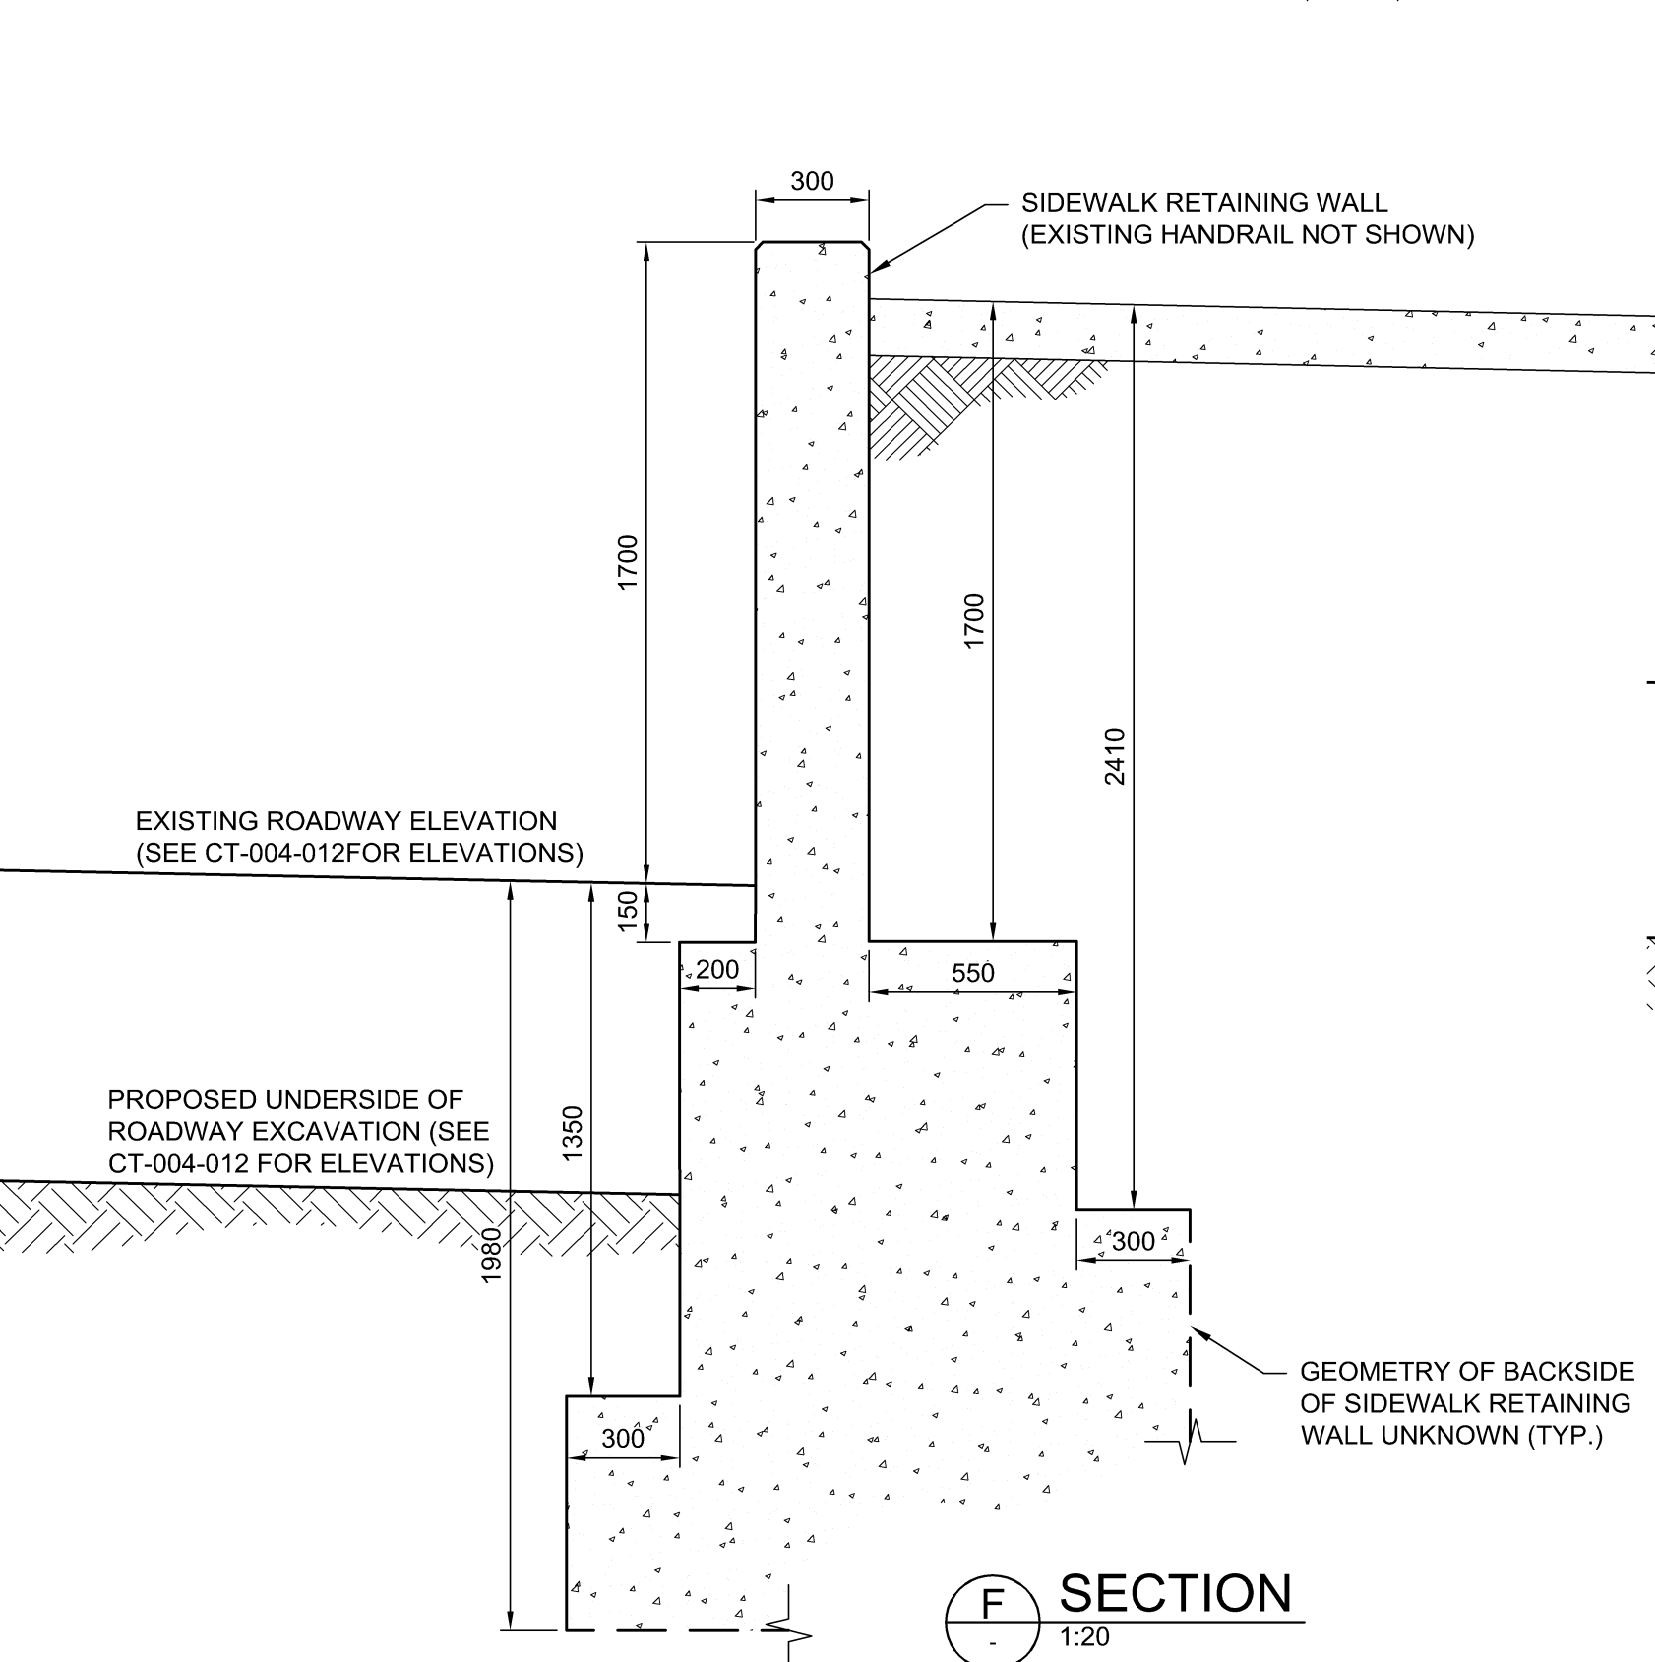


F SECTION  
1:20

RESULTS OF EXPLORATORY DIGGING

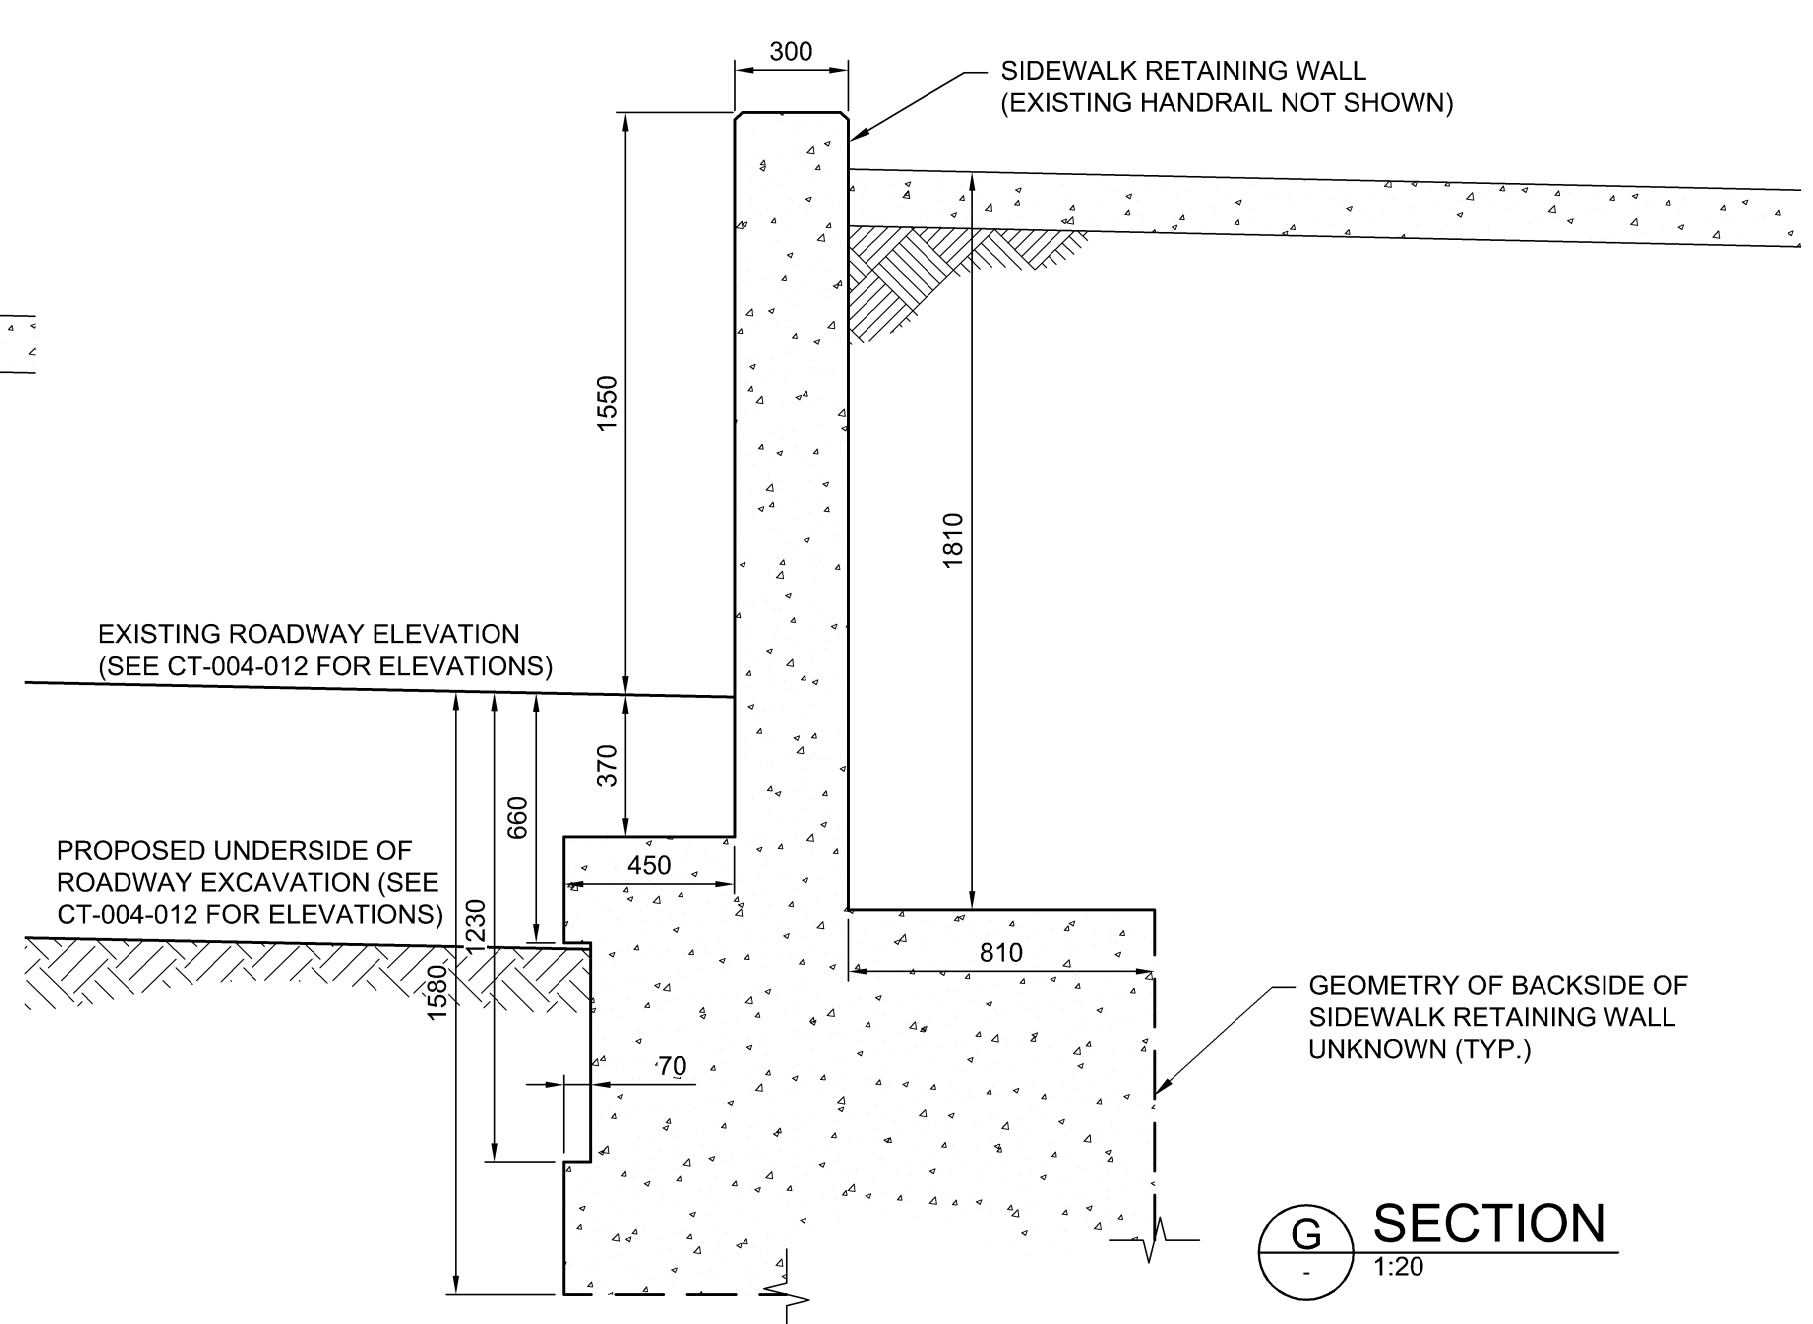

G SECTION  
1:20

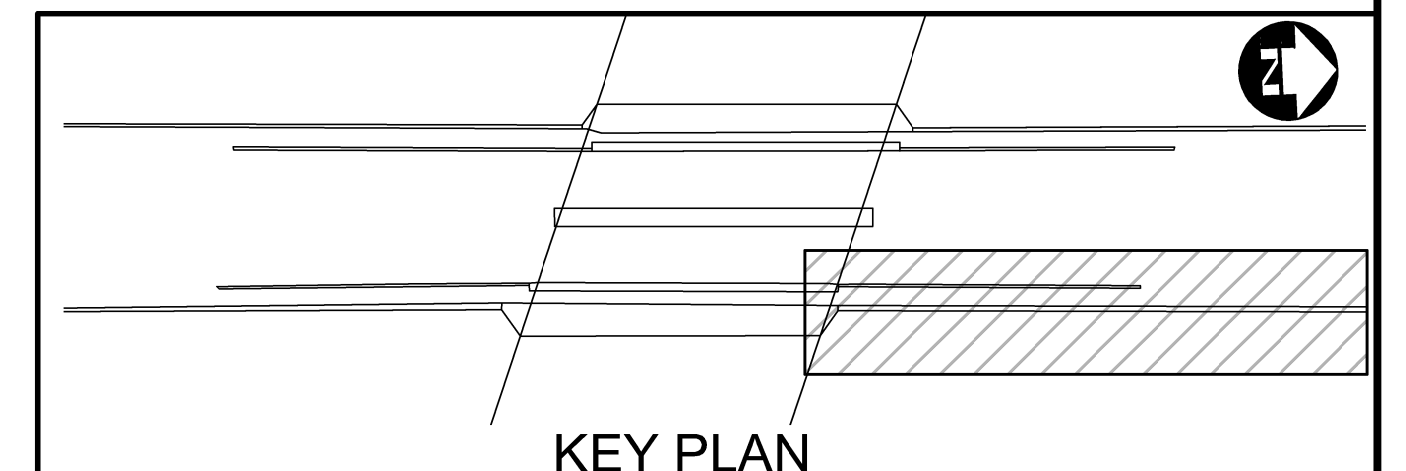

KEY PLAN

UNDERGROUND STRUCTURES		B.M. ELEV.	DESIGNED BY	DRA	DILLON CONSULTING	ENGINEER'S SEAL PROVINCE OF MANITOBA D.R.C. AMORIM 18/03/16 Member 33215 REGISTERED PROFESSIONAL ENGINEER	THE CITY OF WINNIPEG PUBLIC WORKS DEPARTMENT	2018 REGIONAL STREET RENEWAL PROJECT McPHILLIPS STREET RECONSTRUCTION AND UNDERPASS STRUCTURAL IMPROVEMENTS LOGAN AVENUE TO JARVIS AVENUE	CITY DRAWING NUMBER U212-18CS-005 -R0
SUPPLY U/G STRUCTURES	DATE		DRAWN BY	KNL					
<small>LOCATION OF UNDERGROUND STRUCTURES AS SHOWN ARE BASED ON THE BEST INFORMATION AVAILABLE. BUT NO GUARANTEE IS GIVEN THAT ALL EXISTING UTILITIES ARE SHOWN OR THAT THE GIVEN LOCATIONS ARE EXACT. CONFIRMATION OF EXISTENCE AND EXACT LOCATION OF ALL SERVICES MUST BE OBTAINED FROM THE INDIVIDUAL UTILITIES BEFORE PROCEEDING WITH CONSTRUCTION.</small>			CHECKED BY	DRA	DATE				CONSULTANT DRAWING NUMBER CS-005
			APPROVED BY	TJP					
			HOR. SCALE	AS SHOWN					
			VERTICAL	AS SHOWN					
			NO. REVISIONS	DATE	BY	DATE			

G:\CAD\176152\Drawings\Structural\Contract\176152-COIN-CS-EAST SIDE REMOVALS (1 OF 2).dwg