




1
BRIDGE DECK - PLAN
1 : 100

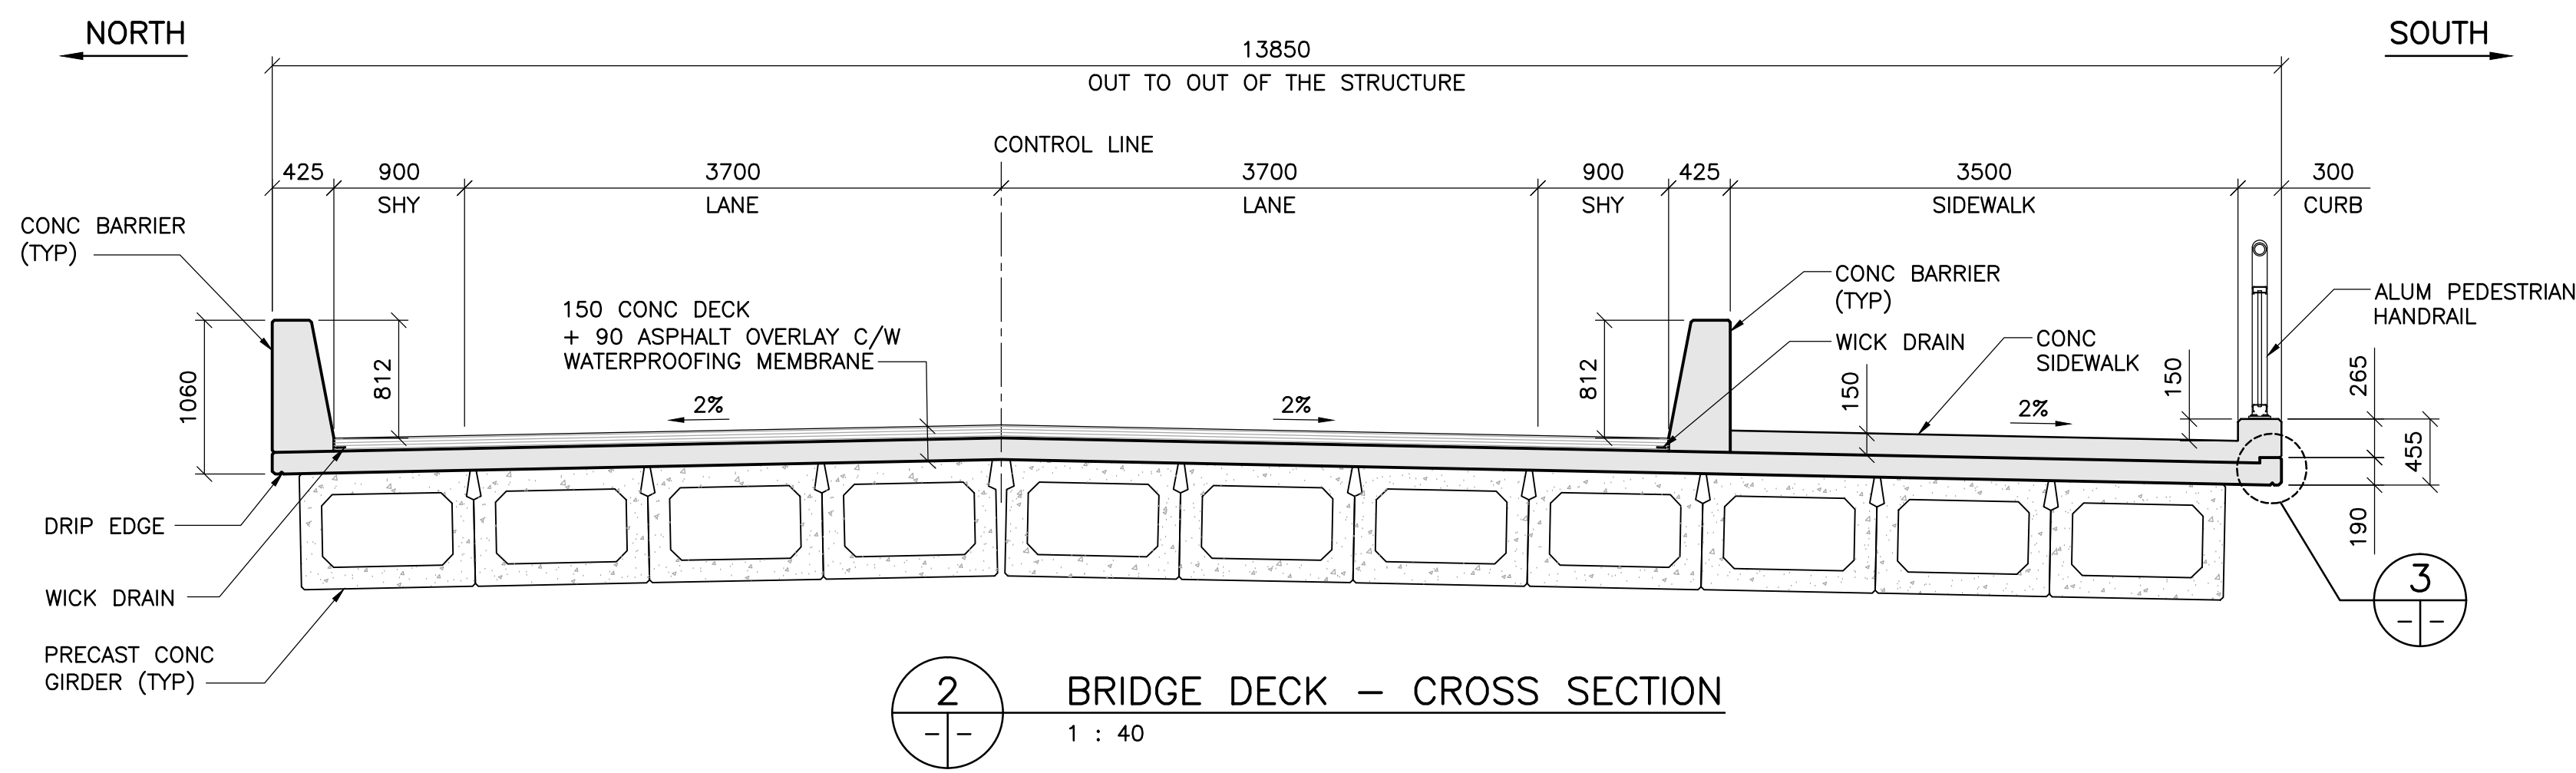

2
BRIDGE DECK - CROSS SECTION
1 : 40

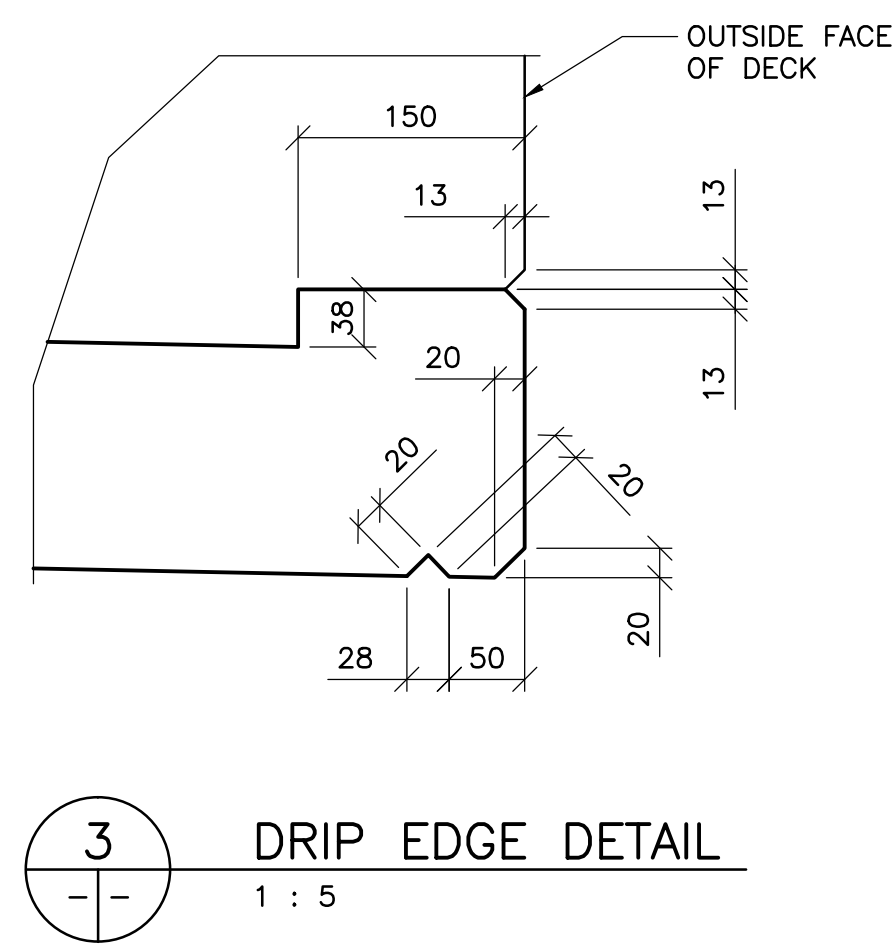

3
DRIP EDGE DETAIL
1 : 5

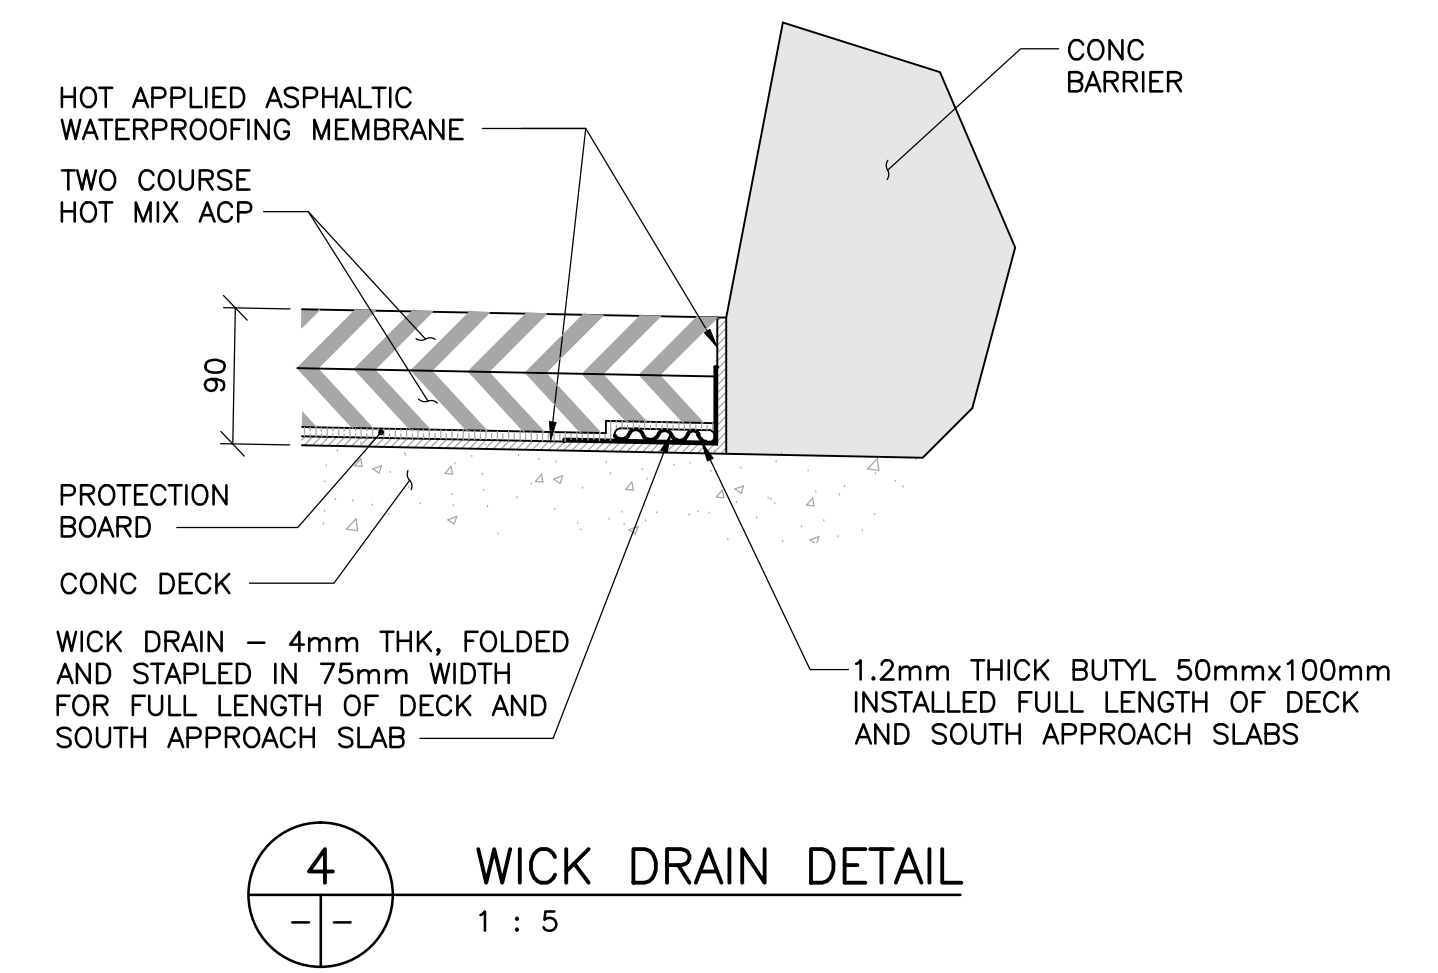

4
WICK DRAIN DETAIL
1 : 5



NO.	REVISIONS	DATE	BY
0	ISSUED FOR TENDER	17.10.04	D.M.

TETRA TECH	
DESIGNED BY: D.M.	CHECKED BY: J.Z.
DRAWN BY: G.I. / B.M.	APPROVED BY: E.F.S.
HOR. SCALE: AS NOTED	ACCEPTED BY: DATE
VERTICAL: AS NOTED	ORIGINAL DRAWING SIGNED: 17.10.04
	SIGNED BY: D. MUHURDAREVIC, P.ENG.
	D. MUHURDAREVIC, P.ENG. BRIDGE PROJECTS ENGINEER



THE CITY OF WINNIPEG PUBLIC WORKS DEPARTMENT ENGINEERING DIVISION	
SASKATCHEWAN AVE AT STURGEON CREEK BRIDGE CONSTRUCTION	CITY DRAWING NUMBER B248-17-034
BRIDGE DECK PLAN, SECTION AND DETAIL	SHEET 34 OF 69
	34