

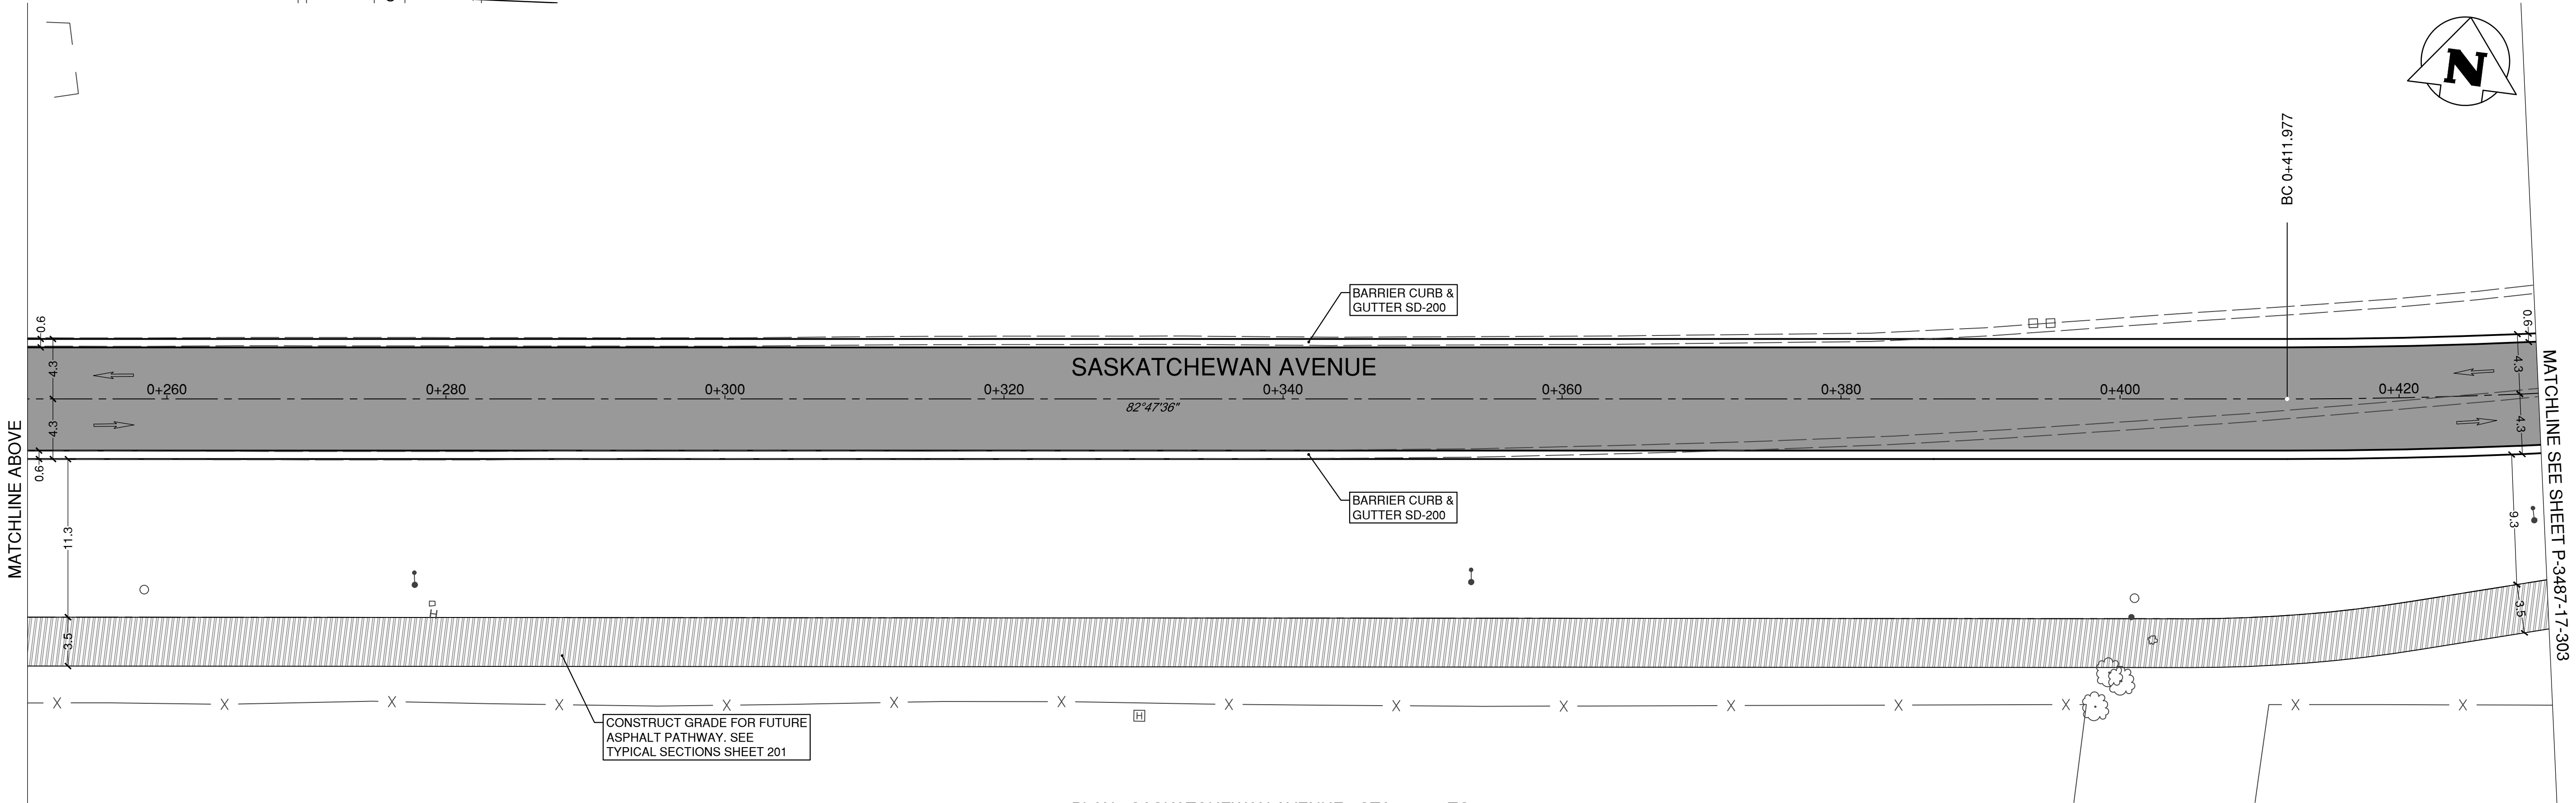


PLAN - SASKATCHEWAN AVENUE - STA 0+061.905 TO 0+250

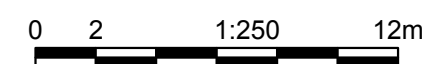


PLAN - SASKATCHEWAN AVENUE - STA 0+250 TO 0+420

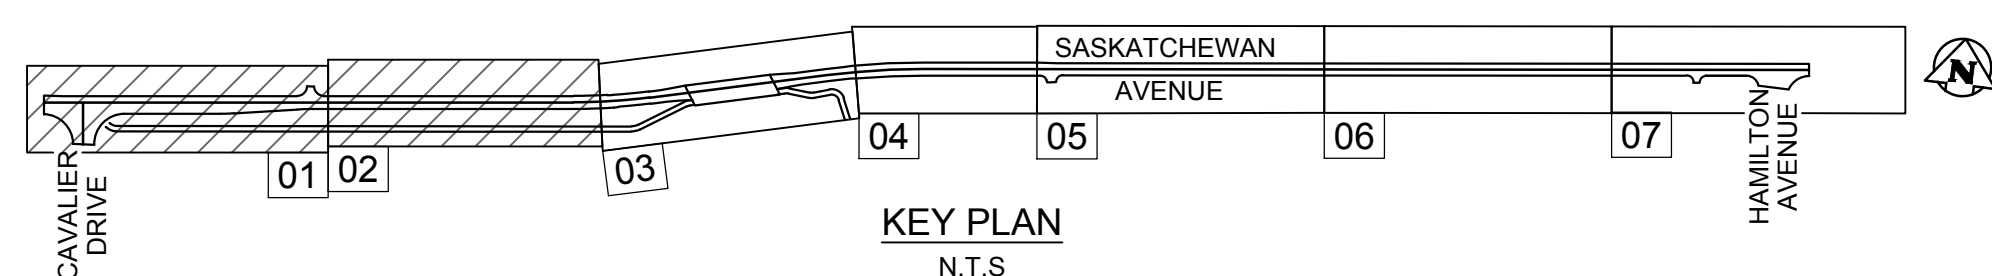

NO.	ISSUED FOR TENDER	DATE	BY
0	ISSUED FOR TENDER	17.10.04	DRA
	REVISIONS		

TETRA TECH	
DESIGNED BY: DRA	CHECKED BY: AF
DRAWN BY: MT	APPROVED BY: EFS
HOR. SCALE: 1:250	ACCEPTED BY: DATE
VERTICAL:	ORIGINAL DRAWING SIGNED BY: DAMIR MUHURDAREVIC, P. ENG. 17.10.04
DATE: 17.10.04	CONSULTANT DRAWING NO.: 1600070700-C061

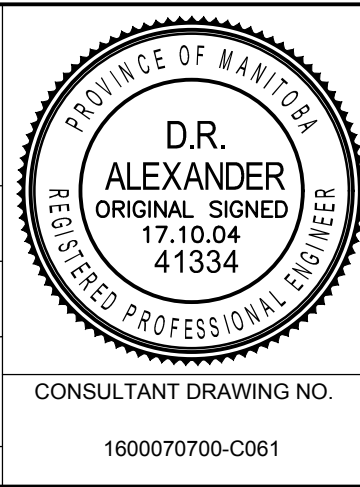

THE CITY OF WINNIPEG
PUBLIC WORKS DEPARTMENT
ENGINEERING DIVISION

SASKATCHEWAN AT STURGEON CREEK
BRIDGE CONSTRUCTION

SASKATCHEWAN AVENUE ROADWORKS
LANING AND SIGNING

CITY DRAWING NUMBER: P3487-17-302
SHEET 61 OF 69

61