

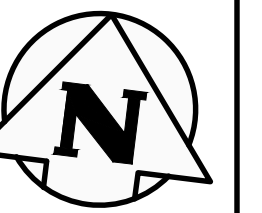
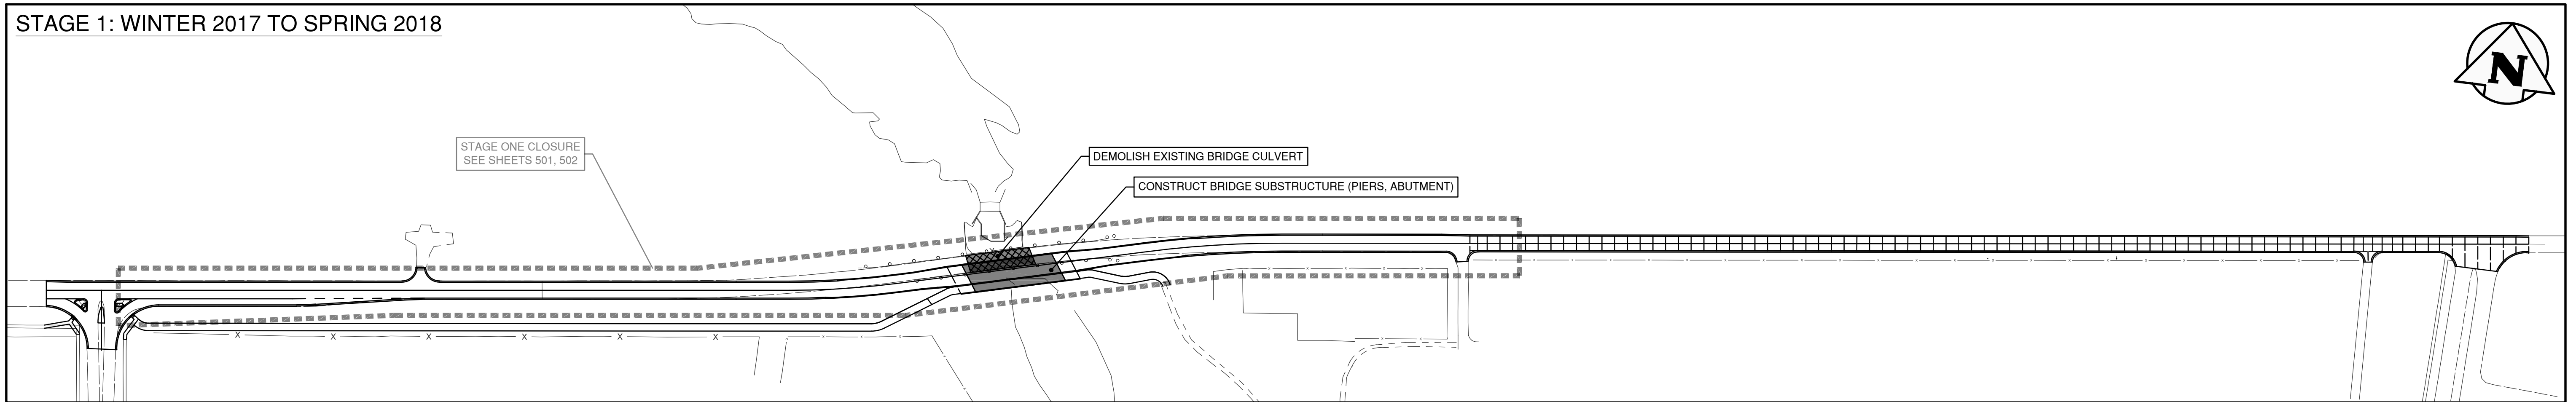




STAGE 1: WINTER 2017 TO SPRING 2018

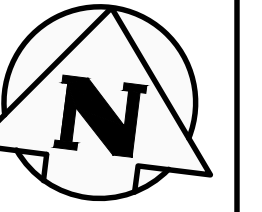

STAGE 2A: SPRING 2018

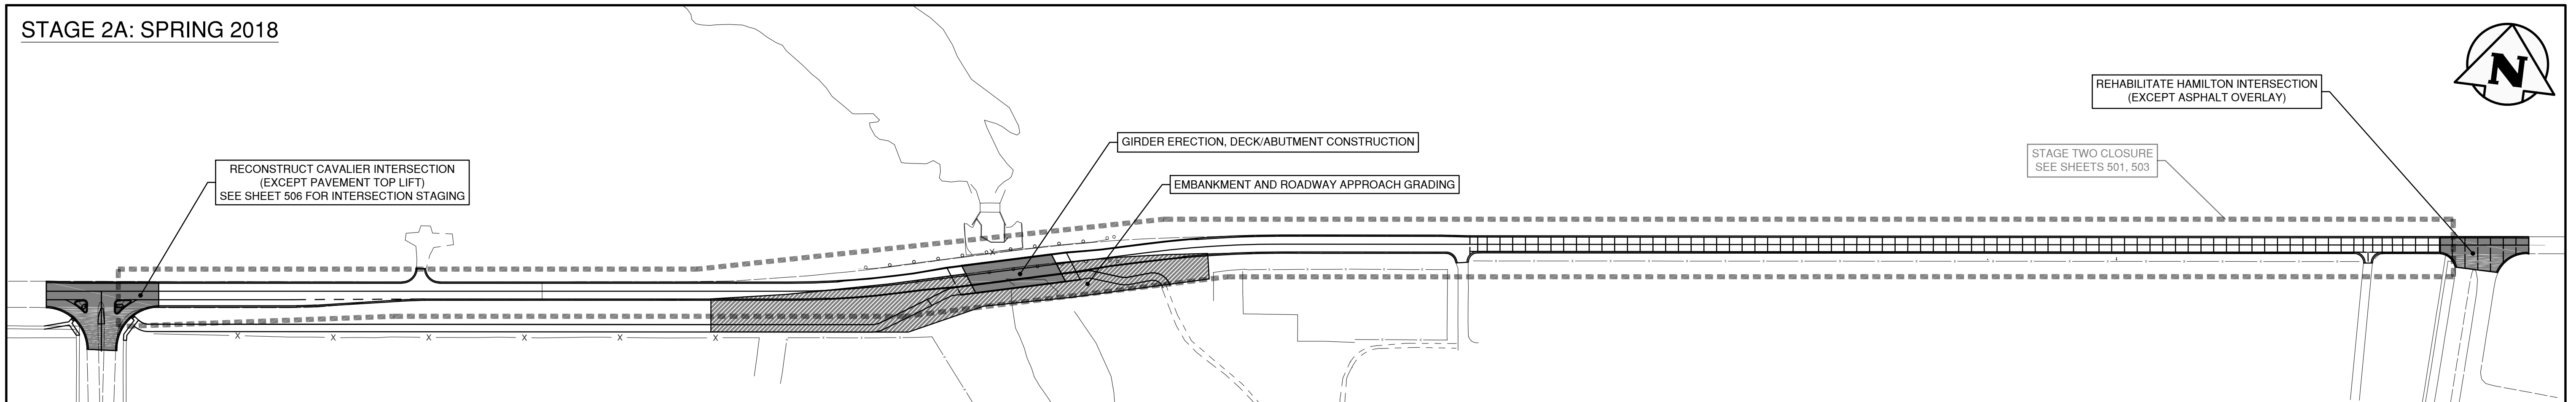


STAGE 2B: SUMMER 2018

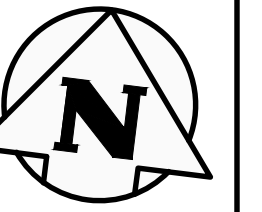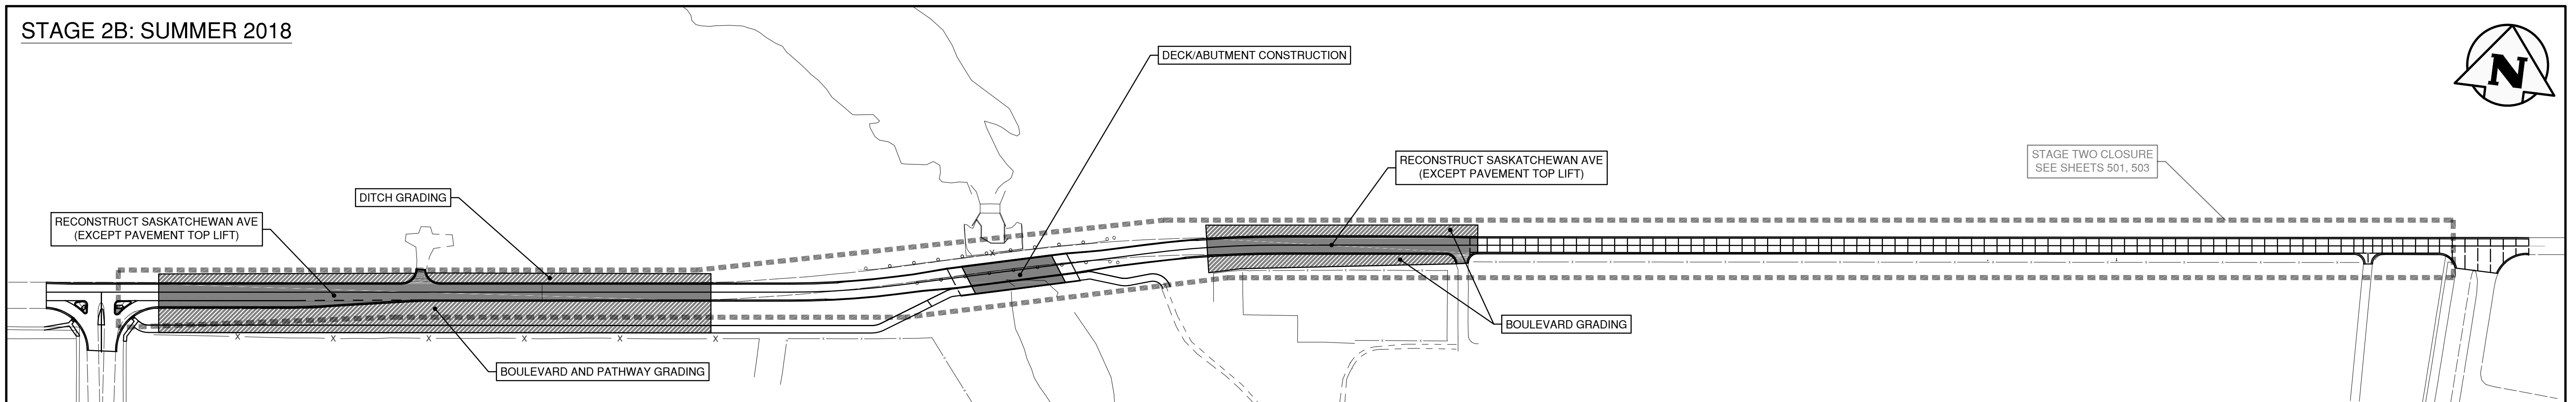

B.M. CITY OF WINNIPEG 40-42 ELEV. 238.985m	
DESIGNED BY	DRA
DRAWN BY	MT
HOR. SCALE:	1:1500
VERTICAL:	1:1500
0 ISSUED FOR TENDER	17.10.04 DRA
NO. REVISIONS	DATE BY
	DATE 17.10.04



CHECKED BY	AF
APPROVED BY	EFS
ACCEPTED BY	DATE
ORIGINAL DRAWING SIGNED BY: D. MUHRDAREVIC, P. ENG.	17.10.04
DAMIR MUHRDAREVIC, P. ENG. BRIDGE PROJECTS ENGINEER	

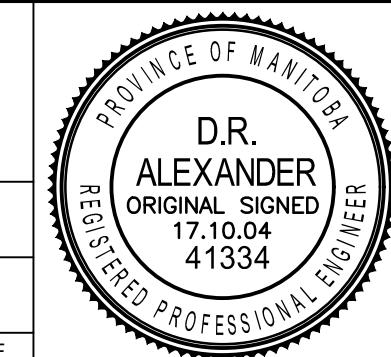

THE CITY OF WINNIPEG
PUBLIC WORKS DEPARTMENT
ENGINEERING DIVISION

SASKATCHEWAN AT STURGEON CREEK
BRIDGE CONSTRUCTION

SASKATCHEWAN AVENUE ROADWORKS
CONSTRUCTION STAGING (1 OF 2)

CITY DRAWING NUMBER
P3487-17-504

SHEET 67 OF 69

1600070700-C0067

67