



# THE CITY OF WINNIPEG

## PUBLIC WORKS DEPARTMENT

### ENGINEERING DIVISION


# 2018 INDUSTRIAL STREET RENEWAL PROGRAM

## CHEVRIER BOULEVARD

### PAVEMENT REHABILITATION, RECONSTRUCTION, BUFFERED BIKE LANES AND MULTI-USE PATH

BID OPPORTUNITY 10-2018

NO.	DESCRIPTION
17M-01932-C-01	CHEVRIER BOULEVARD - PAVEMENT REHABILITATION - STA. 1+01.24 TO STA. 2+30
17M-01932-C-02	CHEVRIER BOULEVARD - PAVEMENT REHABILITATION - STA. 2+30 TO STA. 3+95
17M-01932-C-03	CHEVRIER BOULEVARD - PAVEMENT REHABILITATION - STA. 3+95 TO STA. 5+30
17M-01932-C-04	CHEVRIER BOULEVARD - PAVEMENT REHABILITATION - STA. 5+30 TO STA. 6+90
17M-01932-C-05	CHEVRIER BOULEVARD - PAVEMENT REHABILITATION - STA. 6+90 TO STA. 8+55
17M-01932-C-06	CHEVRIER BOULEVARD - PAVEMENT REHABILITATION - STA. 8+55 TO STA. 10+00
17M-01932-C-07	CHEVRIER BOULEVARD - PAVEMENT REHABILITATION - STA. 10+00 TO STA. 11+40
17M-01932-C-08	CHEVRIER BOULEVARD - PAVEMENT REHABILITATION - STA. 11+40 TO STA. 12+90
17M-01932-C-09	CHEVRIER BOULEVARD - PAVEMENT REHABILITATION/RECONSTRUCTION - STA. 12+90 TO STA. 14+35
17M-01932-C-10	CHEVRIER BOULEVARD - PAVEMENT RECONSTRUCTION - STA. 14+35 TO STA. 15+80
17M-01932-C-11	CHEVRIER BOULEVARD - PAVEMENT RECONSTRUCTION - STA. 15+80 TO STA. 17+30
17M-01932-C-12	CHEVRIER BOULEVARD - PAVEMENT RECONSTRUCTION - STA. 17+30 TO STA. 18+80
17M-01932-C-13	CHEVRIER BOULEVARD - PAVEMENT RECONSTRUCTION - STA. 18+80 TO STA. 20+30
17M-01932-C-14	CHEVRIER BOULEVARD - PAVEMENT RECONSTRUCTION - STA. 20+30 TO STA. 21+80
17M-01932-C-15	CHEVRIER BOULEVARD - PAVEMENT RECONSTRUCTION - STA. 21+80 TO STA. 23+00
17M-01932-C-16	CHEVRIER BOULEVARD - PAVEMENT RECONSTRUCTION - STA. 23+00 TO STA. 23+75.62
17M-01932-C-17	WAVERLEY STREET - MULTI-USE PATH EXTENSION - STA. 1+04 TO STA. 2+30
17M-01932-C-18	WAVERLEY STREET - MULTI-USE PATH EXTENSION - STA. 2+30 TO STA. 3+75
17M-01932-C-19	WAVERLEY STREET - MULTI-USE PATH EXTENSION - STA. 3+75 TO STA. 5+20
17M-01932-C-20	WAVERLEY STREET - MULTI-USE PATH EXTENSION - STA. 5+20 TO STA. 6+65
17M-01932-C-21	WAVERLEY STREET - MULTI-USE PATH EXTENSION - STA. 6+65 TO STA. 8+10
17M-01932-C-22	WAVERLEY STREET - MULTI-USE PATH EXTENSION - STA. 8+10 TO STA. 9+41.40
17M-01932-C-23	DETAILS

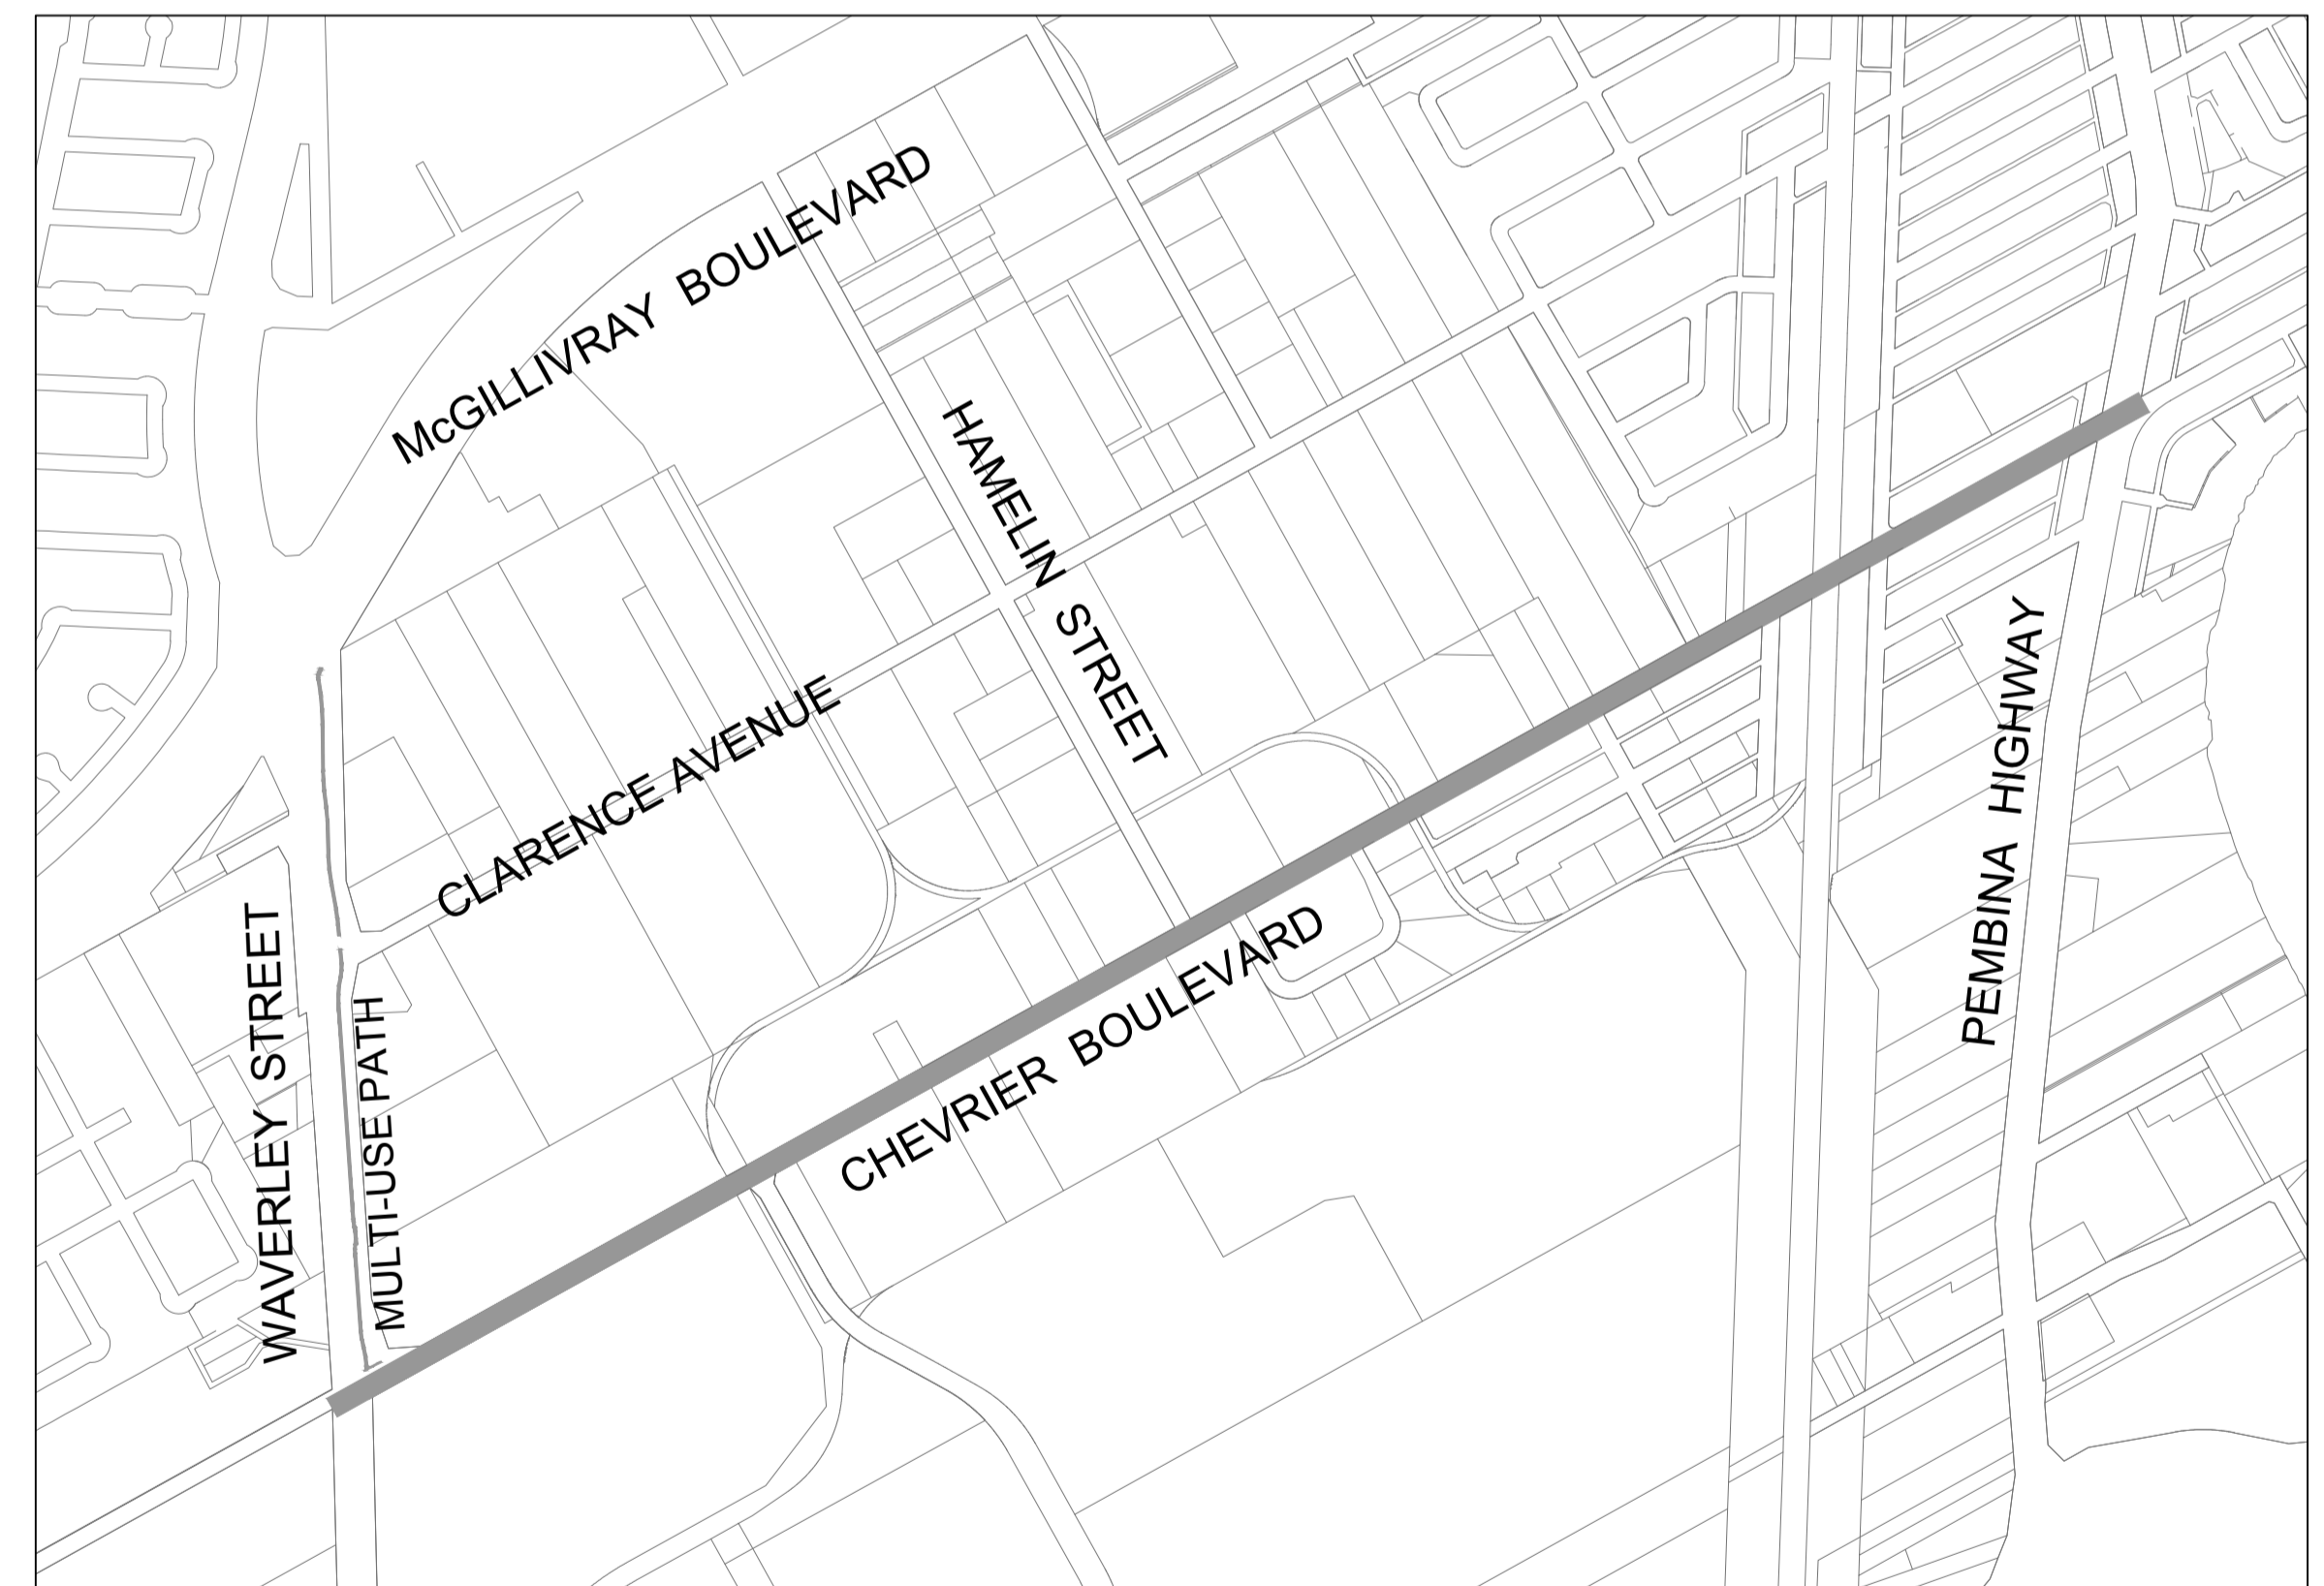

Mar 01, 2018 - 8:46am  
 P:\2017\17M-01932-00 - 2018 Industrial Streets\11 WSP Dwg\17M-01932-00 - 2018 Industrial Streets - Contract 1 - Chevrier - Cover.dwg - feb COVER



WSP Canada Group Limited  
 Suite 111 - 93 Lombard Ave  
 Winnipeg, MB R3B 3B1  
 t. 204.943.3178  
 f. 204.943.4948  
 www.wsp.com



RELEASE FOR CONSTRUCTION BY:

\_\_\_\_\_  
STREET PROJECT ENGINEER

\_\_\_\_\_  
DATE