


1 SITE KEYPLAN  
1:200

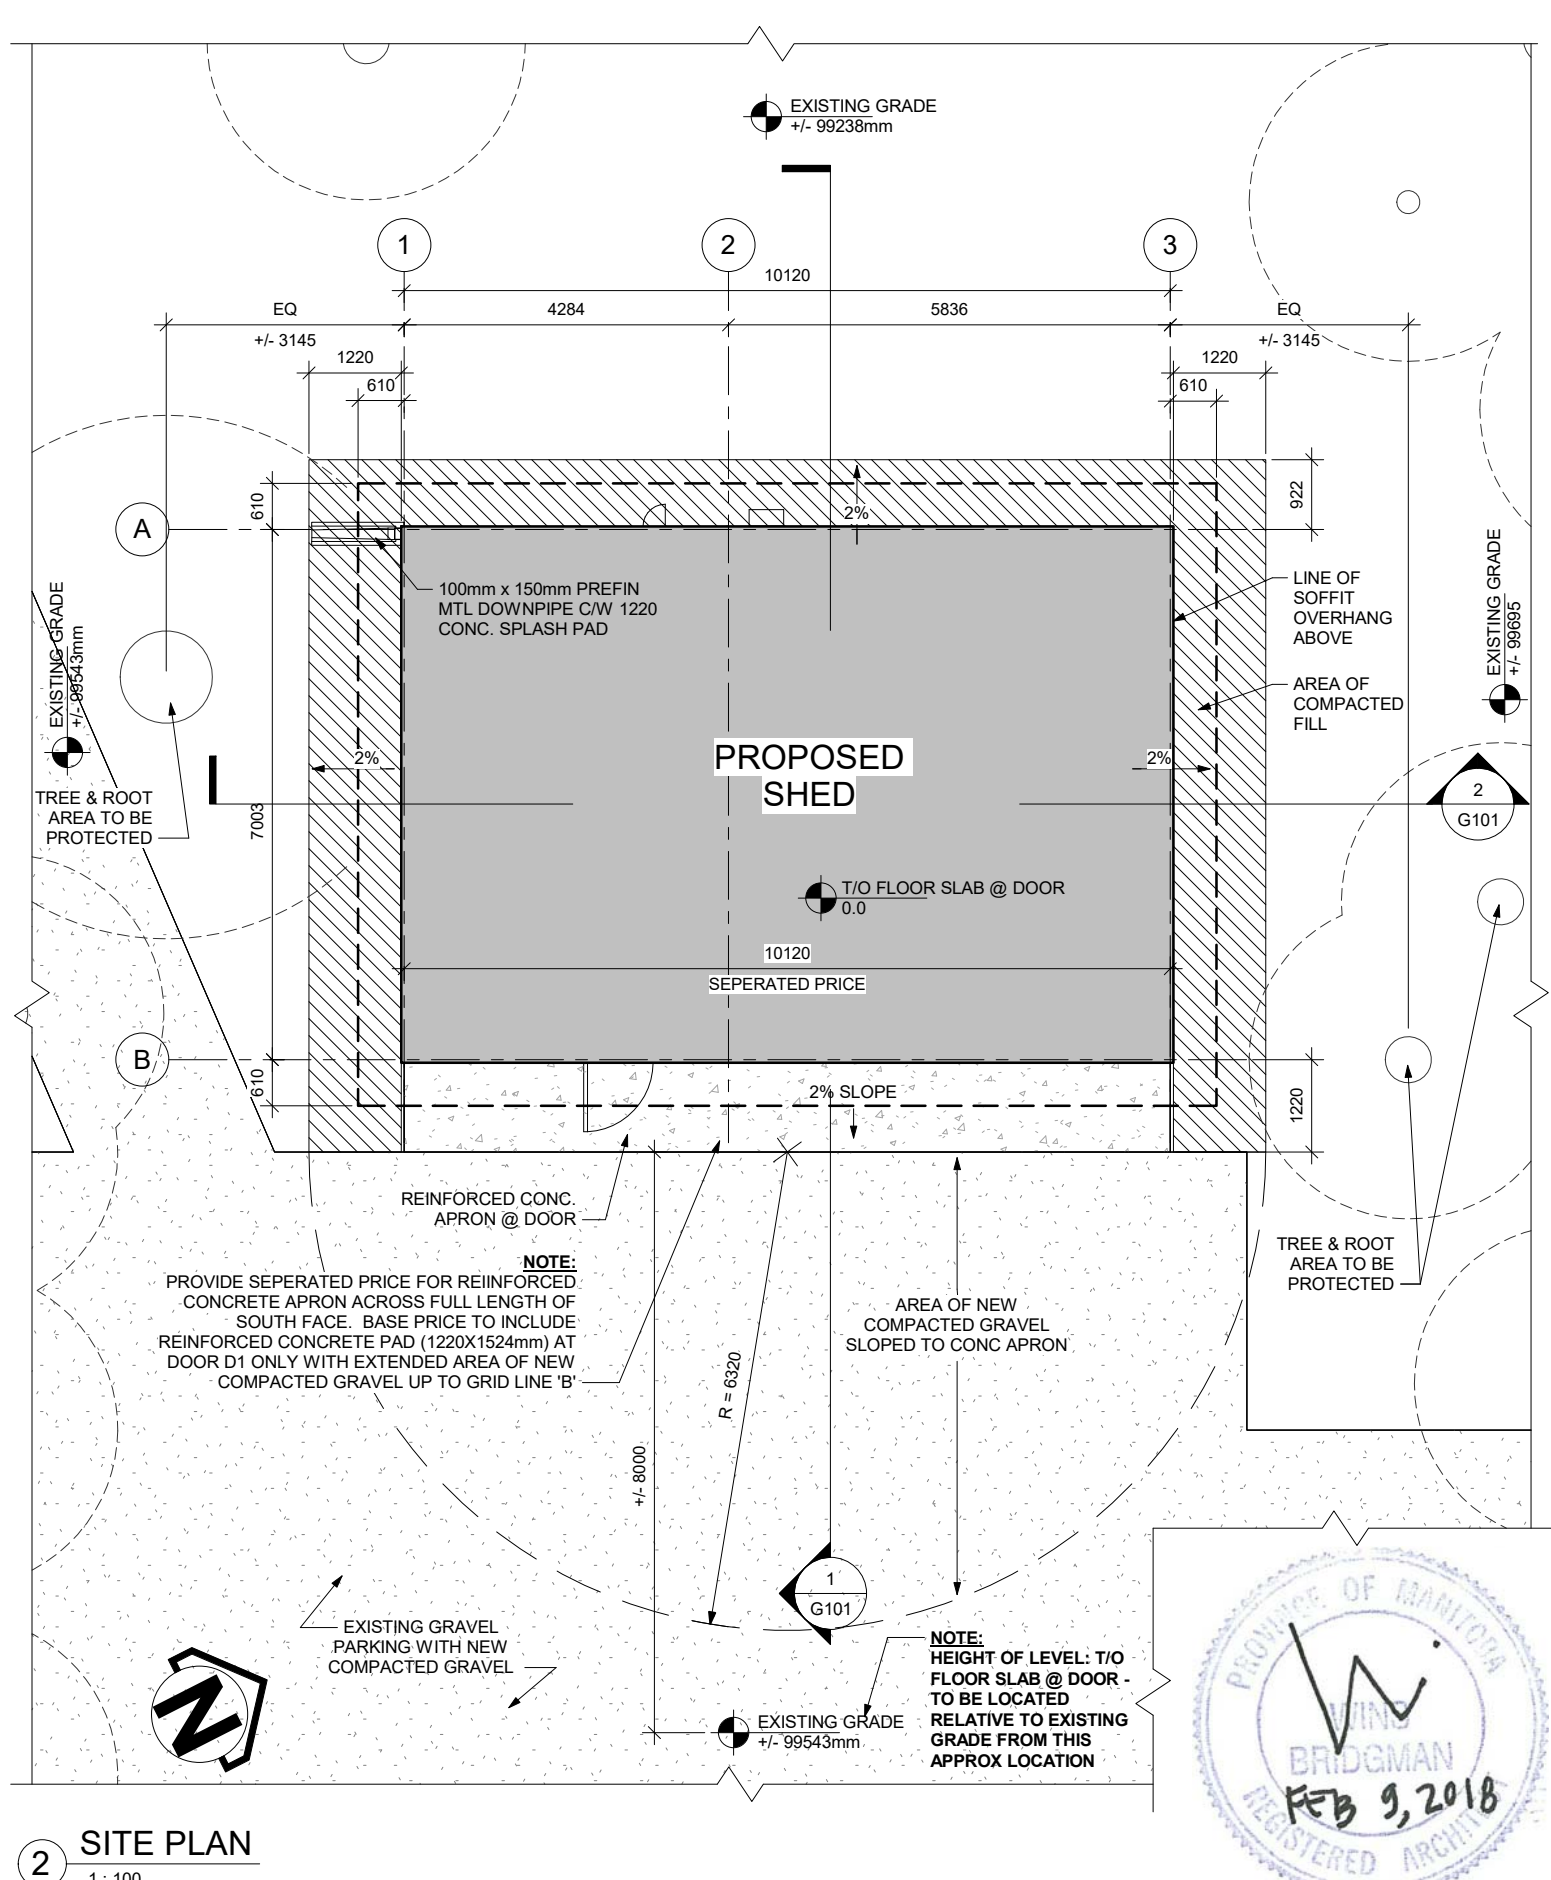

2 SITE PLAN  
1:100

