


1 SITE SECTION 1  
1 : 100



2 SITE SECTION 2  
1 : 100

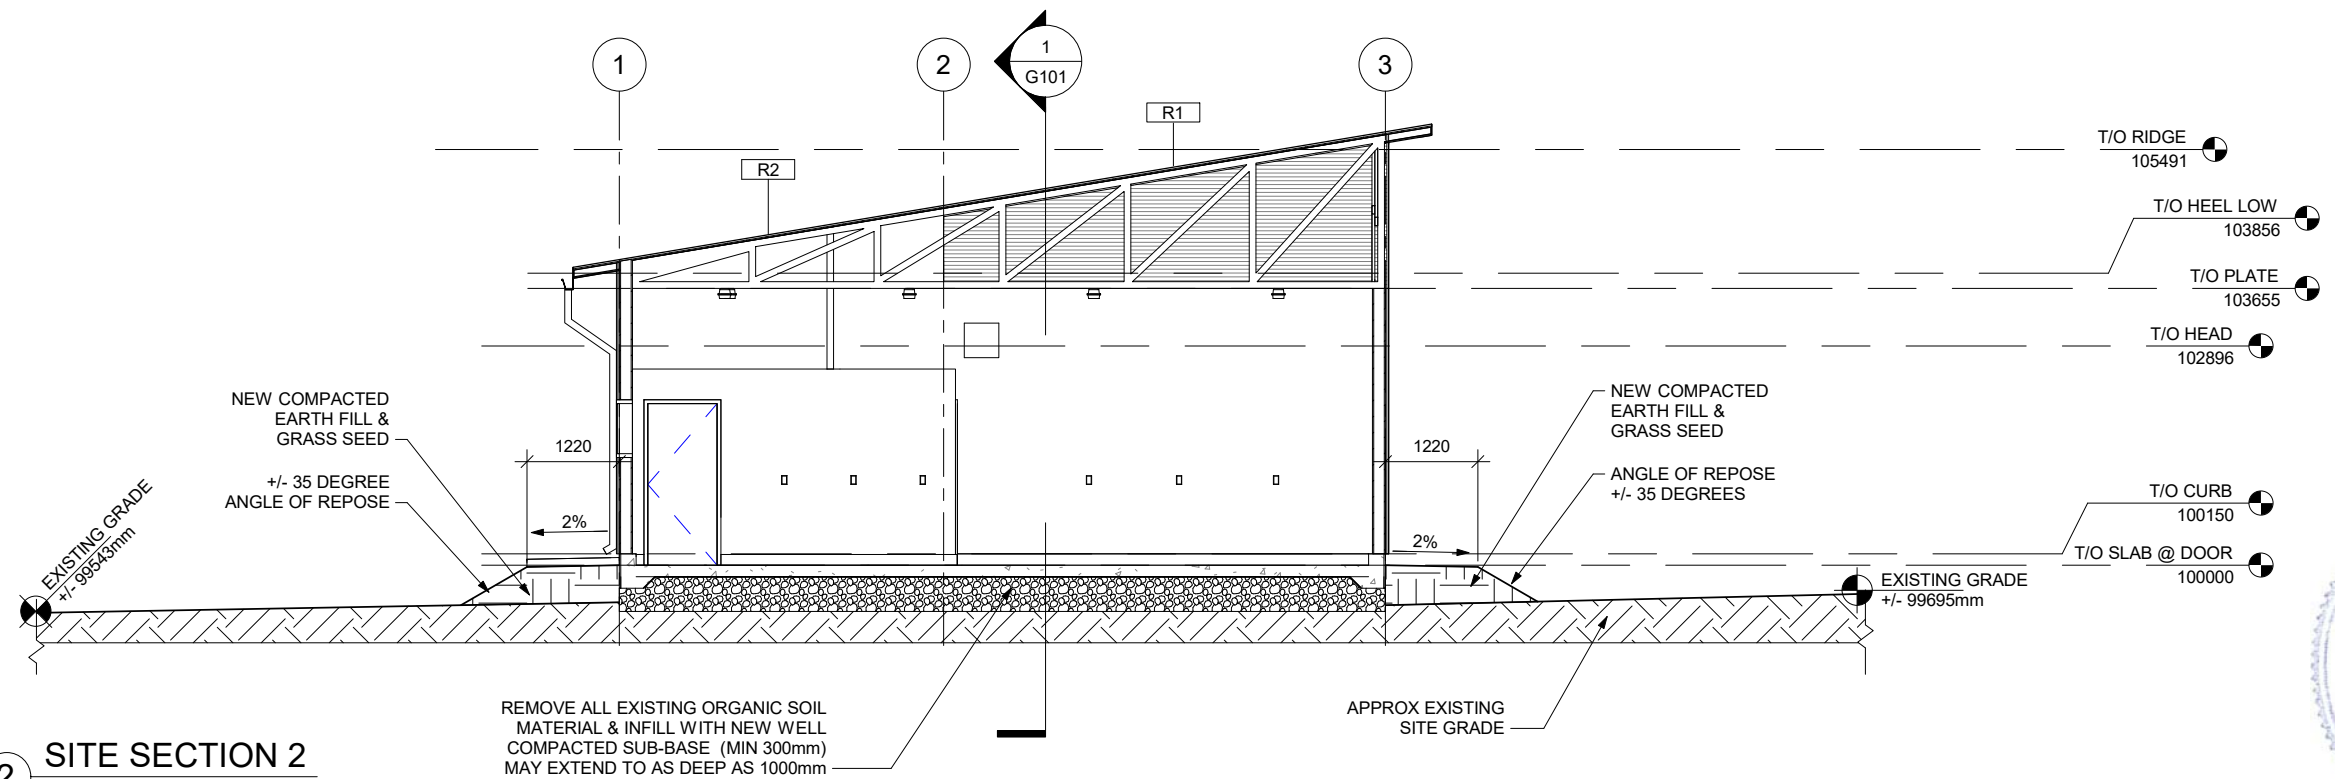