



THE CITY OF WINNIPEG

WATER AND WASTE DEPARTMENT

METRO ROUTE 20 UNDERPASS PUMPING STATION 2018 UPGRADES BID OPPORTUNITY 475-2018

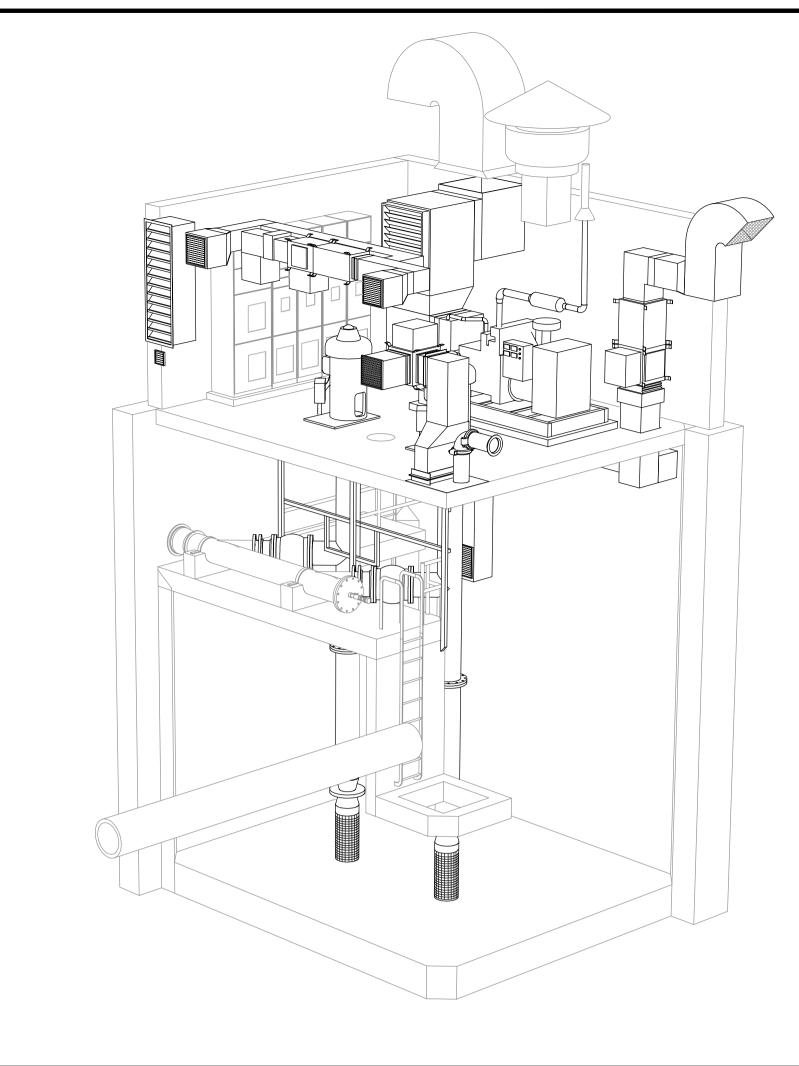

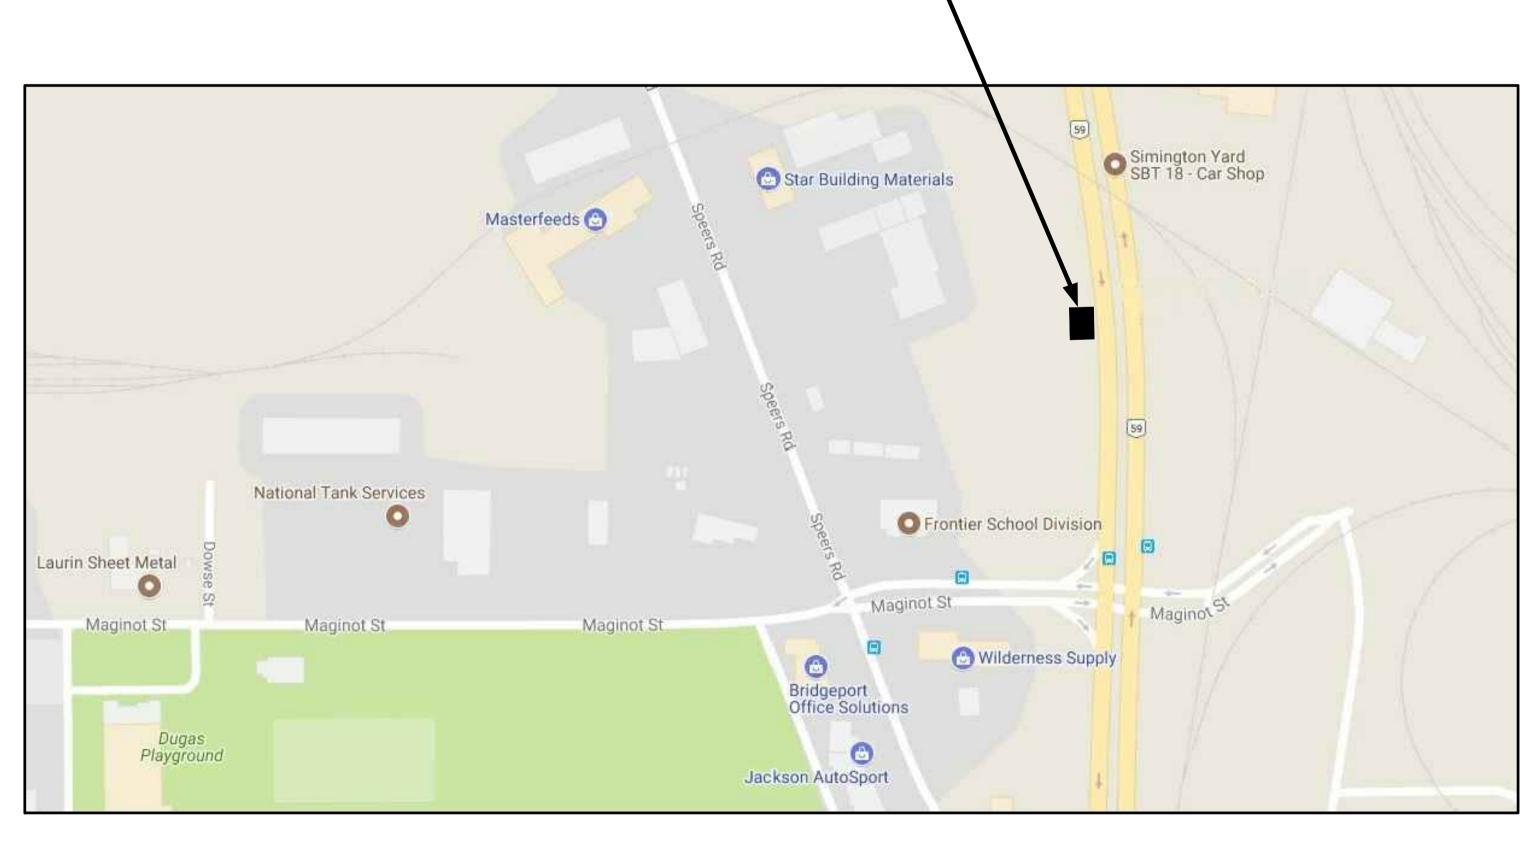

METRO ROUTE 20 UNDERPASS PUMPING STATION -



METRO ROUTE 20 UNDERPASS PUMPING STATION



00 ISSUED FOR TENDER, BID OPP. 475–2018 2018/05/
CITY DRAWING NUMBER SHEET REV. S
1 - 0.309U - 0.001 00 A

LAST SAVE: 2018/05/09 — 10:06am PATH: M:\648185\4ENG\40ENG\DD — General D\

001 | 00 | A1 309U-D0001-001-00