




LONGFORD AVENUE - PADDINGTON ROAD TO ALBURG DRIVE
SCALE 1:1500

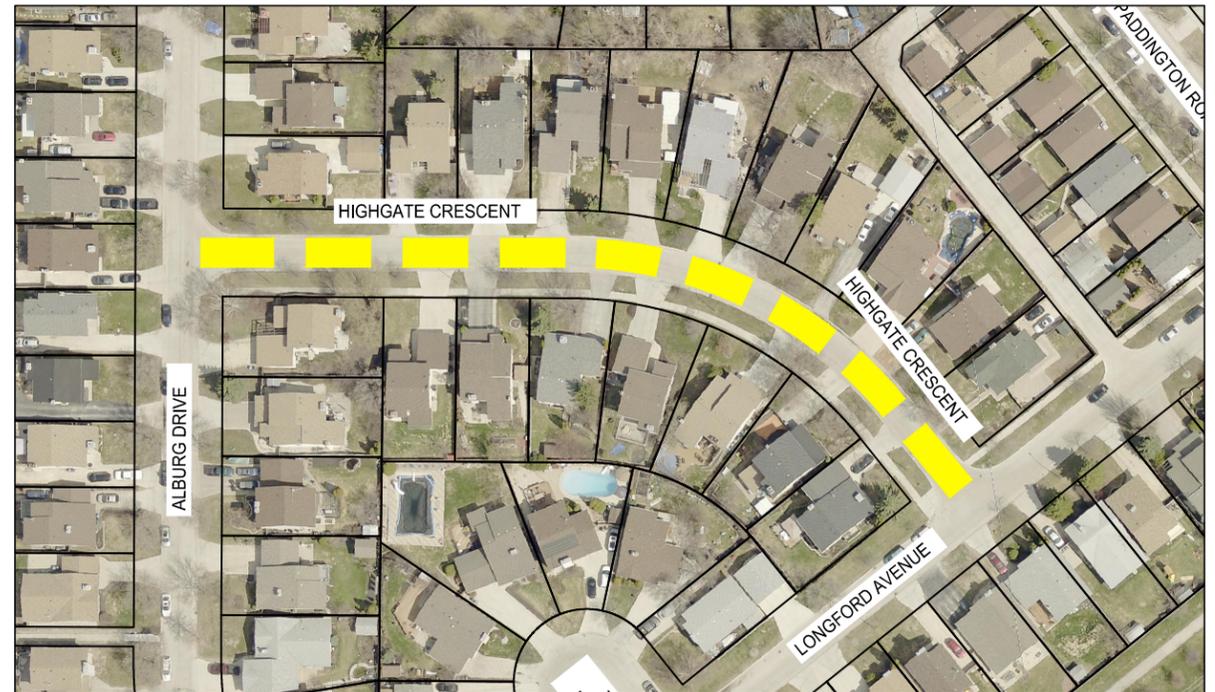

HIGHGATE CRESCENT - LONGFORD AVENUE TO ALBURG DRIVE
SCALE 1:1500

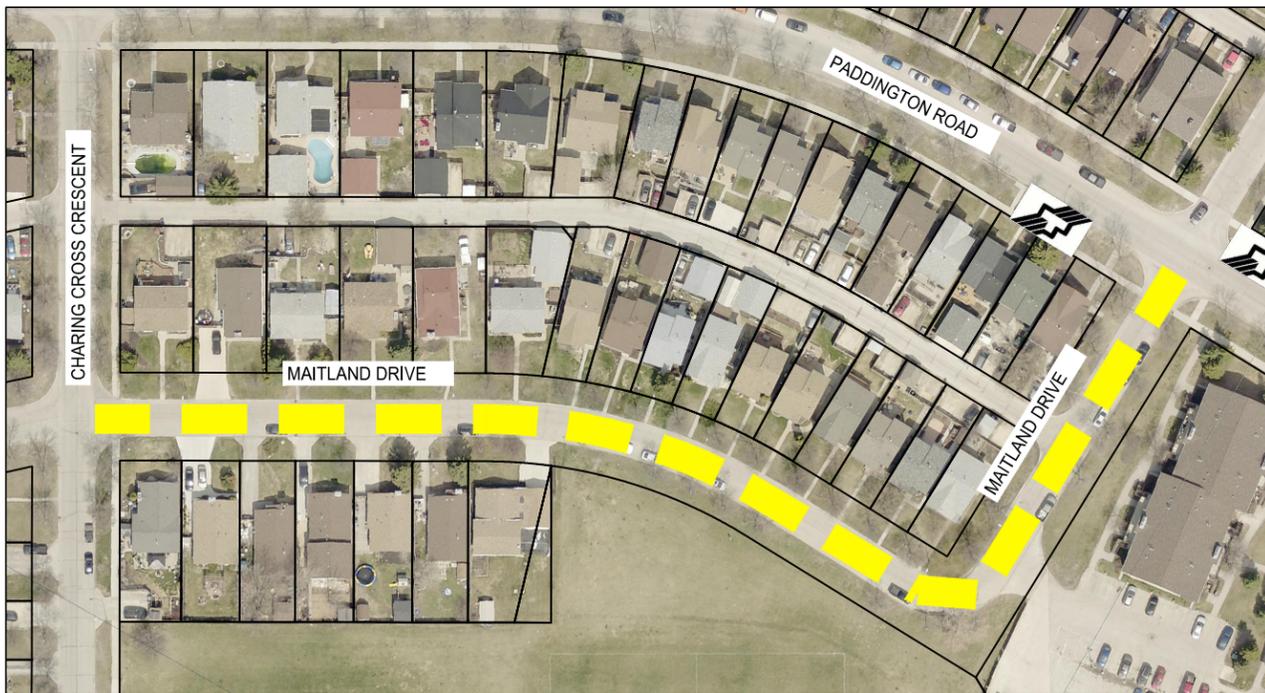

MAITLAND DRIVE - CHARING CROSS CRESCENT TO PADDINGTON ROAD
SCALE 1:1500

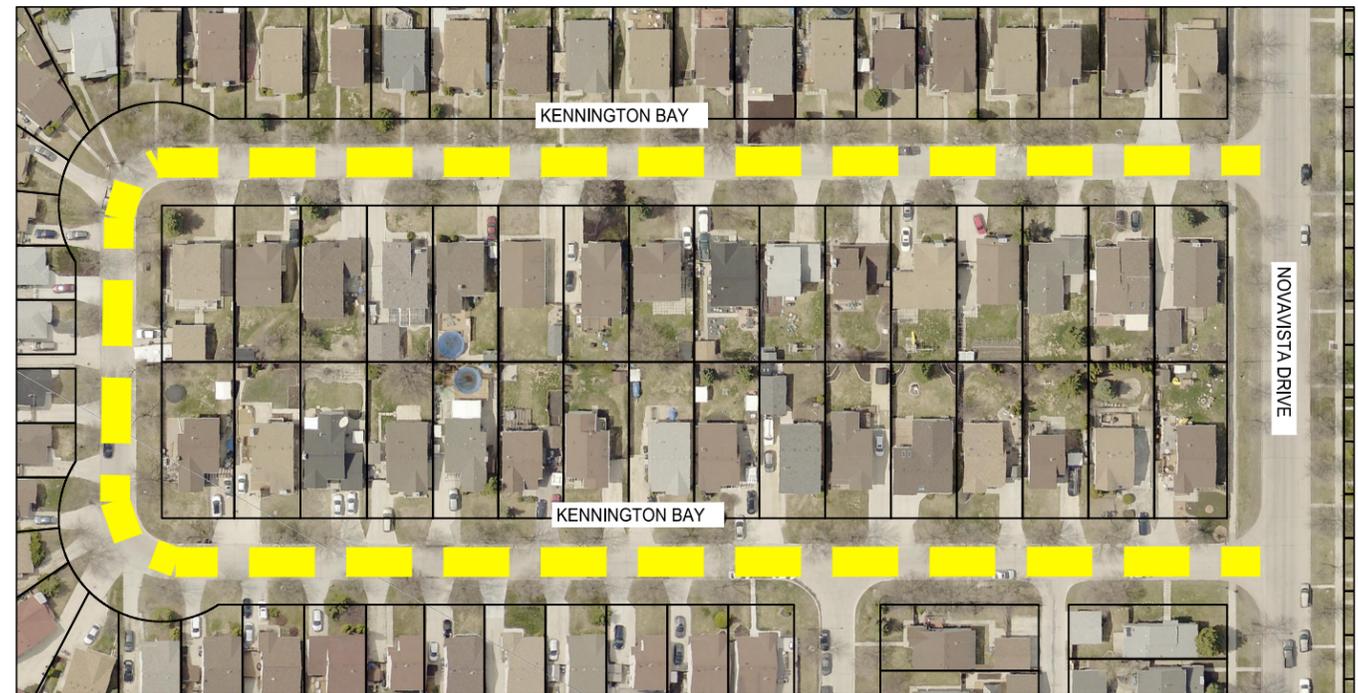

KENNINGTON BAY - NOVAVISTA DRIVE TO NOVAVISTA DRIVE
SCALE 1:1500

Jun 04, 2018 - 2:31pm
 P:\2018\18M-00748-00 - 2018 TBO Program and Local Improvements\08 WSP Drawings\03 Construction Drawings\Contract 2\18M-00748-00_Contract 2_Plan.dwg - tab1.03

LEGEND

-  BUS ROUTE
-  SCHOOL LOCATION
-  LIMIT OF CONSTRUCTION

NOTE:
These design documents are prepared solely for the use by the party with whom the design professional has entered into a contract and there are no representations of any kind made by the design professional to any party with whom the design professional has not entered into a contract.

METRIC

WHOLE NUMBERS INDICATE MILLIMETRES
DECIMALIZED NUMBERS INDICATE METRES



LOCATIONS APPROVED UNDERGROUND STRUCTURES

NO.	REVISIONS	DATE	BY
2	ISSUED FOR TENDER	04/06/18	MV
1	ISSUED FOR CLIENT REVIEW	28/05/18	MV

NO.	REVISIONS	DATE	BY

wsp		WSP Canada Group Limited Suite 111 - 93 Lombard Ave Winnipeg, MB R3B 3B1 T. 204.943.3178 F. 204.943.4948 www.wsp.com	
DESIGNED BY	MV	CHECKED BY	VM
DRAWN BY	TW	APPROVED BY	VM
HOR. SCALE	1:1500	RELEASED FOR CONSTRUCTION	DATE
VERTICAL	-	DATE	28-MAY-2018

ENGINEER'S SEAL	CONSULTANT ACAD DWG. NO.
	18M-00748-02

THE CITY OF WINNIPEG
PUBLIC WORKS DEPARTMENT
ENGINEERING SERVICES DIVISION

2018 THIN BITUMINOUS OVERLAY (TBO) PROGRAM

LONGFORD AVENUE, HIGHGATE CRESCENT,
MAITLAND DRIVE, KENNINGTON BAY
ASPHALT OVERLAY

CITY DRAWING NUMBER
SHEET 3 OF 4

BID NO.
529-2018

PRELIMINARY