




McDERMOT AVE AND BANNATYNE AVE ADJUSTABLE BIKELANES CITY OF WINNIPEG

BID OPPORTUNITY NO. 59-2018

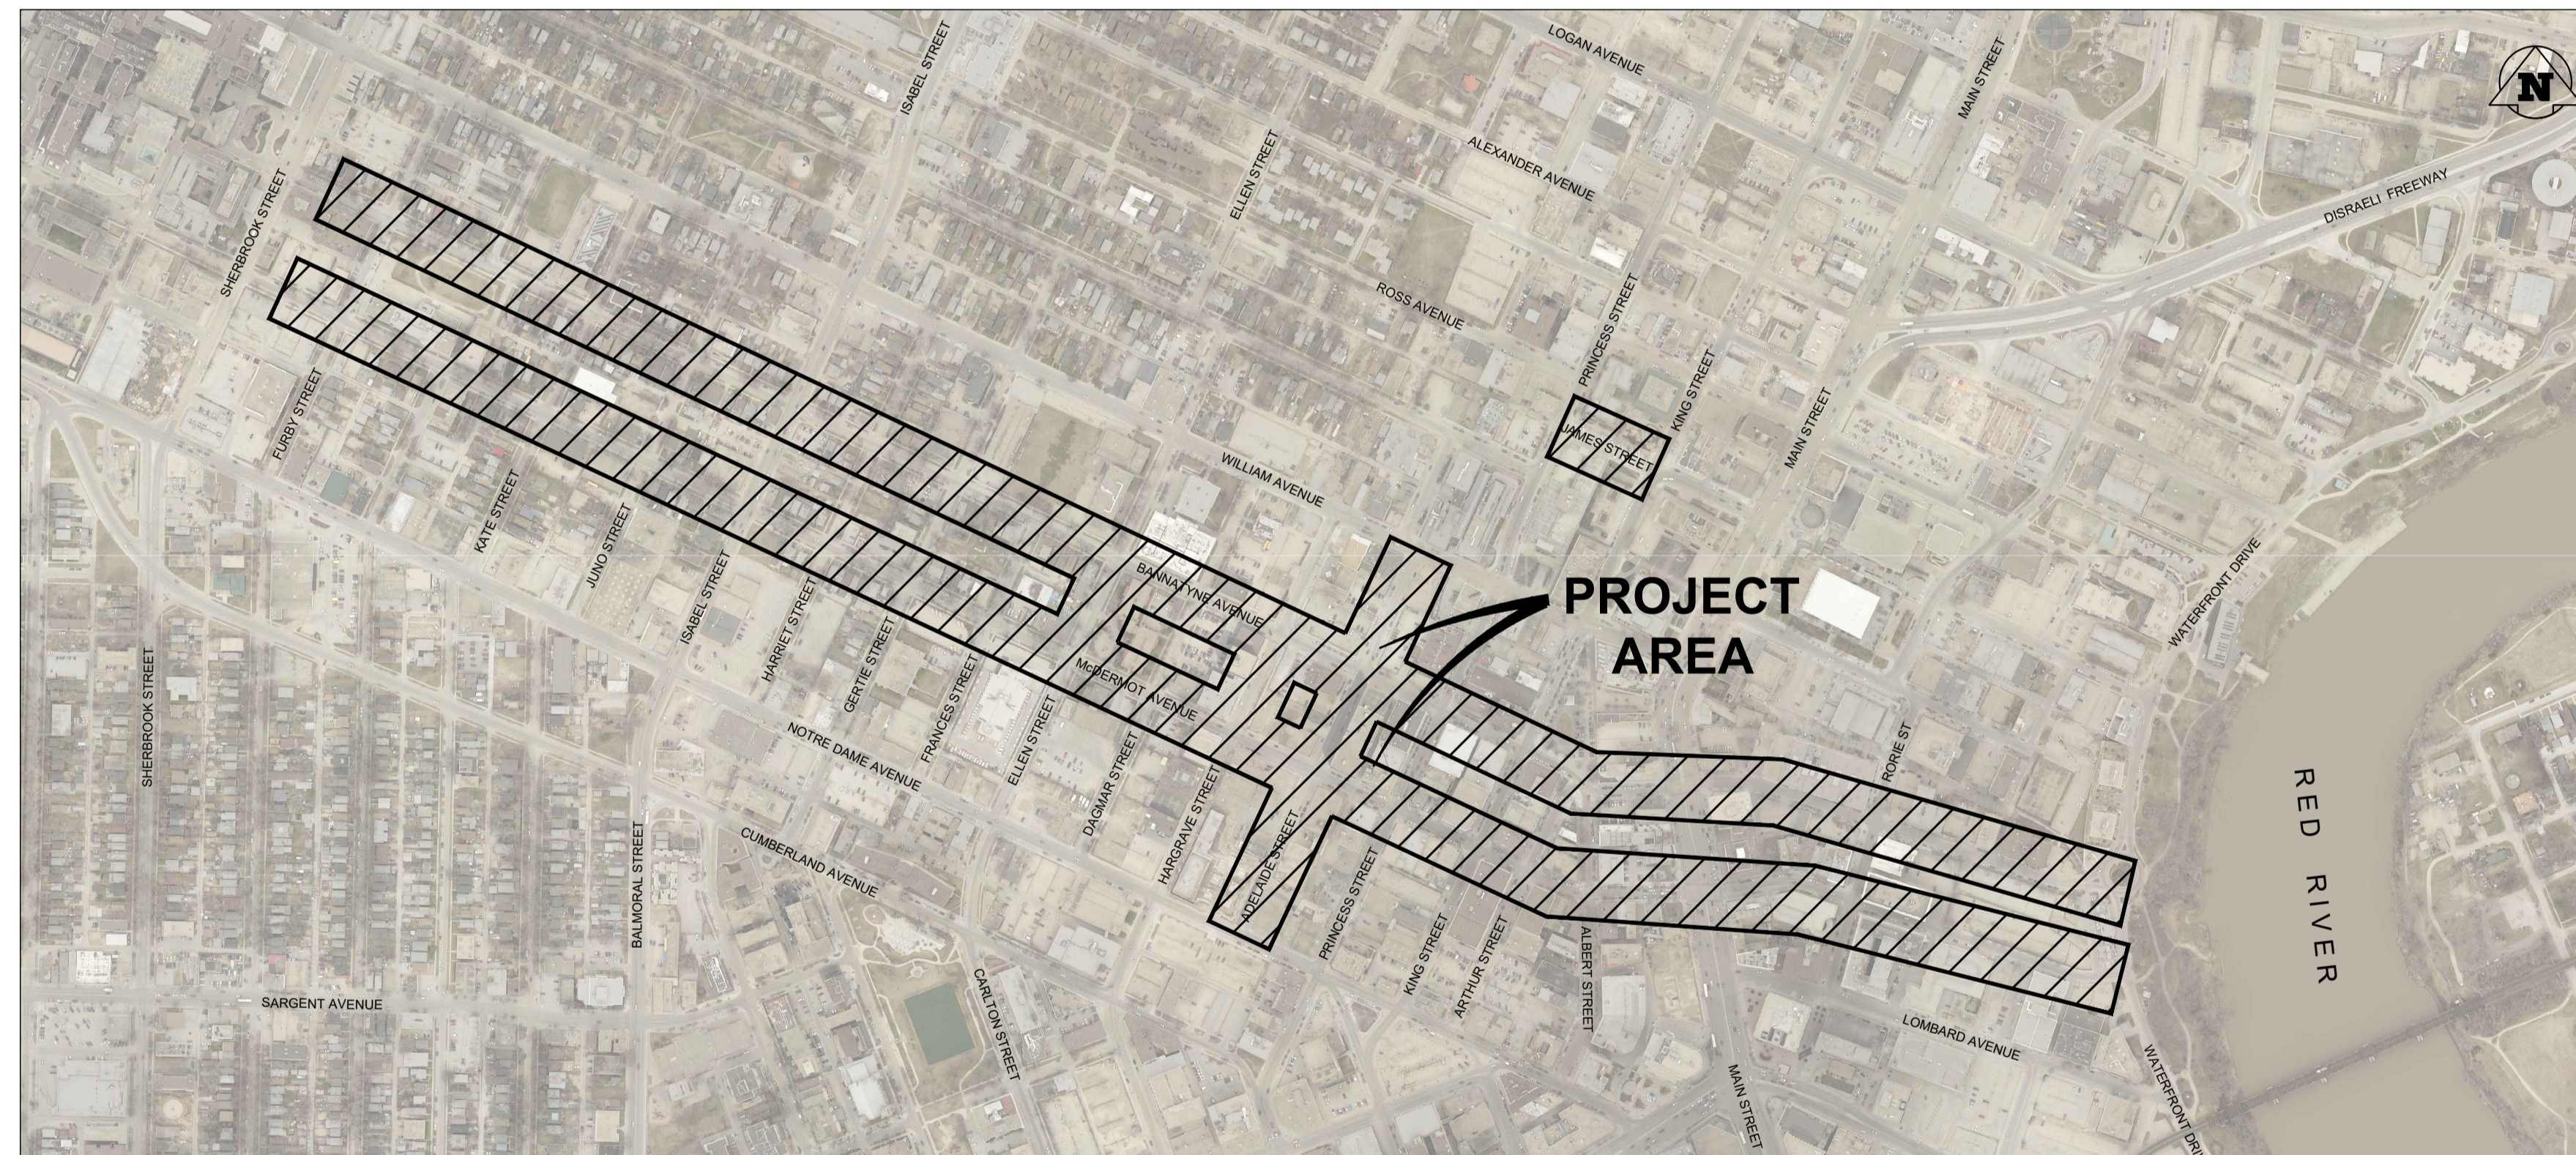

LOCATION PLAN
NOT TO SCALE

Sheet List Table		
Drawing Number	Sheet Title	Sheet Description
P-3496-00	Cover Sheet	
P-3496-01	General Notes	
P-3496-02	McDermot Avenue	Plan
P-3496-03	McDermot Avenue	Plan Profile
P-3496-04	McDermot Avenue	Plan Profile
P-3496-05	McDermot Avenue	Plan Profile
P-3496-06	McDermot Avenue	Plan Profile
P-3496-07	McDermot Avenue	Plan Profile
P-3496-08	McDermot Avenue	Plan
P-3496-09	McDermot Avenue	Plan Profile
P-3496-10	McDermot Avenue	Plan Profile
P-3496-11	Bannatyne Avenue	Plan
P-3496-12	Bannatyne Avenue	Plan Profile
P-3496-13	Bannatyne Avenue	Plan Profile
P-3496-14	Bannatyne Avenue	Plan Profile
P-3496-15	Bannatyne Avenue	Plan Profile
P-3496-16	Bannatyne Avenue	Plan Profile
P-3496-17	Bannatyne Avenue	Plan Profile
P-3496-18	Bannatyne Avenue	Plan Profile
P-3496-19	Bannatyne Avenue	Plan Profile
P-3496-20	Ellen Street	Plan Profile
P-3496-21	Hargrave Street	Plan Profile
P-3496-22	Concrete, Bus-stop and Bike Facility Details	Details
P-3496-23	Curb Ramp, Indicator Strip, Paver Details	Details
P-3496-24	McDermot Avenue	Signage & Pavement Markings
P-3496-25	McDermot Avenue	Signage & Pavement Markings
P-3496-26	McDermot Avenue	Signage & Pavement Markings
P-3496-27	McDermot Avenue	Signage & Pavement Markings
P-3496-28	McDermot Avenue	Signage & Pavement Markings
P-3496-29	Bannatyne Avenue	Signage & Pavement Markings
P-3496-30	Bannatyne Avenue	Signage & Pavement Markings
P-3496-31	Bannatyne Avenue	Signage & Pavement Markings
P-3496-32	Bannatyne Avenue	Signage & Pavement Markings
P-3496-33	Bannatyne Avenue	Signage & Pavement Markings
P-3496-34	Ellen Street & Hargrave Street	Signage & Pavement Markings
P-3496-35	Adelaide Street	Signage & Pavement Markings
P-3496-36	Adelaide Street & James Street	Signage & Pavement Markings

U:\Projects_VAN\3354\001\10\1D-Design\CAD\PRODUCTIONSET\1000-C02-3354\001\101-Cover.dwg, C00, 2018-03-28 10:02: am mmkloich

ISSUED FOR
TENDER
MARCH 28, 2018
urbansystems.ca

USL Project # 3354.0011.01



NOT FOR CONSTRUCTION