

TRAFFIC SIGN SCHEDULE EASTBOUND SIGNS (TO SHOAL LAKE)					
SIGN TYPE	STATION	OFFSET			
WA-36 L	10+012	4.5 m			
RA-6	10+089.9	4.5 m			
WA-36 R	10+012	4.5 m			

TRAFFIC SIGN SCHEDULE WESTBOUND SIGNS (TO TRANS CANADA HWY)					
SIGN TYPE	STATION OFFSET				
RA-6					
RA-1	10+097.4	6.0 m			
RB-36 (MODIFIED)					
WA-36 R	10+073	4.5 m			
WA-36 L	10+073	4.5 m			

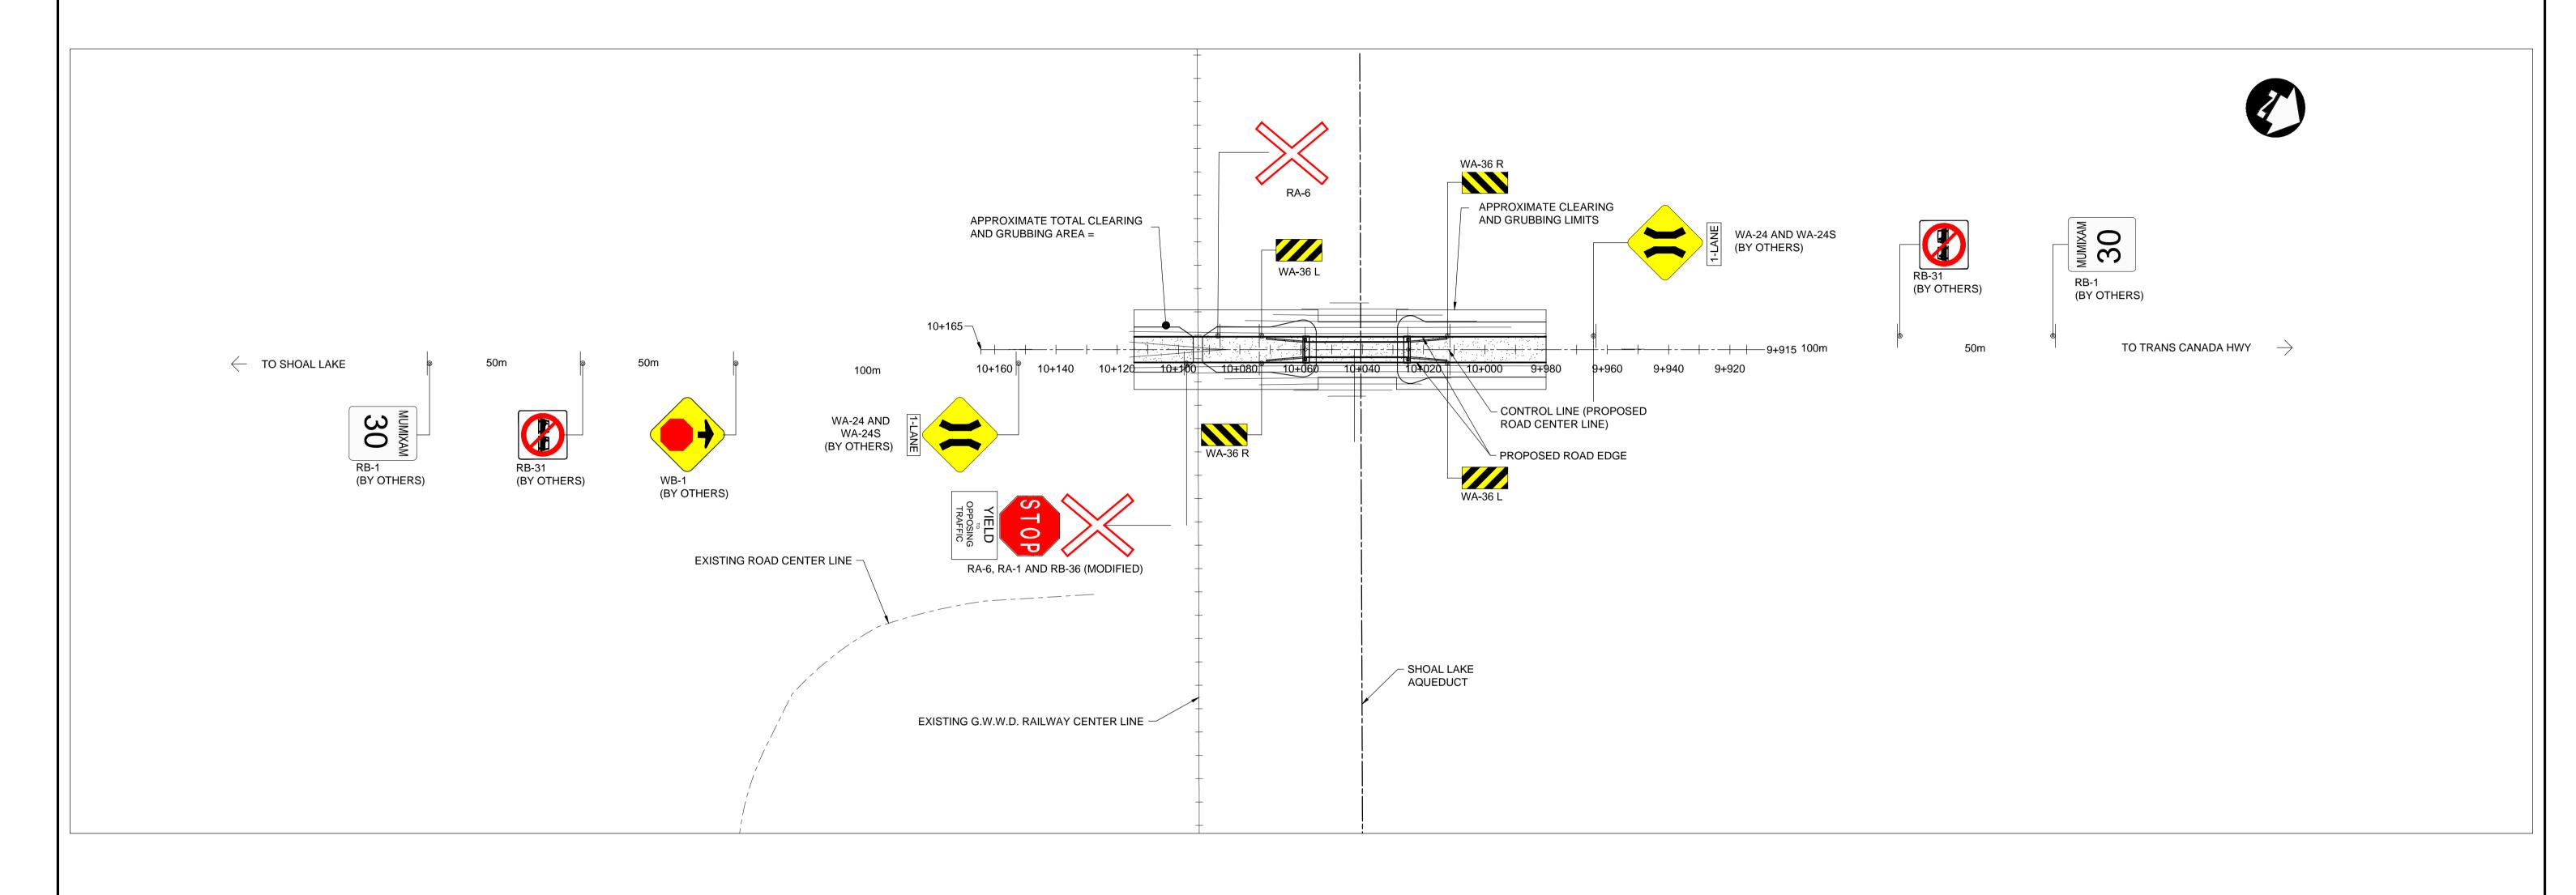

ZZ APEGM	
Certificate of Authorization	
Dillon Consulting Limited (MB	5)
No. 1789 Date:	

B.M ELE					'\\\\		
						LON JLTING	
				DESIGNED BY	JAT	CHECKED BY	GCL
				DRAWN BY	TJH	APPROVED BY	MBL
				LIOD COALE	1.1000	RELEASED FOR	
В	ISSUED FOR TENDER	18/01/10	GCL	HOR. SCALE	1:1000	CONSTRUCTION	
Α	ISSUED FOR CLIENT REVIEW	17/12/22	GCL	VERTICAL			
NO.	REVISIONS	DATE	BY	DATE	2017.12.01	DATE	

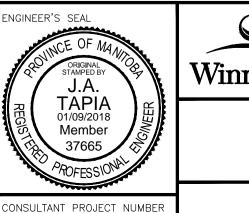

16-4481

©	THE CITY OF WINNIPEG
Vinnipeg	WATER AND WASTE DEPARTMENT

SHOAL LAKE AQUEDUCT CROSSING	CITY DRAWING NUMBER 1-0701A-D0002-001			
AND ASSOCIATED ROADWORKS	SHEET OF 14			
	CONSULTANT DRAWING NUMBER			
SIGNAGE PLAN	CT-02			

CAD\164481\lssued\lssued for Tender\164481-RPT-CT-SHOAL-