


WILDEWOOD GOLF COURSE

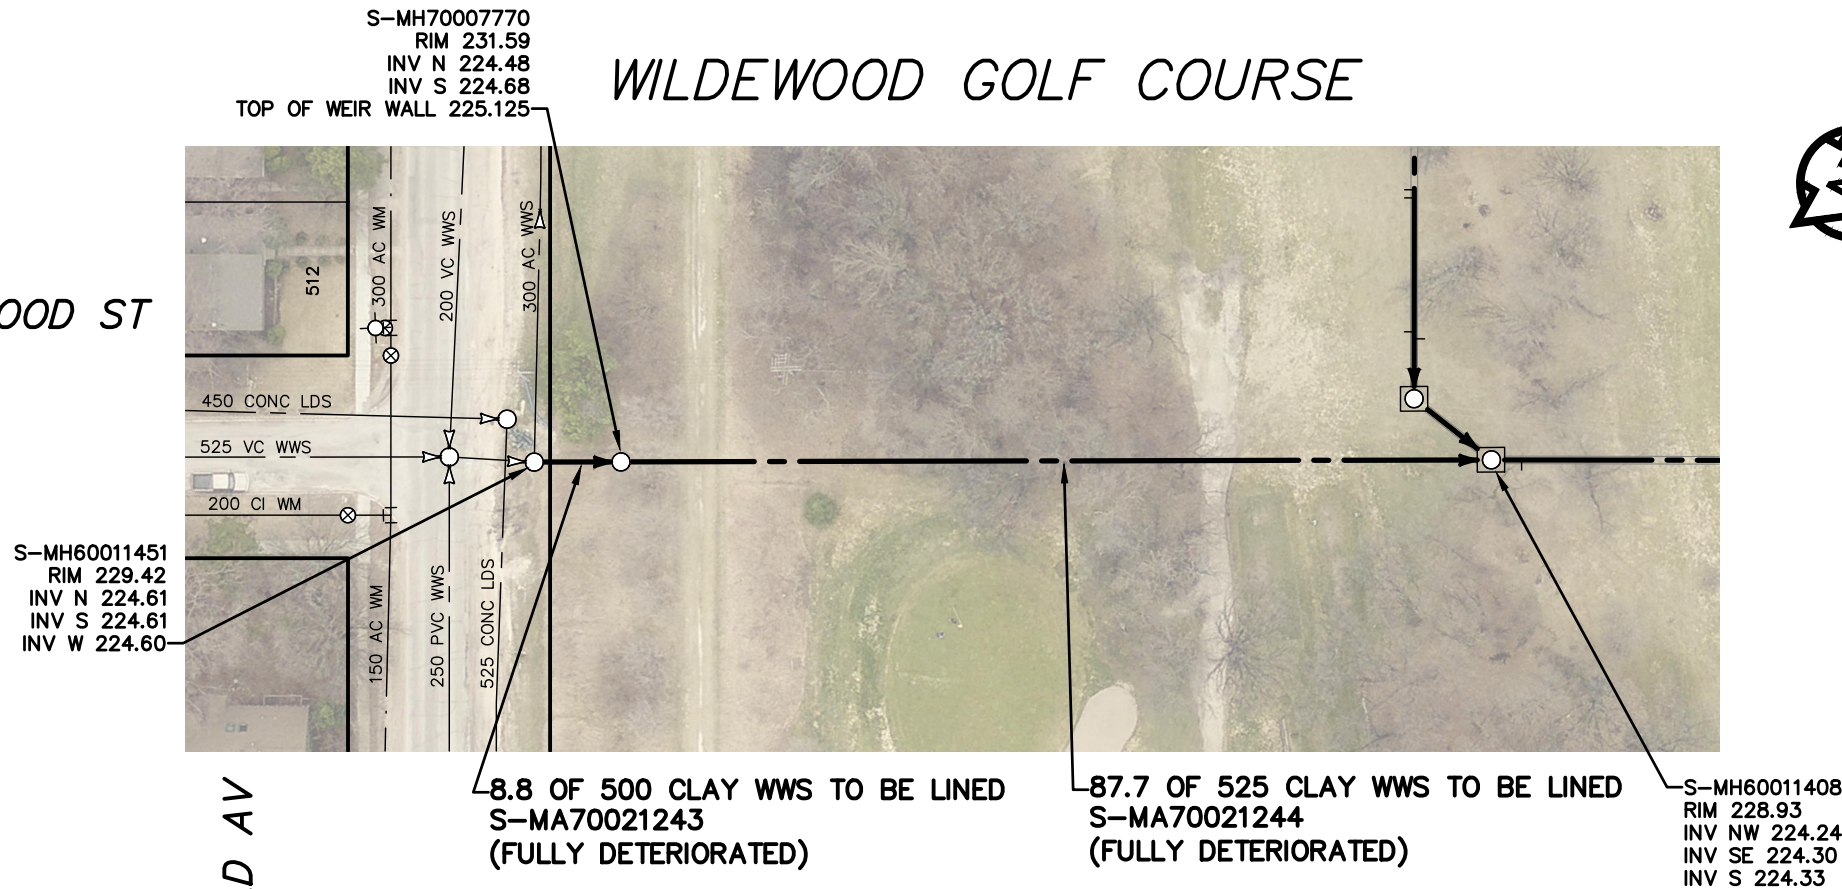

WILDWOOD ST



SEWER JUNCTION INFORMATION FROM SEWER VIDEO INSPECTION		
SEWER ID S-MA70021243		
DISTANCE FROM MH ID S-MH60011451		
DISTANCE	DIAMETER	CLOCK
**** NO SERVICE JUNCTIONS ****		

SEWER JUNCTION INFORMATION FROM SEWER VIDEO INSPECTION		
SEWER ID S-MA70021244		
DISTANCE FROM MH ID S-MH60011408		
DISTANCE	DIAMETER	CLOCK
**** NO SERVICE JUNCTIONS ****		

NOTE: NO REINSTATEMENT OF SEWER SERVICES REQUIRED AFTER LINING ON GOLF COURSE


WARNING

IF POWER EQUIPMENT OR EXPLOSIVES ARE TO BE USED FOR EXCAVATION ON THIS PROJECT THE CONTRACTOR MUST:

- 1) NOTIFY THE GAS COMPANY OF THE PROPOSED LOCATION OF EXCAVATION.
- 2) TAKE PRECAUTION TO AVOID DAMAGE TO GAS COMPANY INSTALLATIONS.

SEE PROVINCIAL REGULATION 210/72 FOR DETAILS

FOR INDEX SEE 11643

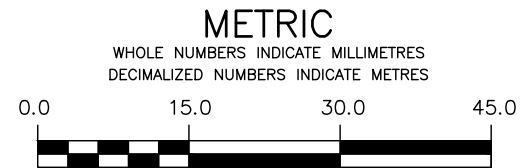

LOCATION APPROVED UNDERGROUND STRUCTURES

SUPV. U/G STRUCTURES COMMITTEE DATE

NOTE:
LOCATION OF UNDERGROUND STRUCTURES AS SHOWN ARE BASED ON THE BEST INFORMATION AVAILABLE BUT NO GUARANTEE IS GIVEN THAT ALL EXISTING UTILITIES ARE SHOWN OR THAT THE GIVEN LOCATIONS ARE EXACT. CONFIRMATION OF EXISTENCE AND EXACT LOCATION OF ALL SERVICES MUST BE OBTAINED FROM THE INDIVIDUAL UTILITIES BEFORE PROCEEDING WITH CONSTRUCTION.

B.M.	ELEV.			
NO.	REVISIONS	DATE	BY	



DESIGNED BY	JKH	CHECKED BY	HAK
DRAWN BY	DML	APPROVED BY	BWB
SCALE:		RELEASED FOR CONSTRUCTION	ORIGINAL SIGNED
HORIZONTAL	1:750		K. ZUREK
VERTICAL		DATE	2018 03 12

ENGINEER'S SEAL
ORIGINAL SIGNED BY H.A. KATZ 2018 03 12
CONSULTANT DRAWING NUMBER



THE CITY OF WINNIPEG
WATER AND WASTE DEPARTMENT
ENGINEERING DIVISION

2017 SEWER RENEWALS
BY CIPP LINING - CONTRACT NO. 3
WILDEWOOD GOLF COURSE
MH AT OAKENWALD AVENUE (N R) TO
3RD MH N OF OAKENWALD AVENUE

SHEET **19** OF **25**
CITY DRAWING NUMBER
11660