






FILENAME: PLANDWG_PLOTTED BY: ARLYN
 PLOT DATE: 2017-11-24 10:23:52 AM PLOT SCALE: 1:1.011 PLOT STYLE: FULL-COLOR.CTB

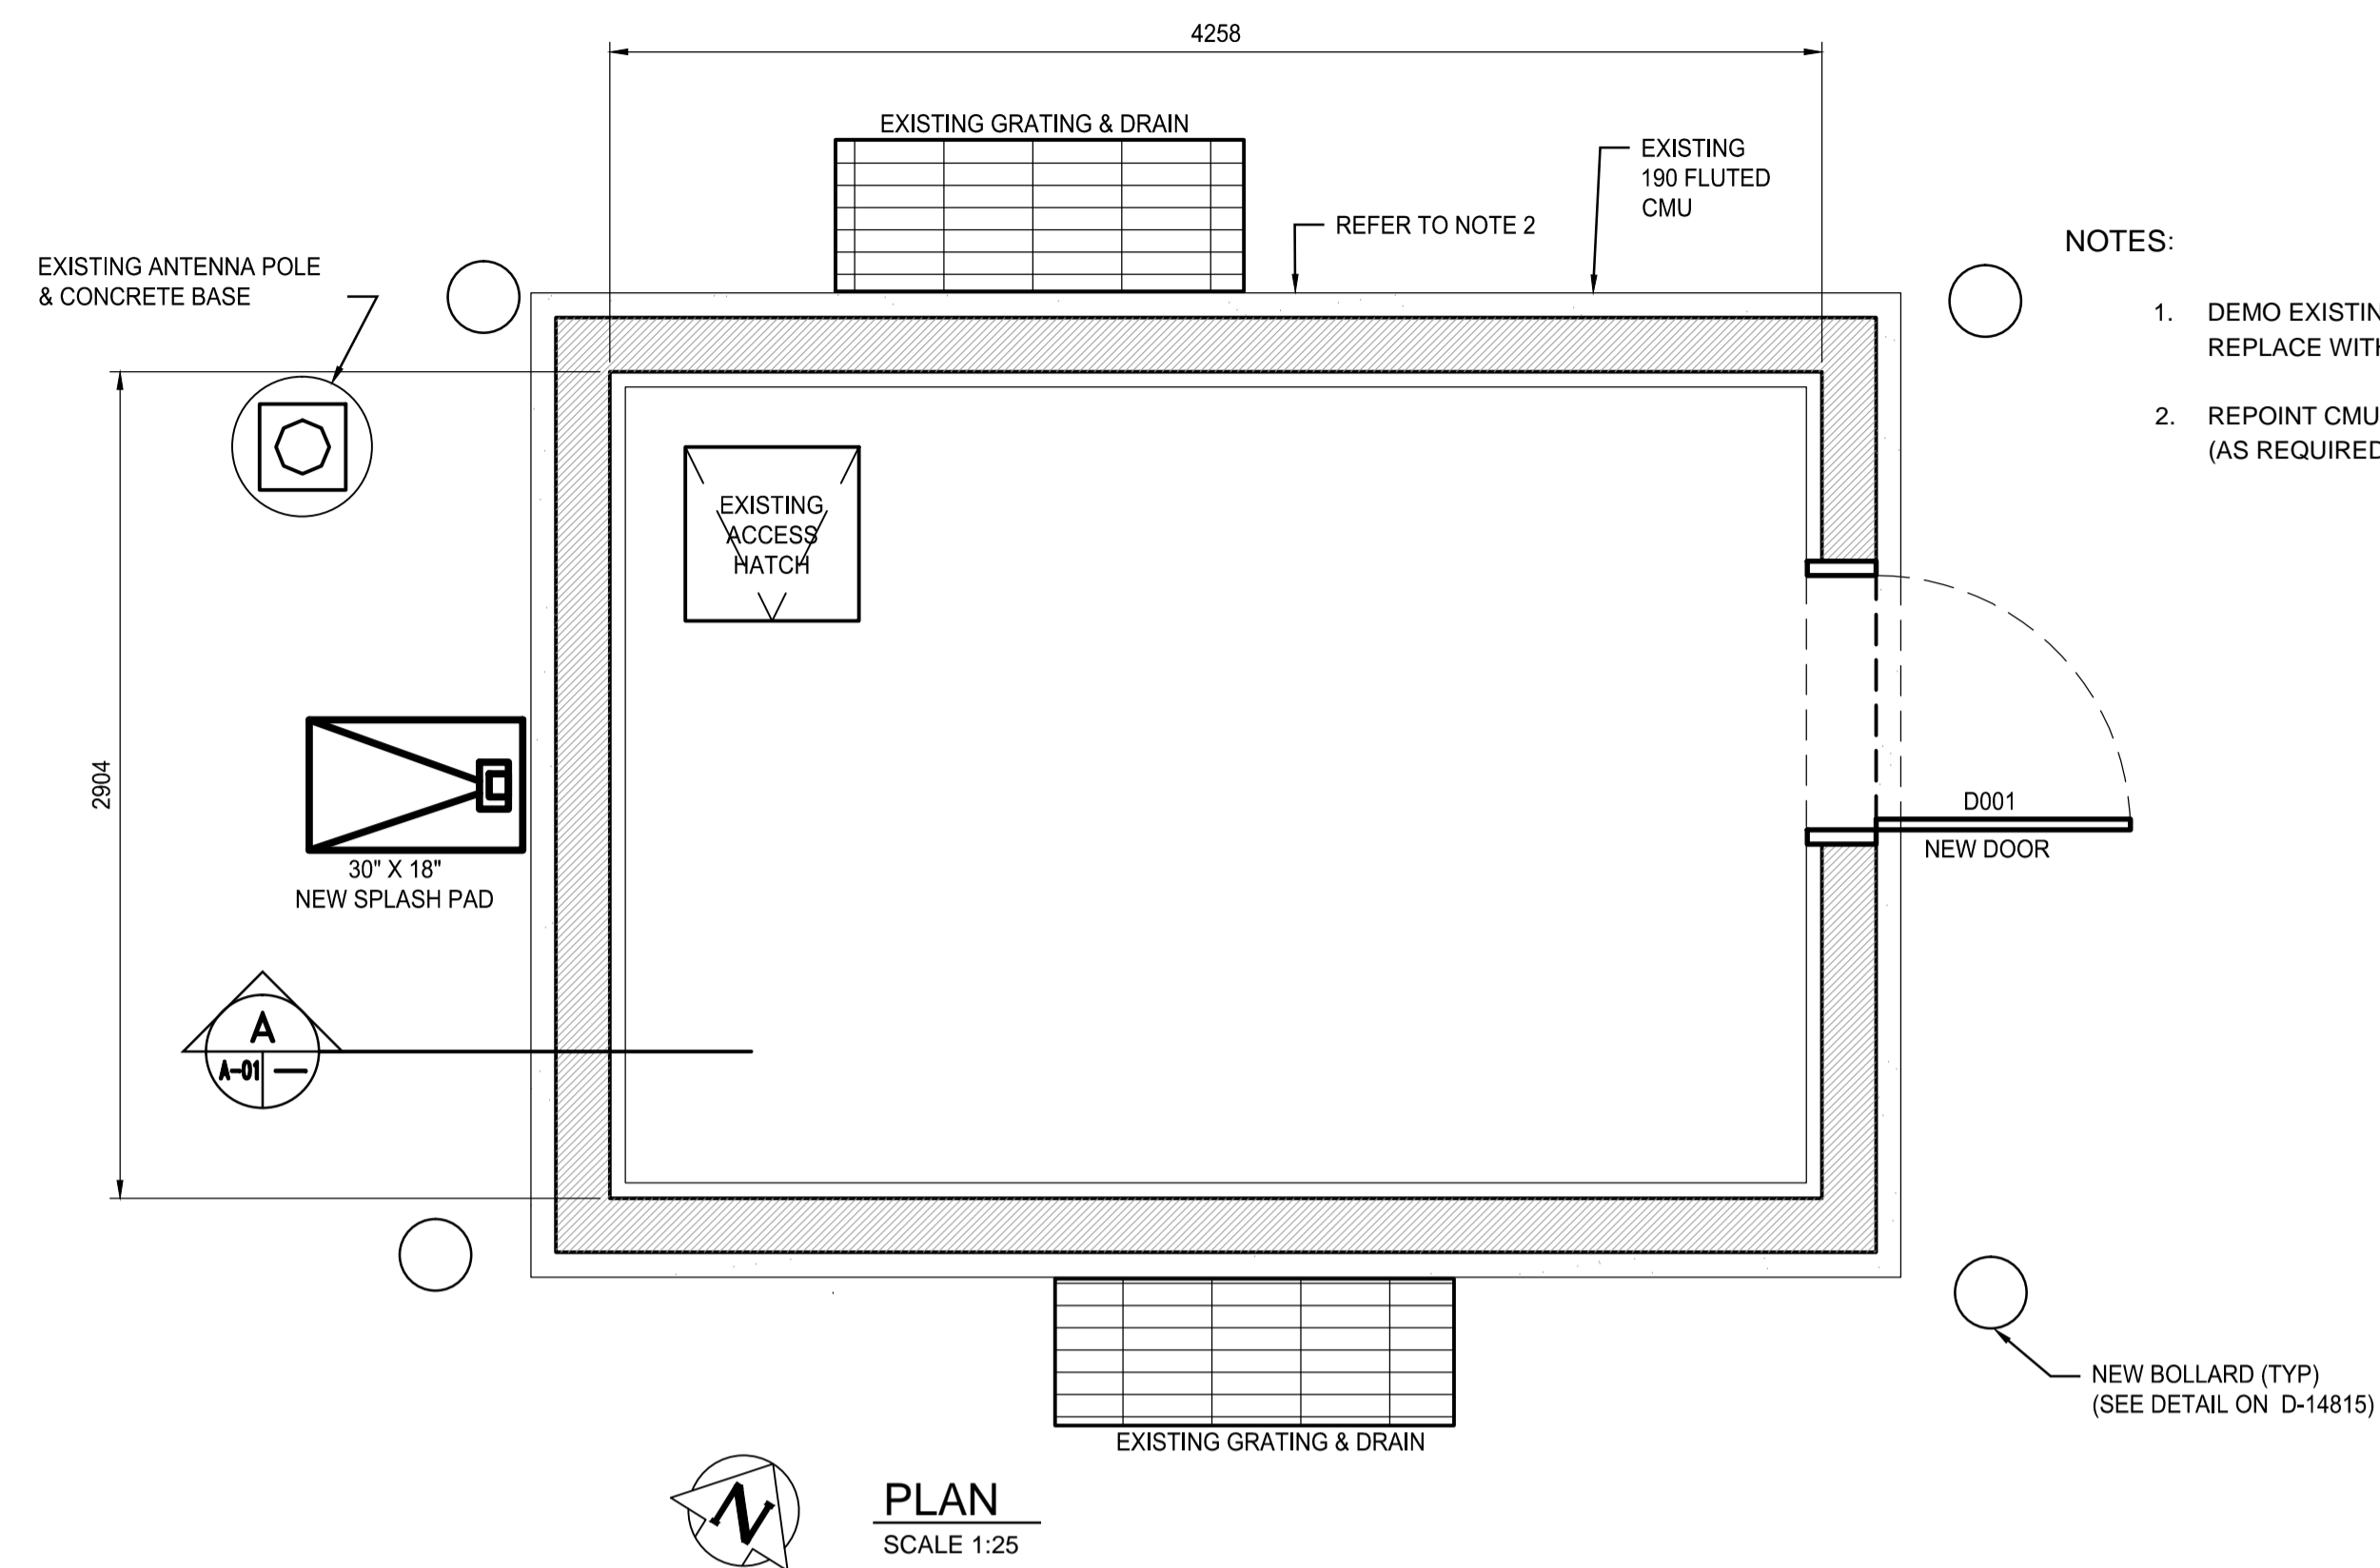

- NOTES:
1. DEMO EXISTING ROOF AND REPLACE WITH NEW
 2. REPOINT CMU MORTAR JOINT (AS REQUIRED)

NEW PARAPET:
 24 GA PRE-FINISHED METAL FLASHING
 TORCHABLE SA MEMBRANE
 BUILT-UP PARAPET
 -2\"/>

NEW ROOF:
 • CAP SHEET MEMBRANE
 • BASE SHEET MEMBRANE
 • 1 LAYER 7/8\"/>

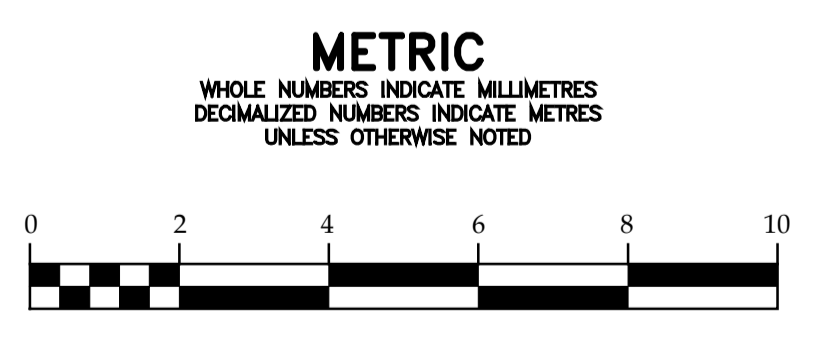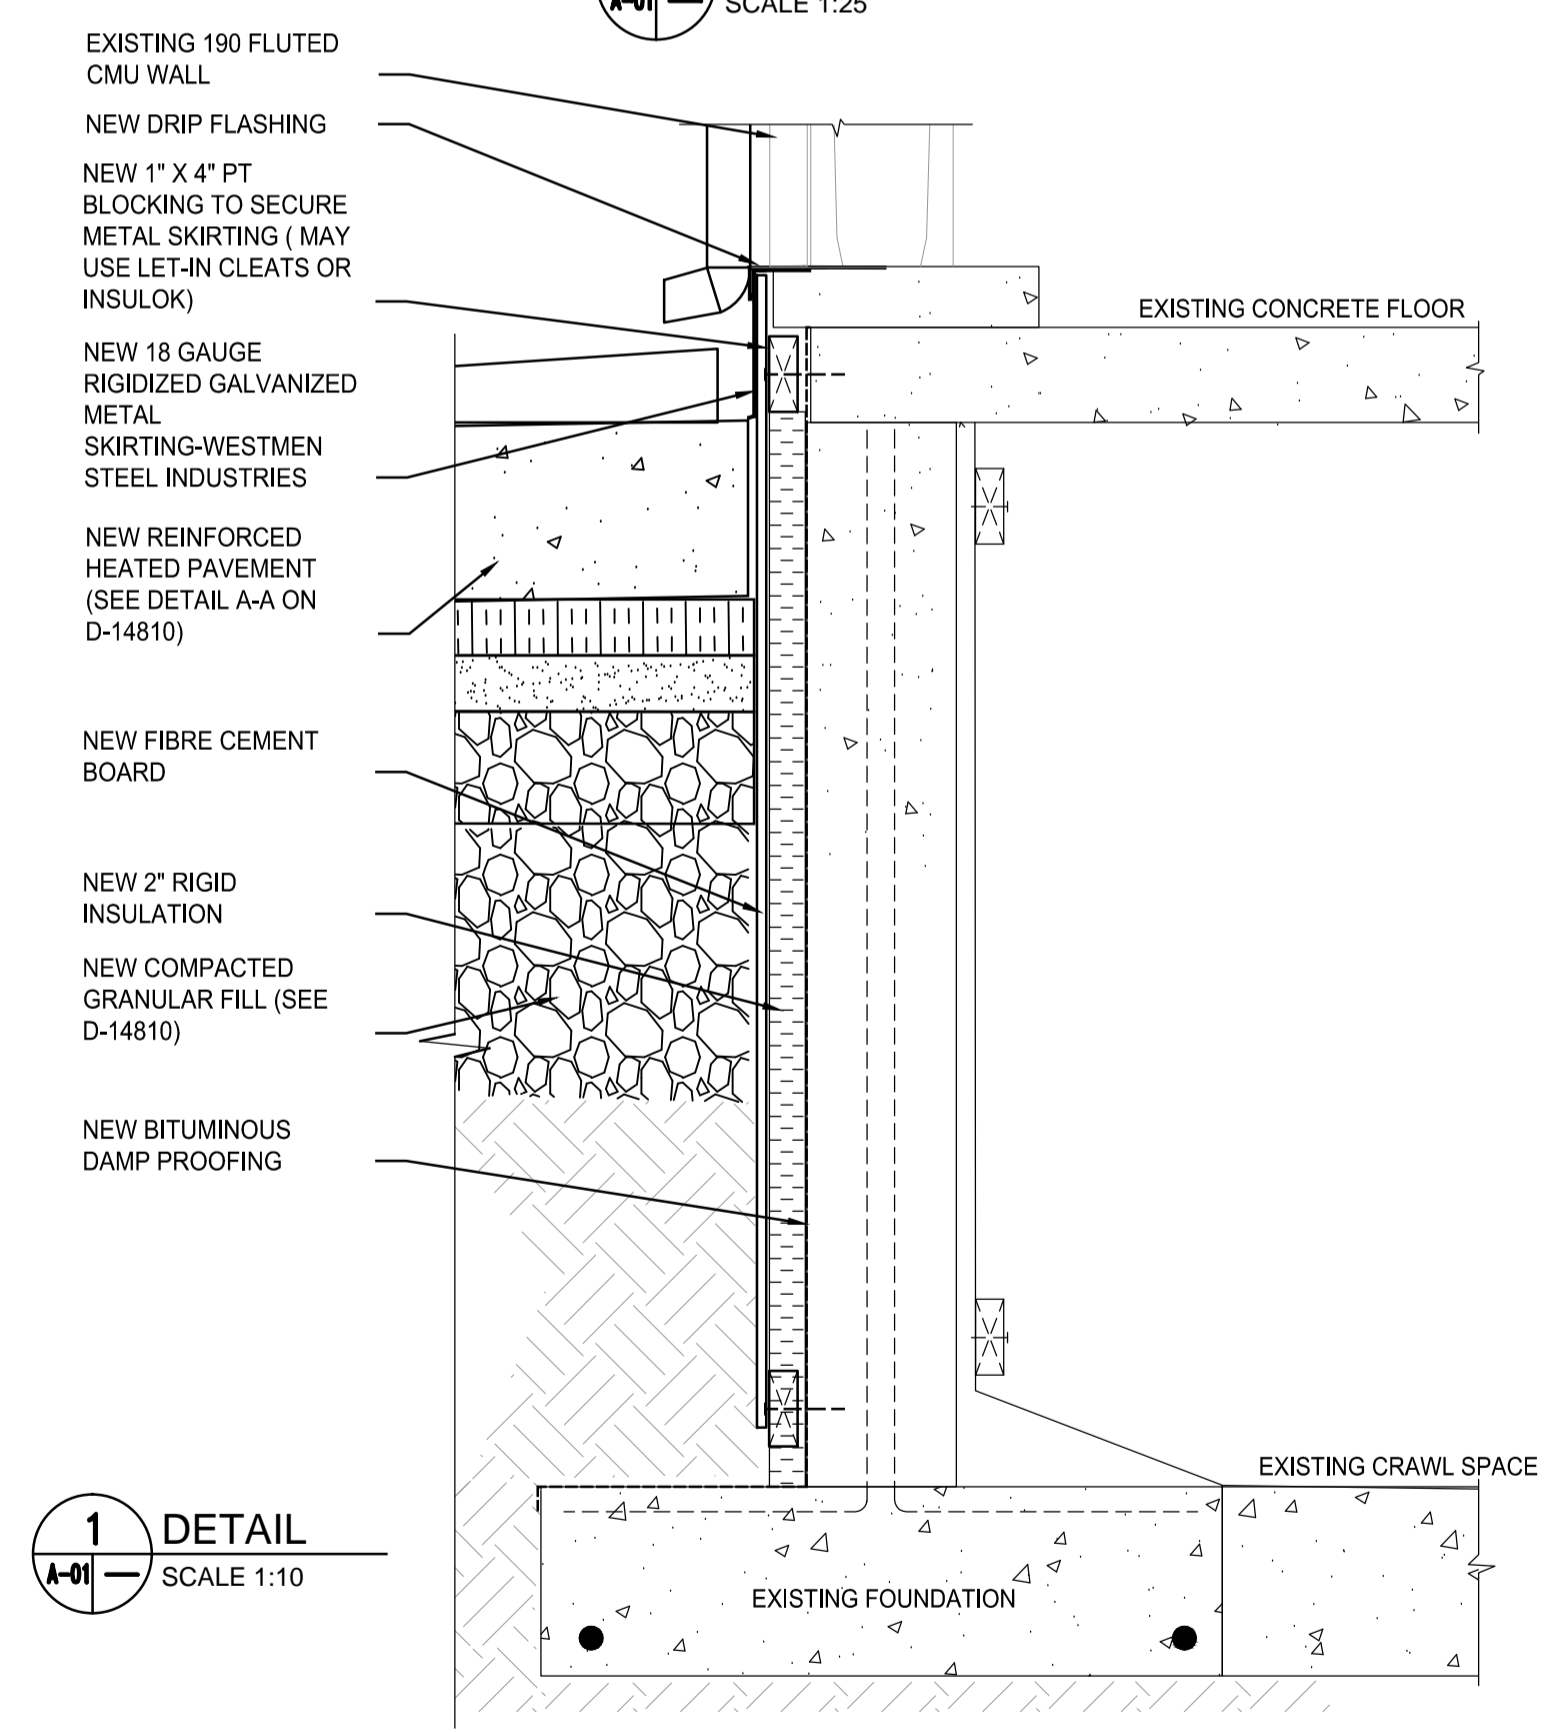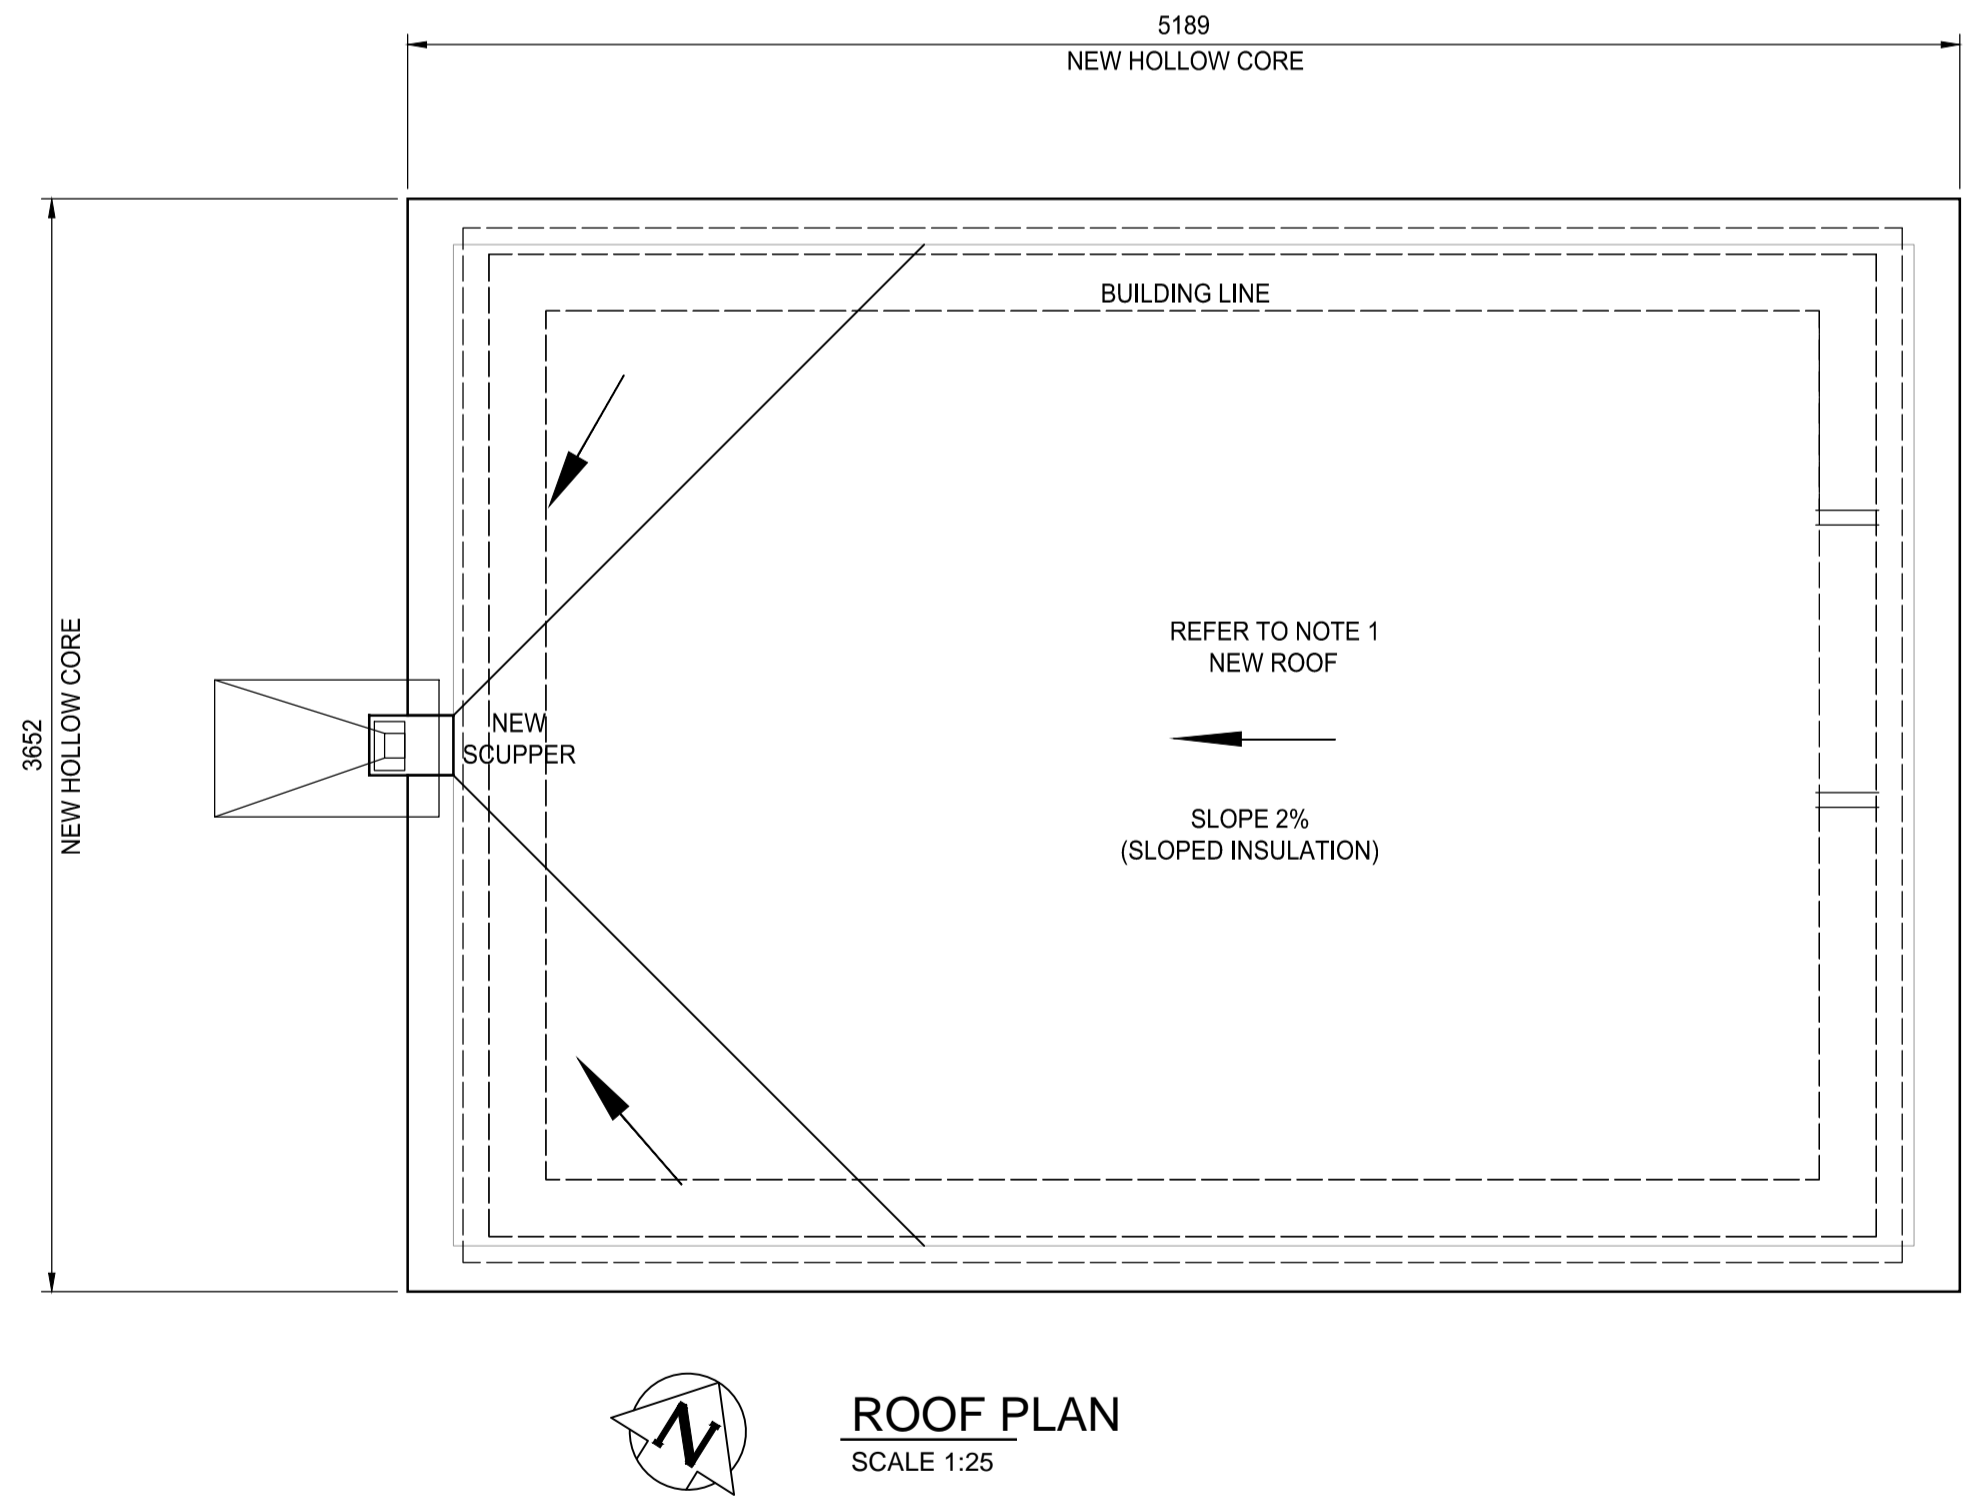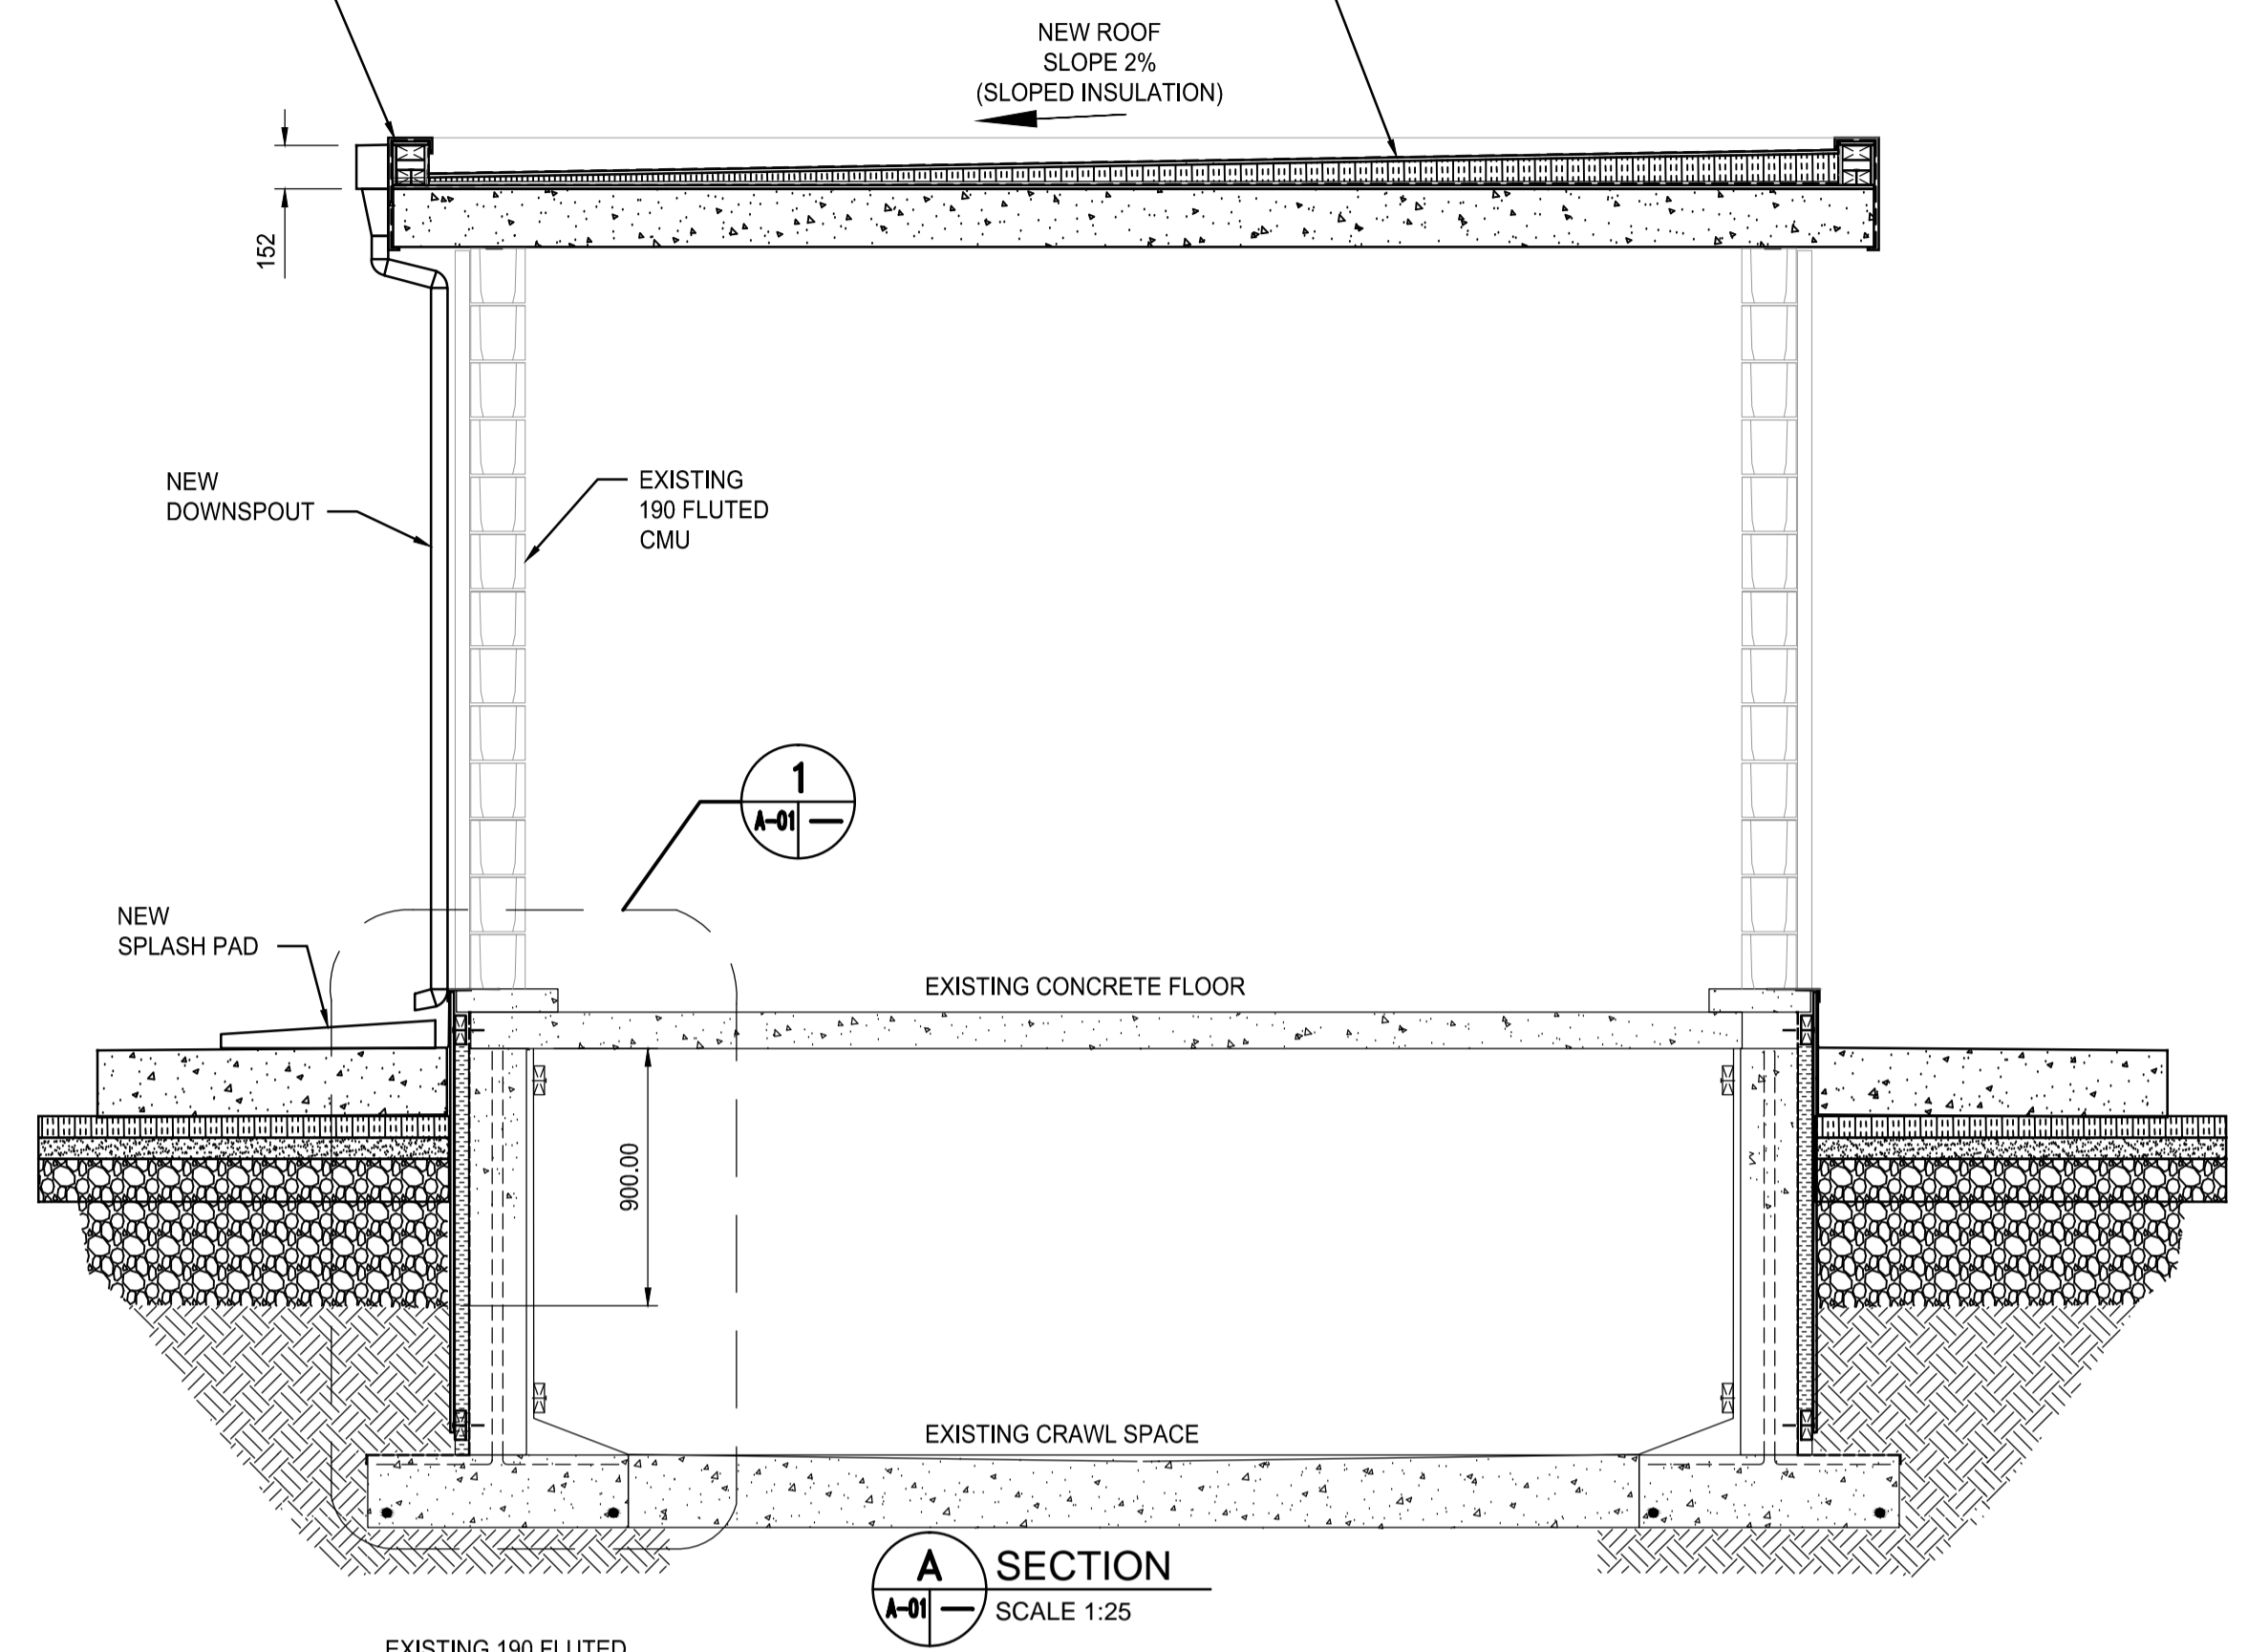

LOCATION APPROVED
 UNDERGROUND STRUCTURES

SUPV. U/G STRUCTURES COMMITTEE DATE

NOTE:
 LOCATION OF UNDERGROUND STRUCTURES AS SHOWN ARE BASED ON THE BEST INFORMATION AVAILABLE BUT NO GUARANTEE IS GIVEN THAT ALL EXISTING UTILITIES ARE SHOWN OR THAT THE GIVEN LOCATIONS ARE EXACT. CONFIRMATION OF EXISTENCE AND EXACT LOCATION OF ALL SERVICES MUST BE OBTAINED FROM THE INDIVIDUAL UTILITIES BEFORE PROCEEDING WITH CONSTRUCTION.

B.M. ELEV.			
CONSTRUCTION COMPLETION DATE: YYYY MM DD			
DESIGNED BY	NC	CHECKED BY	NC
DRAWN BY	AR	APPROVED BY	B.L.M.
SCALE:	HORIZONTAL AS SHOWN	RELEASED FOR CONSTRUCTION	
	VERTICAL AS SHOWN	DATE	
NO.	REVISIONS	DATE	BY
1	ISSUED FOR BID OP 103-2019	04/15/19	B.L.M.
0	ISSUED FOR 90% REVIEW	03/07/19	C.A.L.

DILLON CONSULTING

ENGINEER'S SEAL

 CONSULTANT DRAWING NUMBER: A-01

2019 REHABILITATION OF PUBLIC WATER SERVICE
 OUTLET PAVEMENT WORKS, BUILDING REPAIRS,
 AND ELECTRICAL UPGRADES
 CHEVRIER BLVD
 ARCHITECTURAL PLAN

THE CITY OF WINNIPEG
 WATER AND WASTE DEPARTMENT
 ENGINEERING DIVISION

SHEET 4 OF 20
 CITY DRAWING NUMBER: D-14910

BID OPPORTUNITY: 634-2017
 CONTRACT NUMBER: X

FILE PATH:
 FILE NAME: