


NOTES

- 1. MOUNT NEW ANTENNA ON EXISTING POLE.

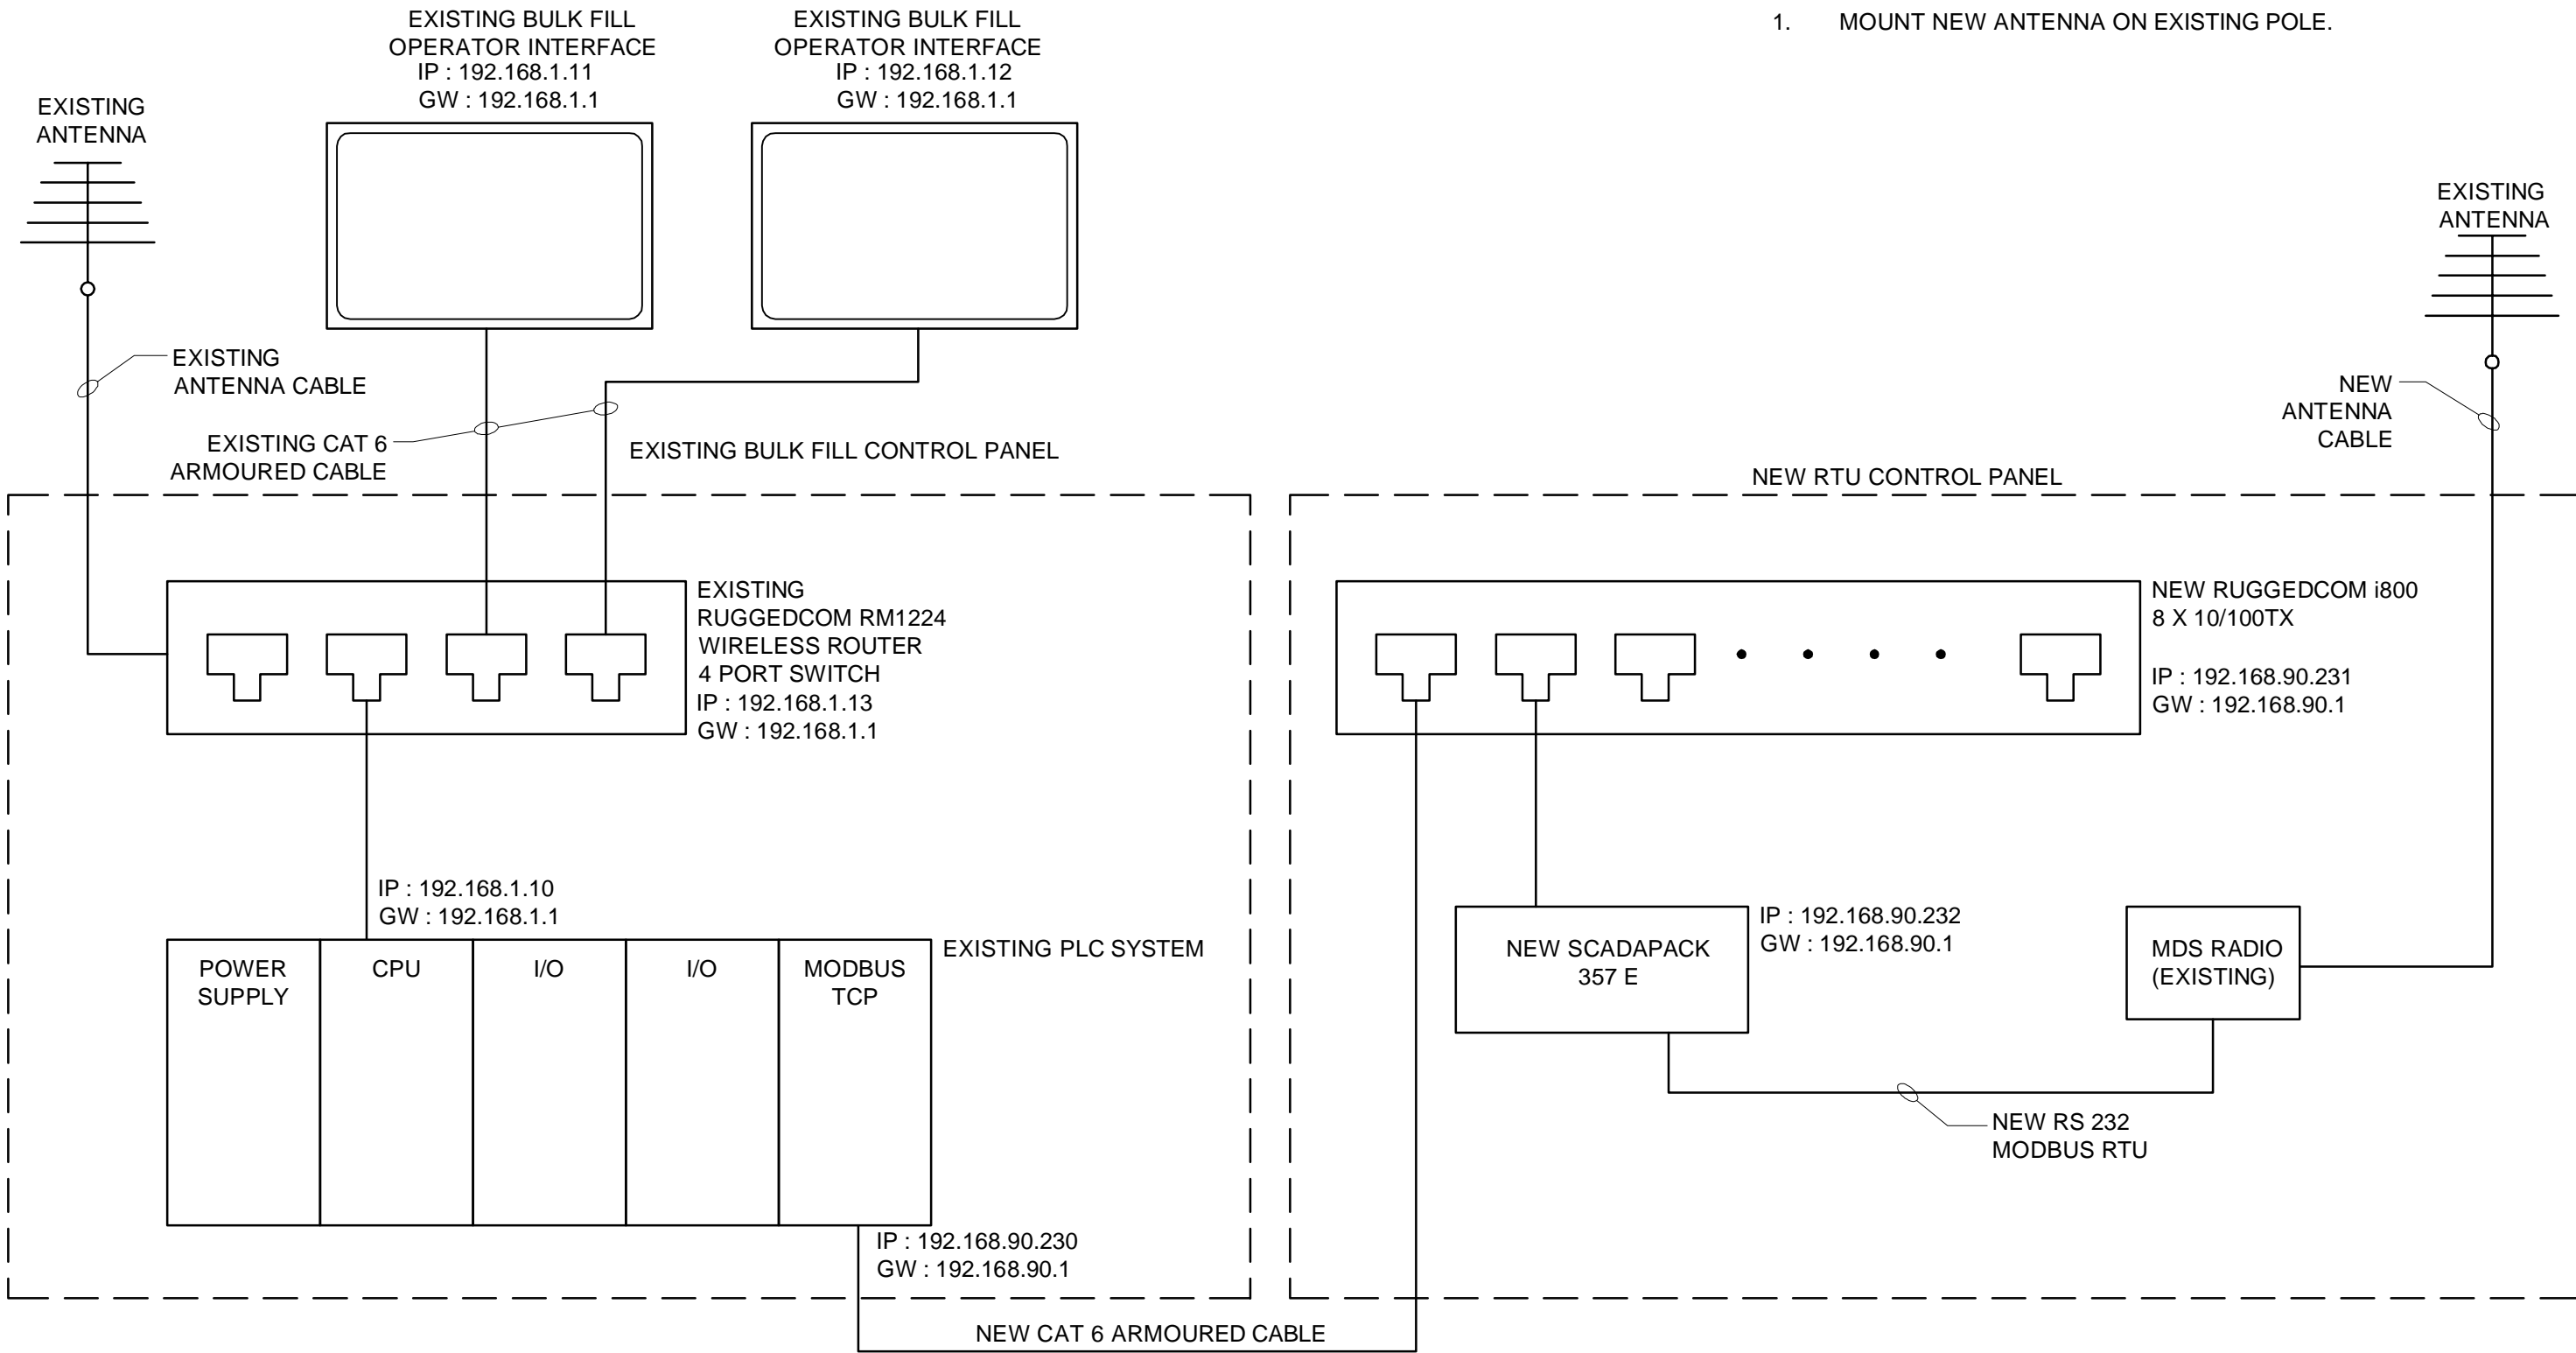

File Name: c:\project\is\working directory\active\40call\0713845175009-13-chevrier-loops.dwg

NO.	REVISION	DATE	BY
1	ISSUED FOR BIP OP 103-2019	04/15/19	B.L.M.
0	ISSUED FOR 90% REVIEW	03/07/19	C.A.L.



DILLON CONSULTING



Winnipeg

DATE: 17/07/06 PROJECT No. 175009

THE CITY OF WINNIPEG
 WATER AND WASTE DEPARTMENT
 ENGINEERING DIVISION

DESIGNED BY	B.L.M.	CHECKED BY	B.L.M.
DRAWN BY	S.C.K.	APPROVED BY	

2019 REHABILITATION OF PUBLIC WATER SERVICE
 OUTLET PAVEMENT WORKS, BUILDING REPAIRS,
 AND ELECTRICAL UPGRADES
**CHEVRIER BLVD. NETWORK
 ARCHITECTURE DIAGRAM**

SHEET 10 OF 20
 CITY DRAWING NUMBER
D-14919