

ROAD CONSTRUCTION STAGING

STAGE 1a - 15 WORKING DAYS - DUBLIN AVENUE UNDERGROUND
 STAGE 1b - 40 WORKING DAYS DUBLIN AVENUE TWO SOUTH LANES, ST. JAMES INTERSECTION RECONSTRUCTION AND ST. JAMES UNDERGROUND. COMMENCE ST. JAMES TWO EAST LANES & NEW SIDEWALK

STAGE 2 - 40 WORKING DAYS - DUBLIN AVENUE TWO NORTH LANES & COMPLETE ST. JAMES TWO WEST LANES

- TEMPORARY TRANSIT STOPS

LEGEND

TRAFFIC


INTERSECTION STAGE 1

INTERSECTION STAGE 2

INTERSECTION STAGE 3

INTERSECTION STAGE 4

TEMPORARY WIDENING

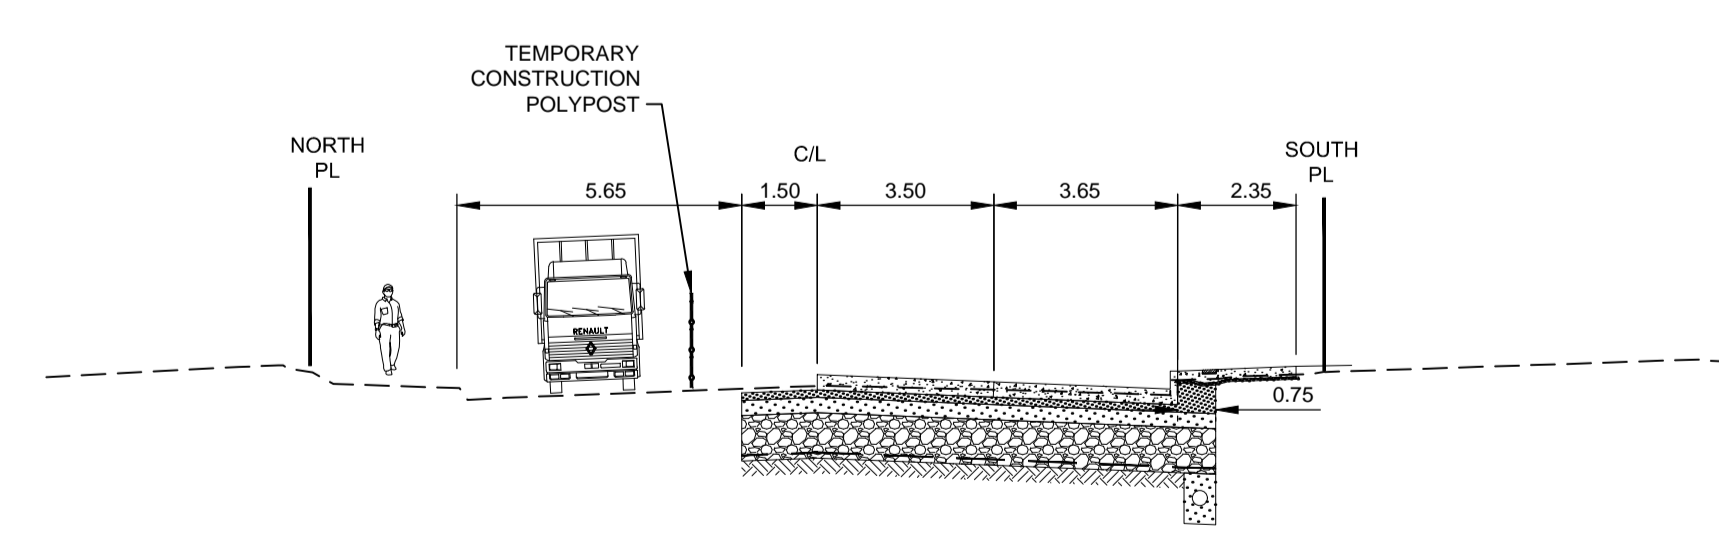

- NOTES**
1. MAINTAIN A MINIMUM OF ONE LANE OF WESTBOUND TRAFFIC AND MAINTAIN PEDESTRIAN ACCESS ON ONE SIDE AT ALL TIMES DURING CONSTRUCTION.
 2. INTERSECTING STREETS AND PRIVATE APPROACH ACCESS SHALL BE MAINTAINED AT ALL TIMES UNLESS OTHERWISE SHOWN ON THE STAGING FIGURES.
 3. CONSTRUCTION STAGING IN ACCORDANCE WITH THE CURRENT EDITION OF THE CITY OF WINNIPEG "MANUAL OF TEMPORARY TRAFFIC CONTROL IN WORK AREAS ON CITY STREETS".
 4. STAGE 1 EXCAVATION SHALL EXTEND 1.5 METERS INTO THE WESTBOUND CENTER LANE AND PERMANENT SUB-BASE / BASE STRUCTURE INSTALLED, IN ADDITION TO THE EASTBOUND LANES, WHILE MAINTAINING REQUIRED TRAFFIC (TO AVOID UNDERMINING OF PAVEMENT IN SUBSEQUENT STAGES).
 5. SAWCUT EXISTING PAVEMENT FULL DEPTH PRIOR TO REMOVAL TO ENSURE INTEGRITY OF REMAINING PAVEMENT LEFT OPEN TO TRAFFIC.

N.E. Cor. King Edward ST. & Dublin Ave., Tbt in 6.1 m Conc. pile in valve box, 31.2m N. of C.L. Pavt. of Dublin Ave. & 10 m E. of C.L. Pavt. of N. bound traffic lane King Edward St. on private property.

LOCATION APPROVED UNDERGROUND STRUCTURES		B.M. 654528 ELEV. 234.079m			ENGINEER'S SEAL	
SUPV. U/G STRUCTURES COMMITTEE	DATE	DESIGNED BY	T.G.		CHECKED BY	S.R.S.
NOTE: LOCATION OF UNDERGROUND STRUCTURES AS SHOWN ARE BASED ON THE BEST INFORMATION AVAILABLE BUT NO GUARANTEE IS GIVEN THAT ALL EXISTING UTILITIES ARE SHOWN OR THAT THE GIVEN LOCATIONS ARE EXACT. CONFIRMATION OF EXISTENCE AND EXACT LOCATION OF ALL SERVICES MUST BE OBTAINED FROM THE INDIVIDUAL UTILITIES BEFORE PROCEEDING WITH CONSTRUCTION.		1	ADDENDUM	19.10.18	J.M.B.	CONSULTANT DRAWING NO. C-104
NO.	REVISIONS	DATE	BY	DATE	2019.10.18	

THE CITY OF WINNIPEG
PUBLIC WORKS DEPARTMENT
ENGINEERING DIVISION

DUBLIN AVENUE BRIDGE REPLACEMENT
DUBLIN AVENUE
CONSTRUCTION STAGING
STAGE 1 AND STAGE 2

SHEET 42 OF 48
CAD FILE DRAWING NUMBER 33340c-104-926.dwg
CITY DRAWING NUMBER P-3503-24