




THE CITY OF WINNIPEG
PUBLIC WORKS DEPARTMENT
ENGINEERING DIVISION

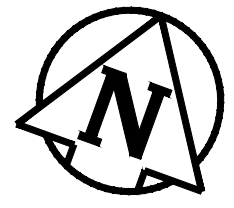

2020 DOWNTOWN SIDEWALK RENEWALS

TENDER NO. 272-2020

CONSTRUCTION AREA : 

STREET NAME
SHEET NO.

DWG. NO.

ST. MARY AVENUE -
MEMORIAL BOULEVARD TO KENNEDY STREET



1 OF 2

SE-20-68

ELLICE AVENUE -
CARLTON STREET TO DONALD STREET

2 OF 2

SE-20-69

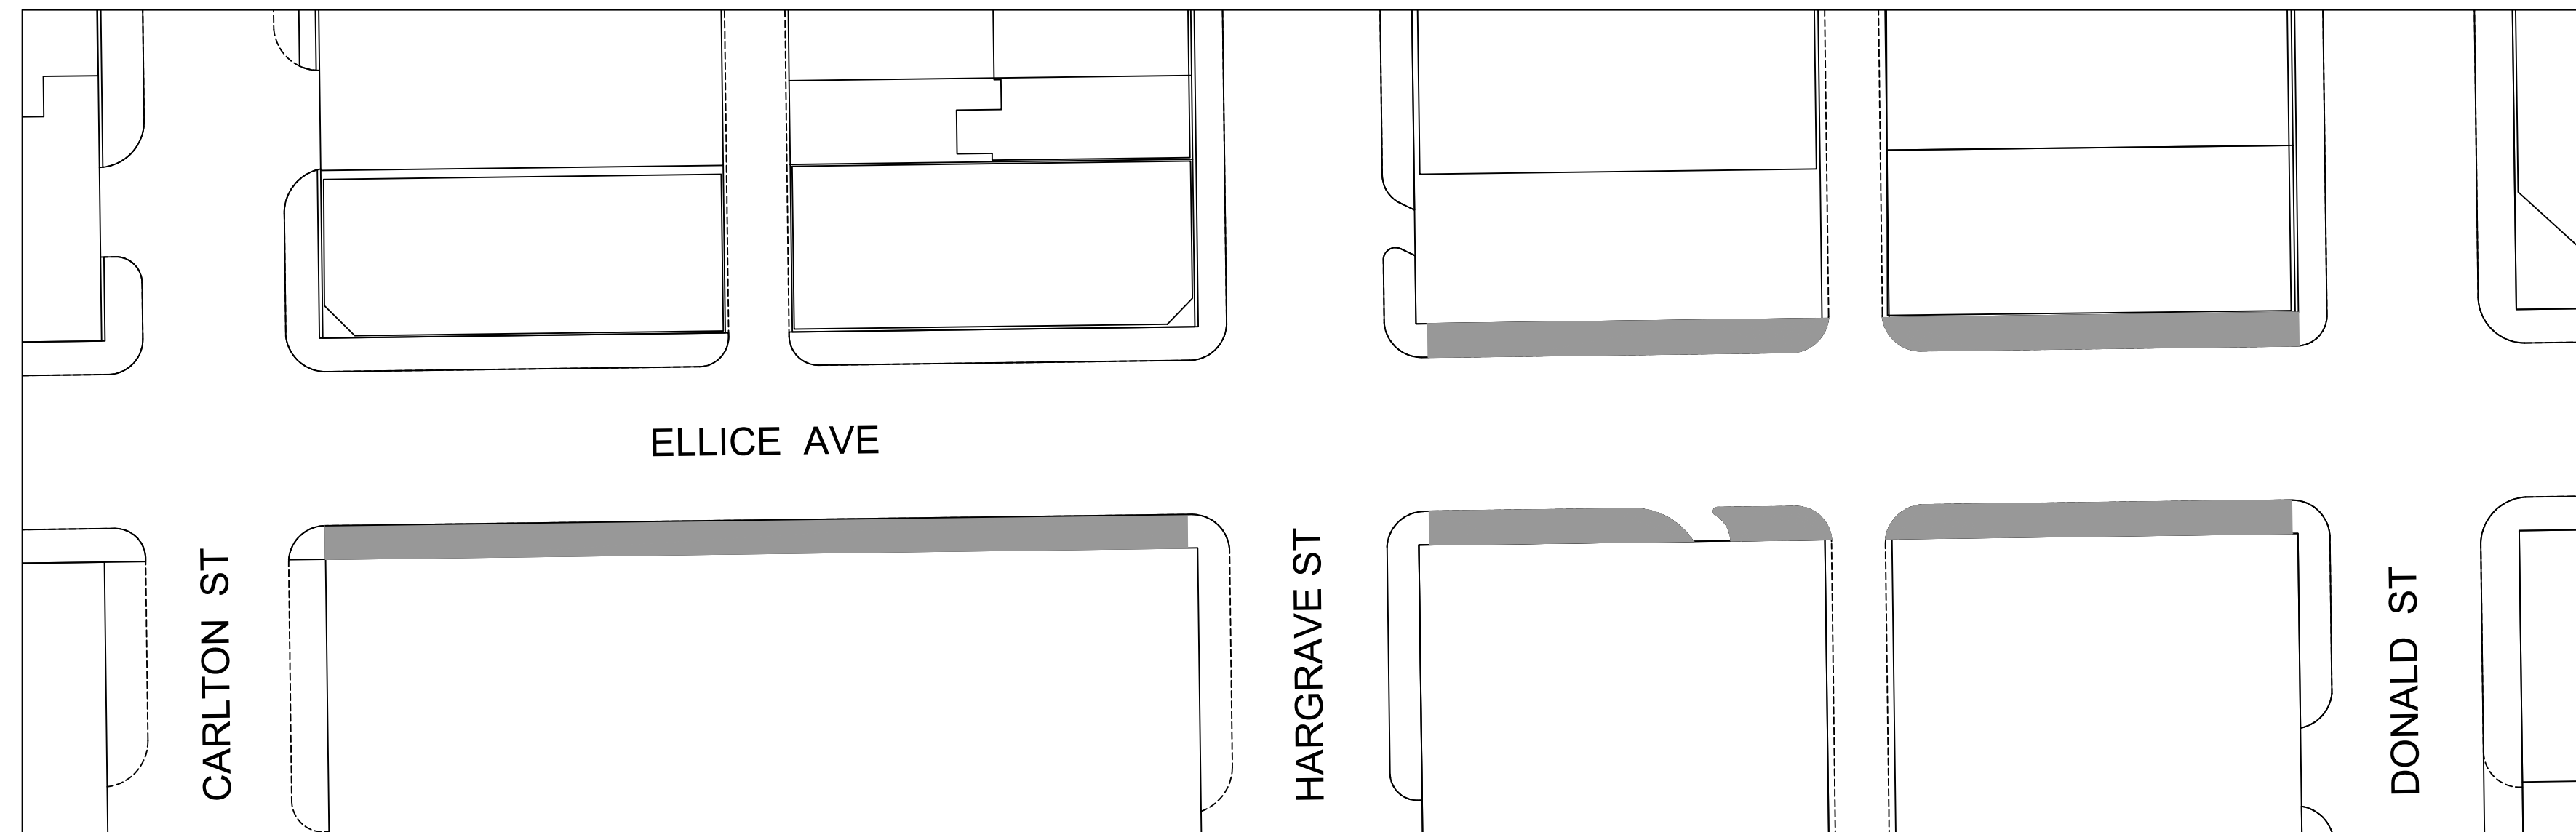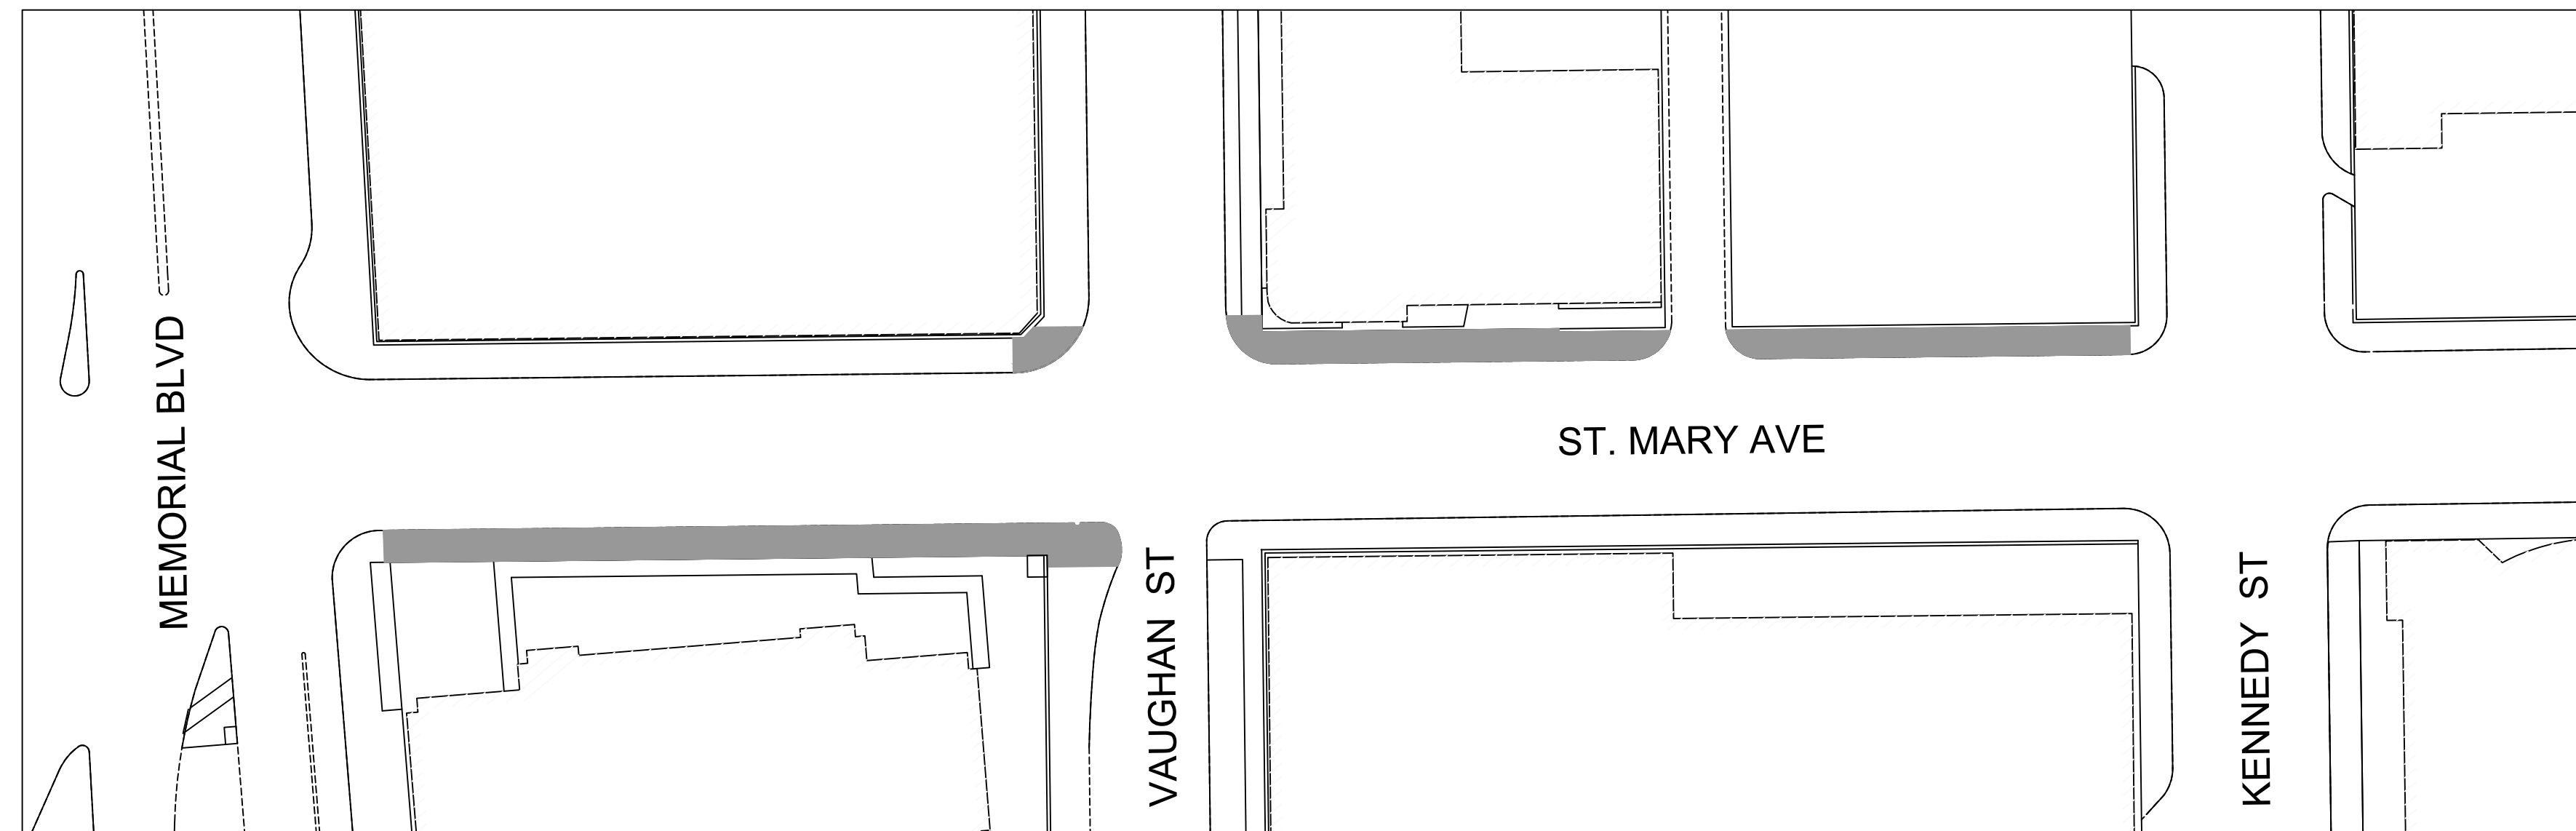

RELEASED FOR CONSTRUCTION BY:

STREETS PROJECT ENGINEER _____

DATE: _____

ENGINEERING DIVISION
TECHNOLOGY SERVICES BRANCH
106 - 1155 PACIFIC AVE