




HATCH COVERS & FRAMES

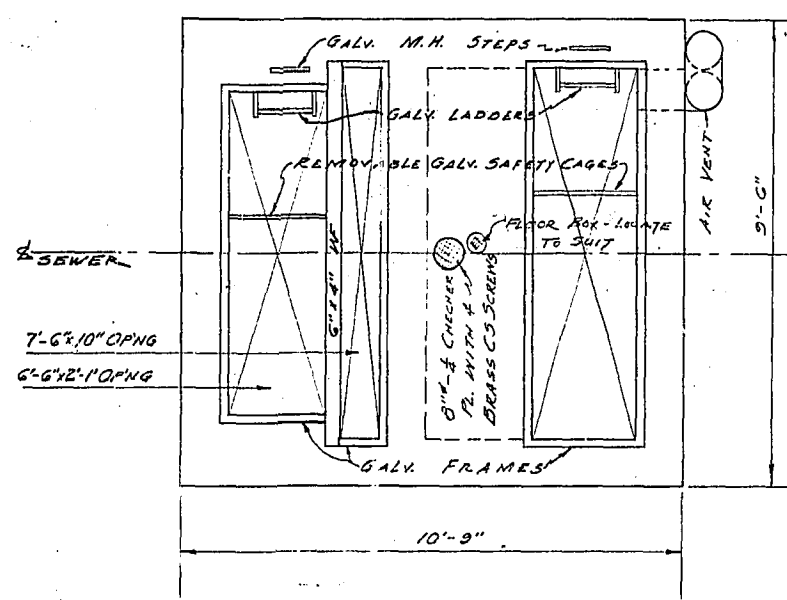

TOP PLAN

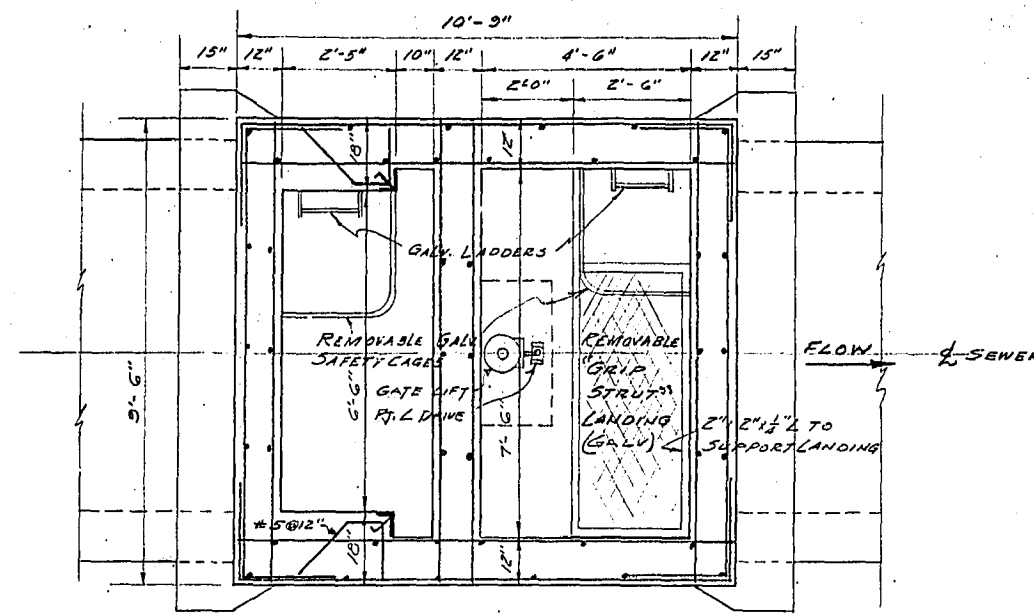


SECTION D-D'

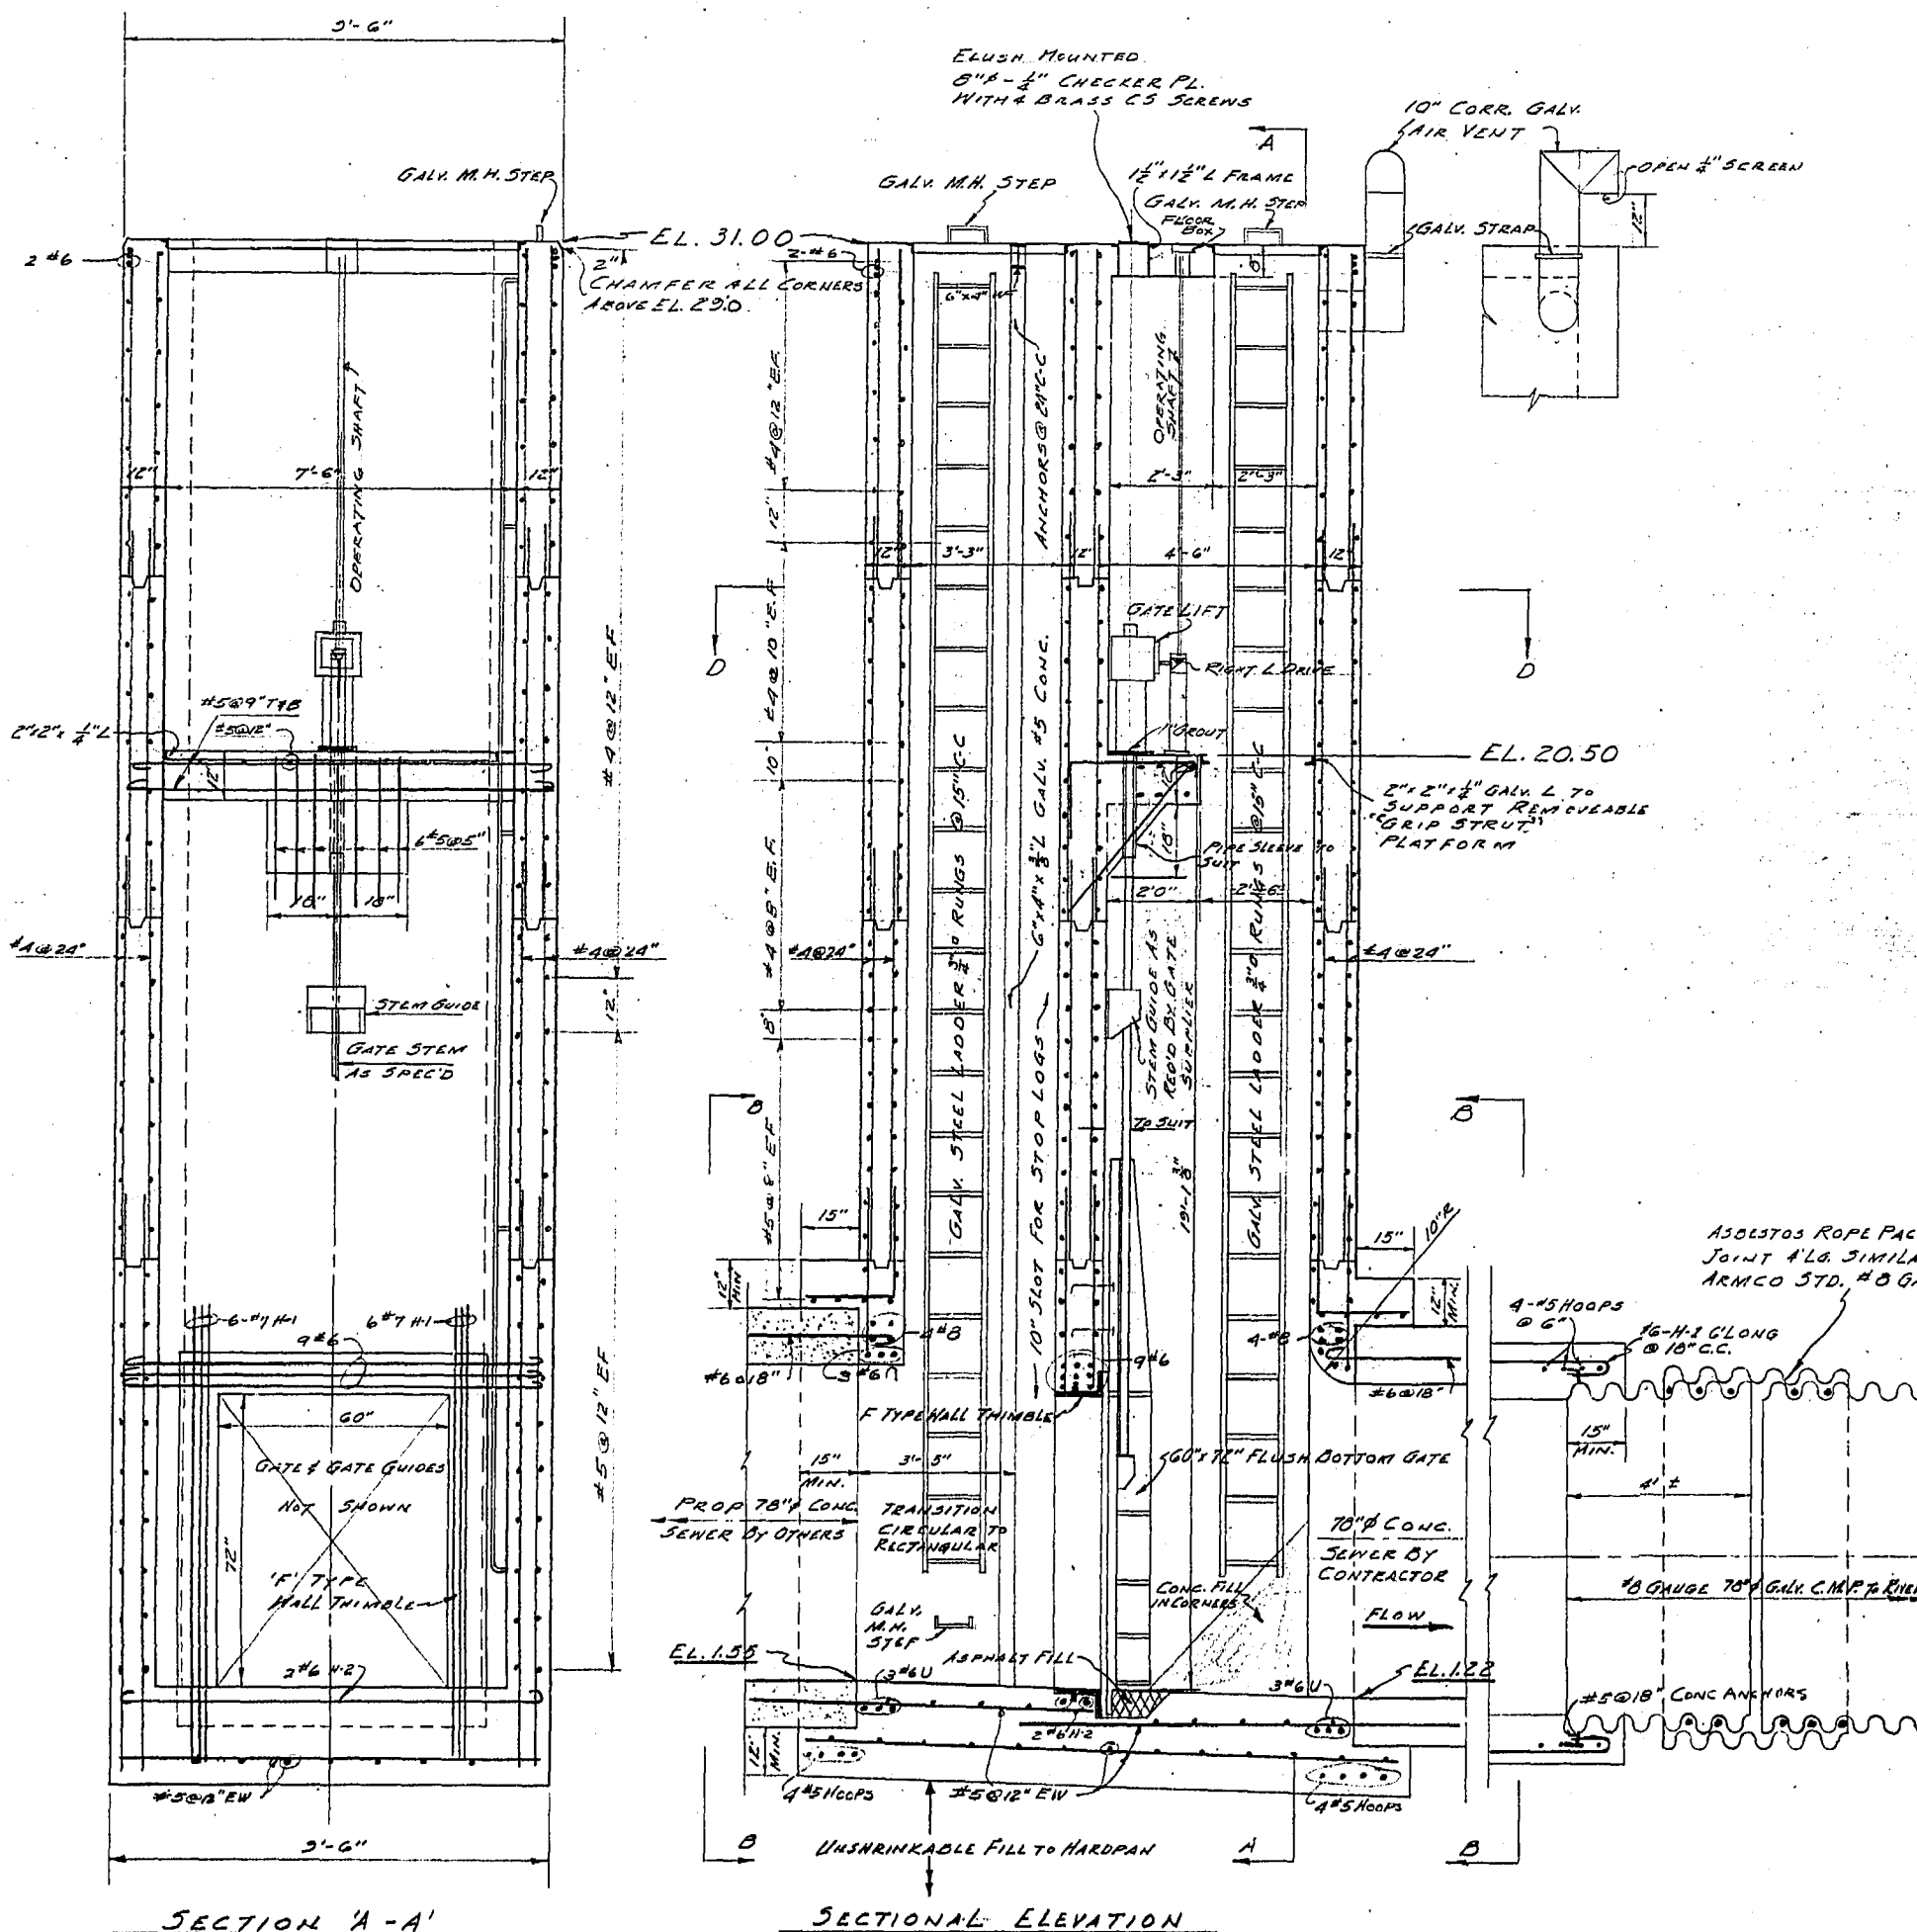


SECTION A-A'

SECTIONAL ELEVATION

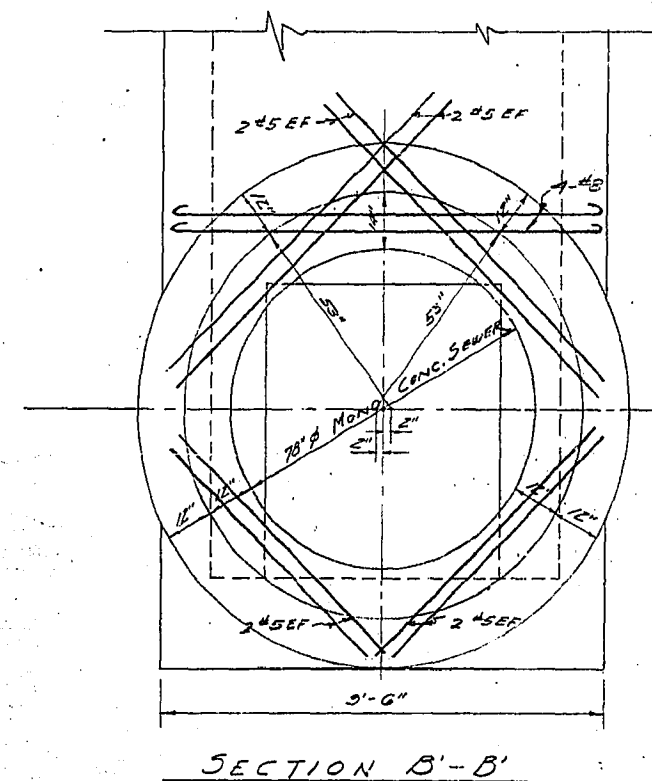

SECTION B-B'

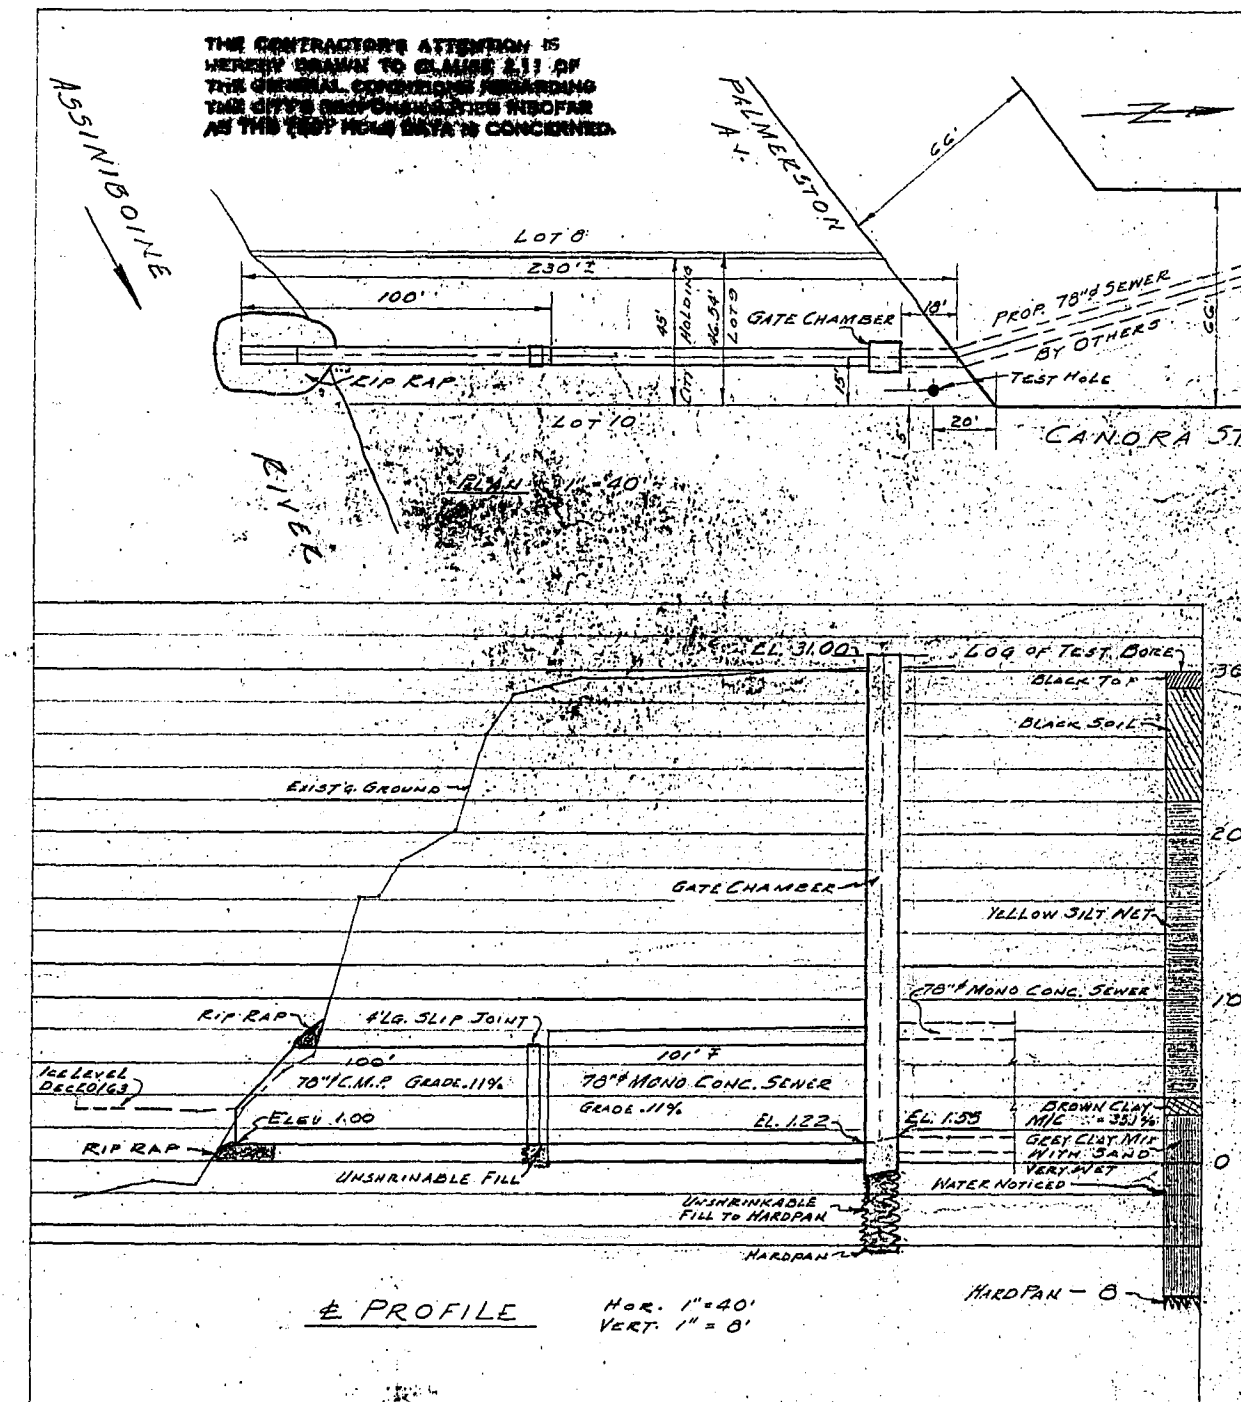

E PROFILE

RIVERS & STREAMS PROTECTION APPROVAL REQ'D.  
 H. REIMERS, DATE 10/13/64

PROVINCIAL DYKING BOARD APPROVAL REQ'D.  
 H. REIMERS, DATE 10/13/64  
 FINAL 25/1/64

APPROVED FOR CONSTRUCTION  
 N.M. & W.O. JAN 23, 1964 N.R.

NOT TO BE CONSTRUCTED  
 H.R. 63-2-65  
 JAN 31 5 65



DETAILS, CANORA STREET GATE CHAMBER AND OUTFALL

CITY OF WINNEPEG  
 ENGINEERING DEPARTMENT  
 DRAWN BY: E.C.G. DATE: 11/11/63  
 CHECKED BY: H.C. DATE: 11/11/63  
 APPROVED BY: H.C. DATE: 11/11/63

SCALE: 3\"/>