





QCA BUILDING ENVELOPE LTD.
854 MARION STREET
WINNIPEG, MB

CITY OF WINNIPEG TRANSIT
410 OSBORNE STREET
WINNIPEG, MANITOBA

KEYNOTE LEGEND:

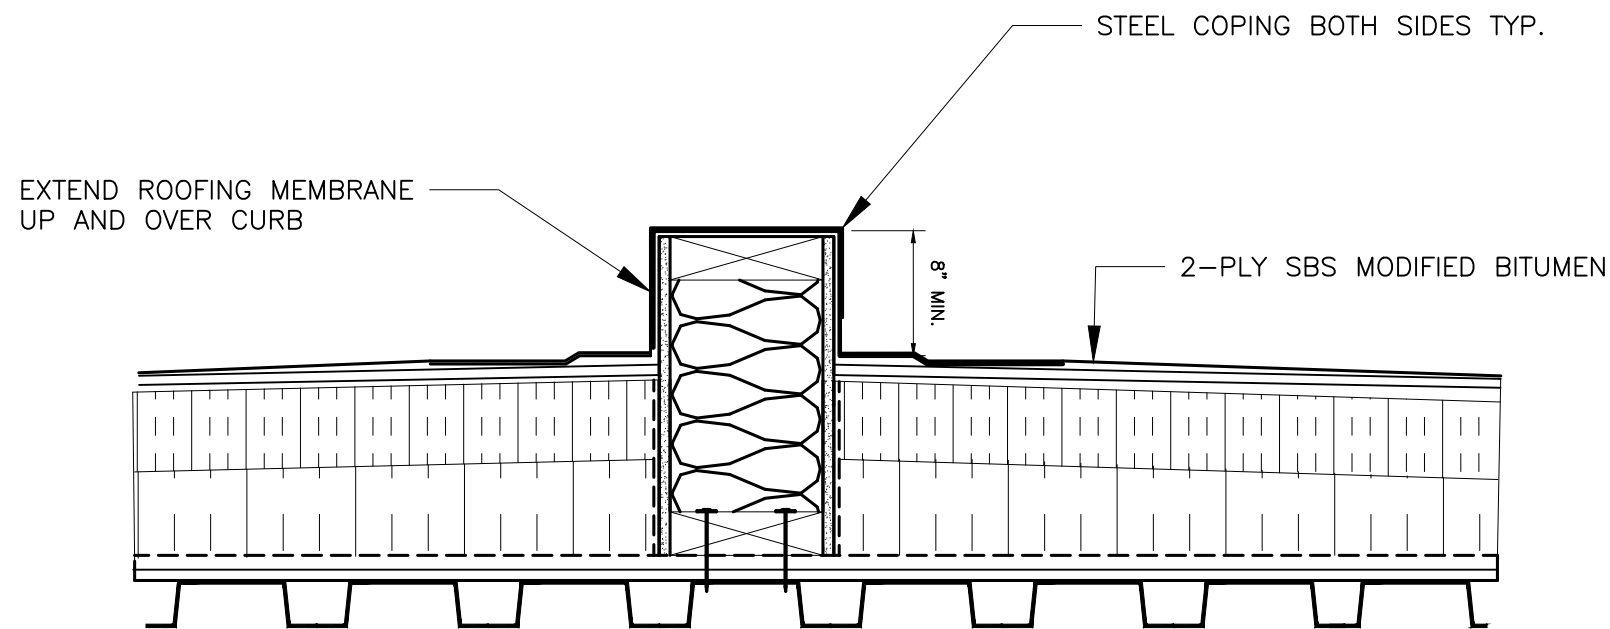

1 ROOF DIVIDER
A7 SCALE : N.T.S

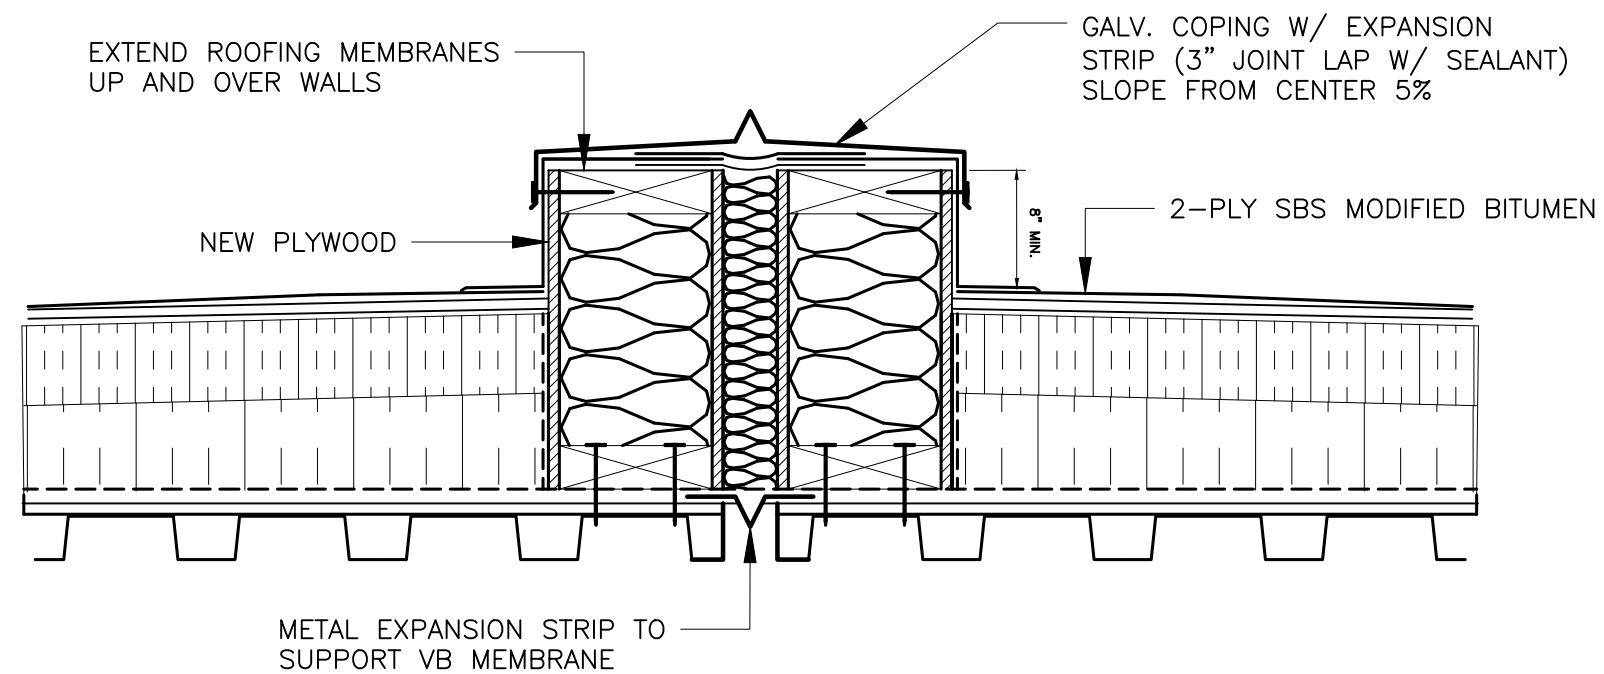

2 EXPANSION JOINT
A7 SCALE : N.T.S

THIS DRAWING MUST NOT BE SCALED. THE CONTRACTOR SHALL VERIFY ALL DIMENSIONS AND OTHER SITE CONDITIONS ON SITE PRIOR TO THE COMMENCEMENT OF WORK. DISCREPANCIES, ERRORS, OR OMISSIONS ARE TO BE REPORTED TO QCA BUILDING ENVELOPE LTD. PRIOR TO PROCEEDING WITH WORK.

PROJECT NAME: PARTIAL ROOF REPLACEMENT AT FORT ROUGE TRANSIT GARAGE - 421 OSBORNE STREET

ADDRESS: 421 OSBORNE STREET, WINNIPEG, MB

DRAWING: 942-2020_DRAWING_DETAILS_A7-R0

DATE: 2021 02 08 DRAWN BY: BH

PROJECT NUMBER: 942-2020 REVISION: R0

SCALE: AS NOTED SHEET NO: A7