


PLAN VIEW: UNDERGROUND CONSTRUCTION
1:250

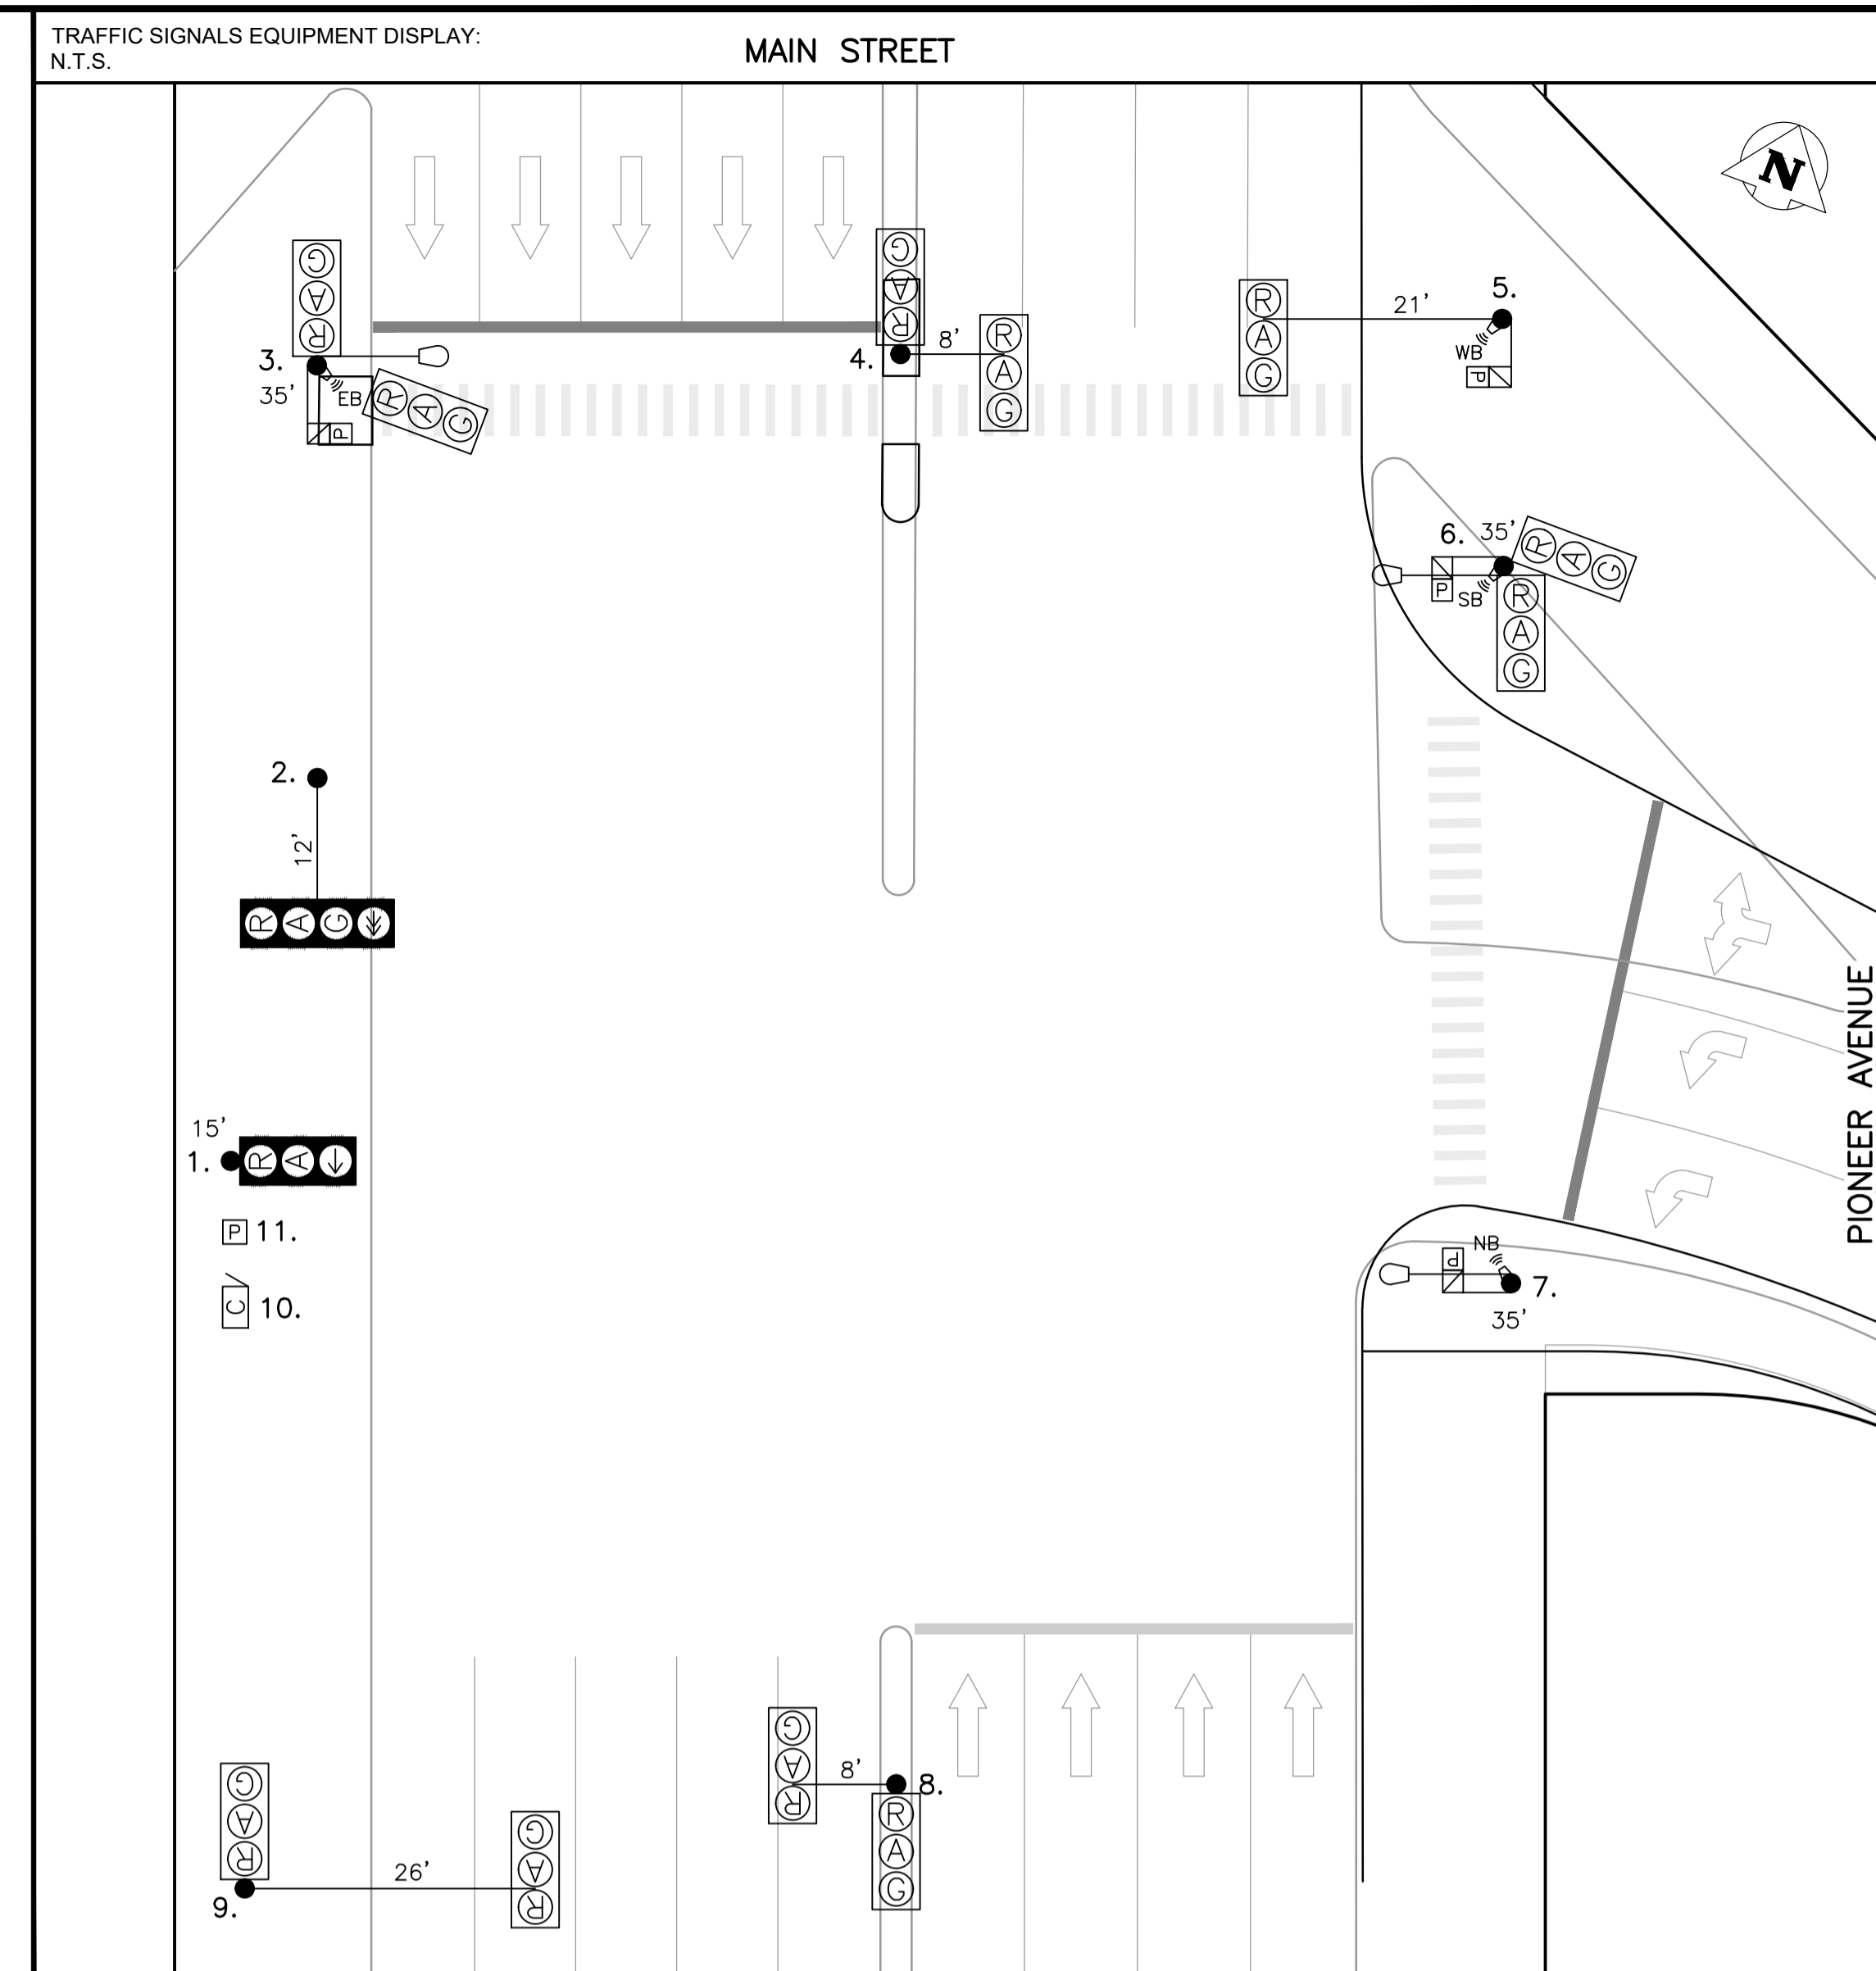

EQUIPMENT DISPLAY LEGEND				EQUIPMENT LIST				EQUIPMENT LIST			
EXISTING	PROPOSED (AS SHOWN BELOW)	NO.	DESCRIPTION	ARM	BASE	B.B.	NO.	DESCRIPTION	ARM	BASE	B.B.
		1.	15' SIGNAL		G	G	10.	332 CABINET/2070 CONTROLLER			
		2.	CANTILEVER	12'	G	GC	11.	DISCONNECT PEDESTAL			
		3.	35' SIGNAL FOR XX WATT (XXXX LUMEN) LUMINAIRE		G	GD	12.	HYDRO M.H. #47 SERVICE: T.S. THE LINE NORTH AND SOUTH			
		4.	CANTILEVER	8'	G	GC	E5.	35' S.L. - TROLLEY TYPE			
		5.	CANTILEVER	21'	OD	FIXED	E6.	40' DECORATIVE S.L.		A	
		6.	35' SIGNAL FOR XX WATT (XXXX LUMEN) LUMINAIRE		G	GD	E12.	DECORATIVE S.L.		OTHER S.L.	
		7.	35' SIGNAL FOR XX WATT (XXXX LUMEN) LUMINAIRE		G	GD					
		8.	CANTILEVER	8'	G	GC					
		9.	CANTILEVER	26'	OD	FIXED					

TRAFFIC SIGNALS UNDERGROUND LEGEND				SIGNAL BASE BOLT SQUARE TYPES			
EXISTING	ABANDONED	PROPOSED (AS SHOWN BELOW)	DISCONNECTED (LOOPS ONLY)	BOLT SQUARE (B.S.) DIA.			
				TYPE "A" - 8 1/8"			
				TYPE "B" - 6 3/4"			
				TYPE "C" - 8 1/8" SCREW TYPE			
				TYPE "D" - 12 3/4", 1 1/4" DIA. BOLTS, 24" DIA.			
				TYPE "OD" - 12 3/4", 1 1/4" DIA. BOLTS, 28" DIA.			
				TYPE "POD" - 12 3/4", PRECAST, 1 1/4" DIA. BOLTS, 28" DIA.			
				TYPE "E" - 9 9/16" SCREW TYPE			
				TYPE "F" - 9 9/16"			
				TYPE "G" - 8 1/8", 1 1/4" DIA. BOLTS, 89mm PROJ.			
				TYPE "GS" - 8 1/8", 1 1/4" DIA. BOLTS, 76mm PROJ.			
				TYPE "H" - 9 7/8" SCREW TYPE			
				TYPE "I" - 7 3/4"			
				TYPE "J" - 10 5/8", 1 1/4" DIA. BOLTS			
				TYPE "K" - 10 5/8", PRECAST, 1 1/4" DIA. BOLTS			
				TYPE "L" - 6", 5/8" DIA. BOLTS			
				TYPE "PM" - 8 1/8", PRECAST, 5/8" DIA. BOLTS			

EXISTING			LEGEND			PROPOSED			EXISTING			LEGEND			PROPOSED			UNDERGROUND STRUCTURES			CONSTRUCTION REVISIONS			ACCOUNTS:			ENGINEER'S SEAL:																																
	WATERMAIN	150 W.M.		ROADWAY		TELEPHONE		TELEPHONE		UNDERGROUND STRUCTURES ID		CONSTRUCTION REVISIONS		WT PENDING		ENGINEER'S SEAL		R.S.		R.S.		LIABILITY DISCLAIMER NOTICE:		PRELIMINARY		NOT FOR CONSTRUCTION		THE CITY OF WINNIPEG		PUBLIC WORKS DEPARTMENT		TRANSPORTATION DIVISION		UNITS:		DRAWING NUMBER:																							
	HYDRANT		VALVE		SEWER		MANHOLE		CATCH BASIN		CURB INLET		HYDRO		GAS		PROPERTY LINE		ROADWAY		SIDEWALK		CURB & CURB RAMP		WARNING TILE		SLOPE		CULVERT		BUILDING		TREE		TELEPHONE		WOOD POLE		STREET LIGHT		BANNER POLE		RAILWAY POLE		GUY-WIRE		FENCE		GUARDRAIL		NOTE:		DATE		BY		APPROVED BY		S-1075