
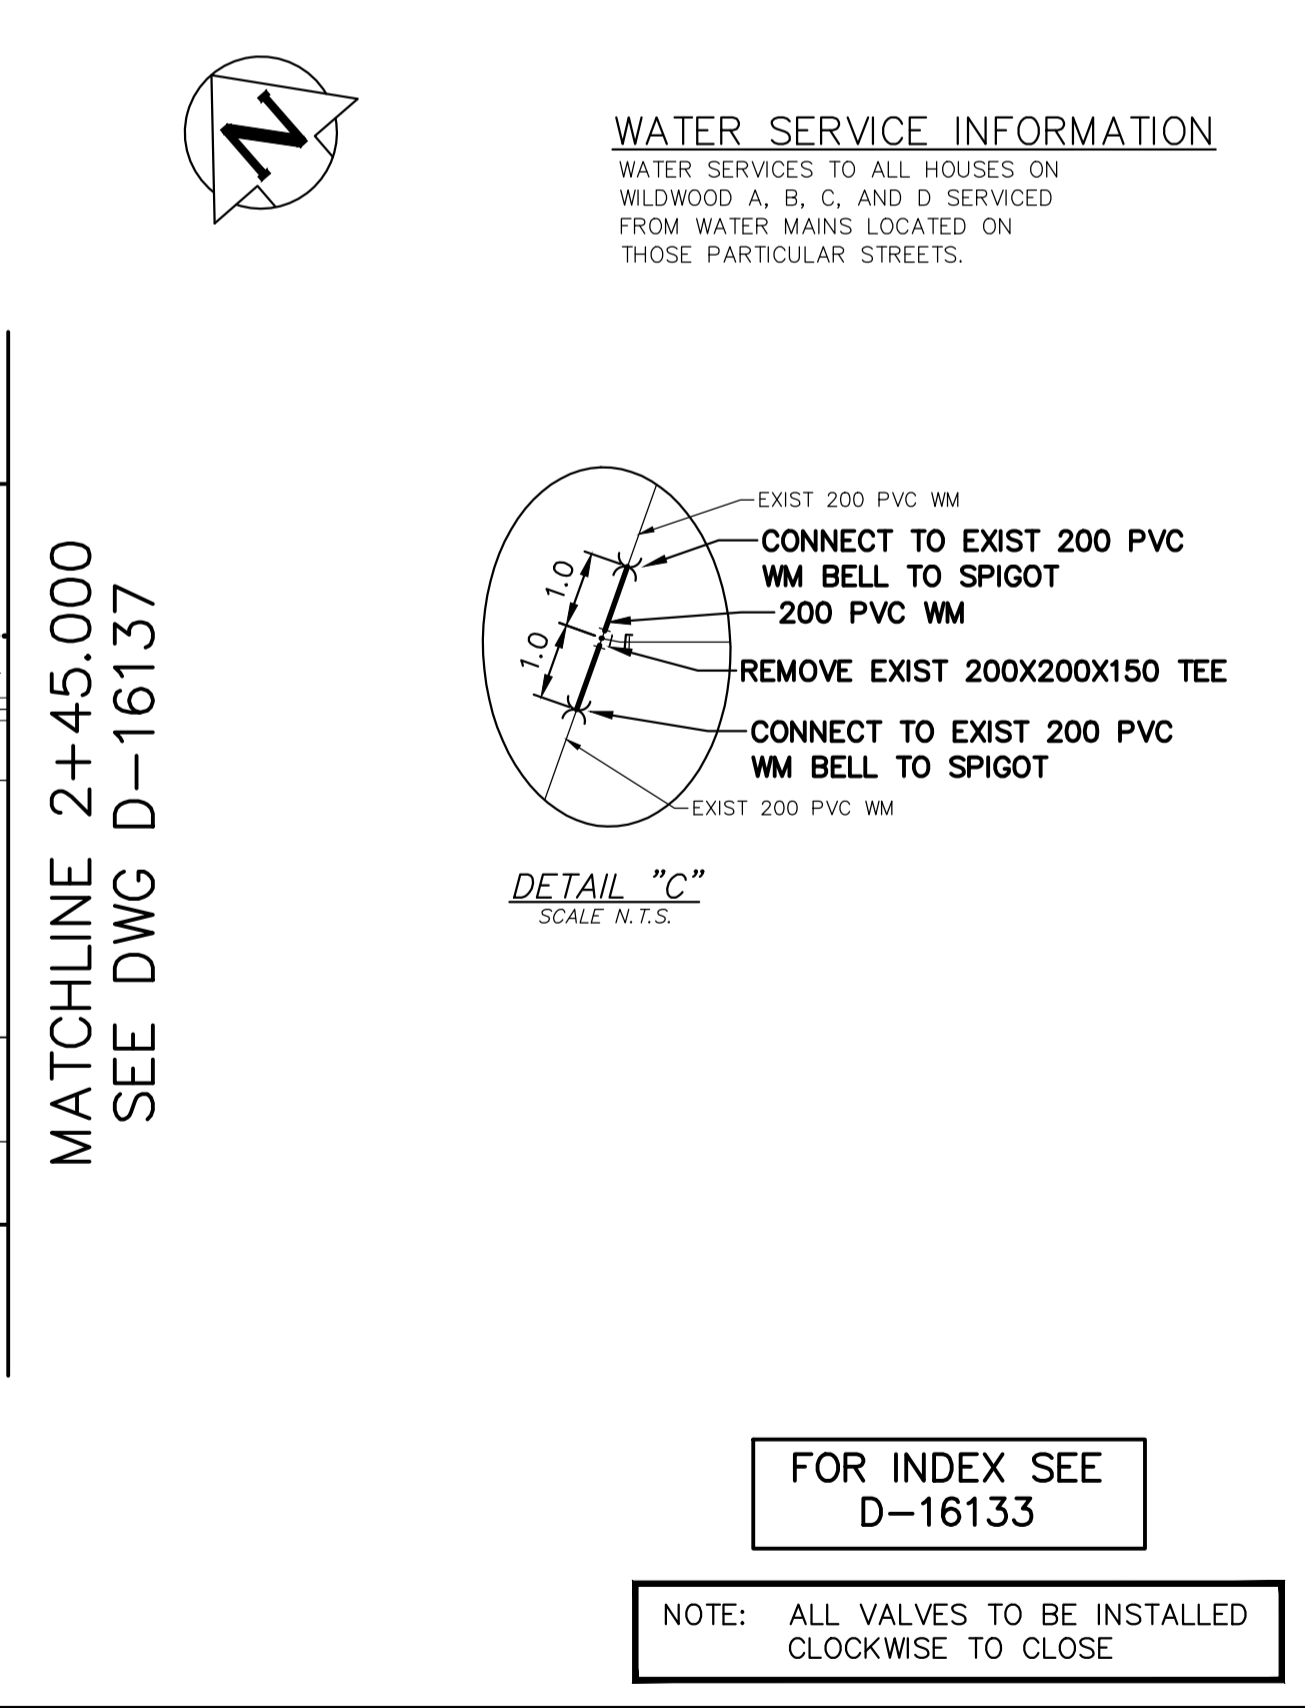


WATER SERVICE INFORMATION

ADDRESS	SIZE (mm) (STREET)	SIZE (mm) (PROP.)	SHORT & LONG MEASUREMENT	LINEAR DISTANCE (1) CORP LOCATION (2)	REMARKS
271 NORTH DRIVE COMMERCIAL	25 CU	25 UNK	3.36 WEL HSE 94.563 EEL LEFT ST	OPP S/C	RECONNECT SERVICE

(1) LINEAR DISTANCE FROM THE S/C TO THE CORP USED ALONG BENDS & CURVED R.O.W.
 (2) DIRECTION FROM S/C
 * SERVICES TO BE RENEWED TO R. ALL OTHERS TO BE RECONNECTED


NOTE: CHAINAGES SHOWN ARE ALONG S. R. OF NORTH DRIVE

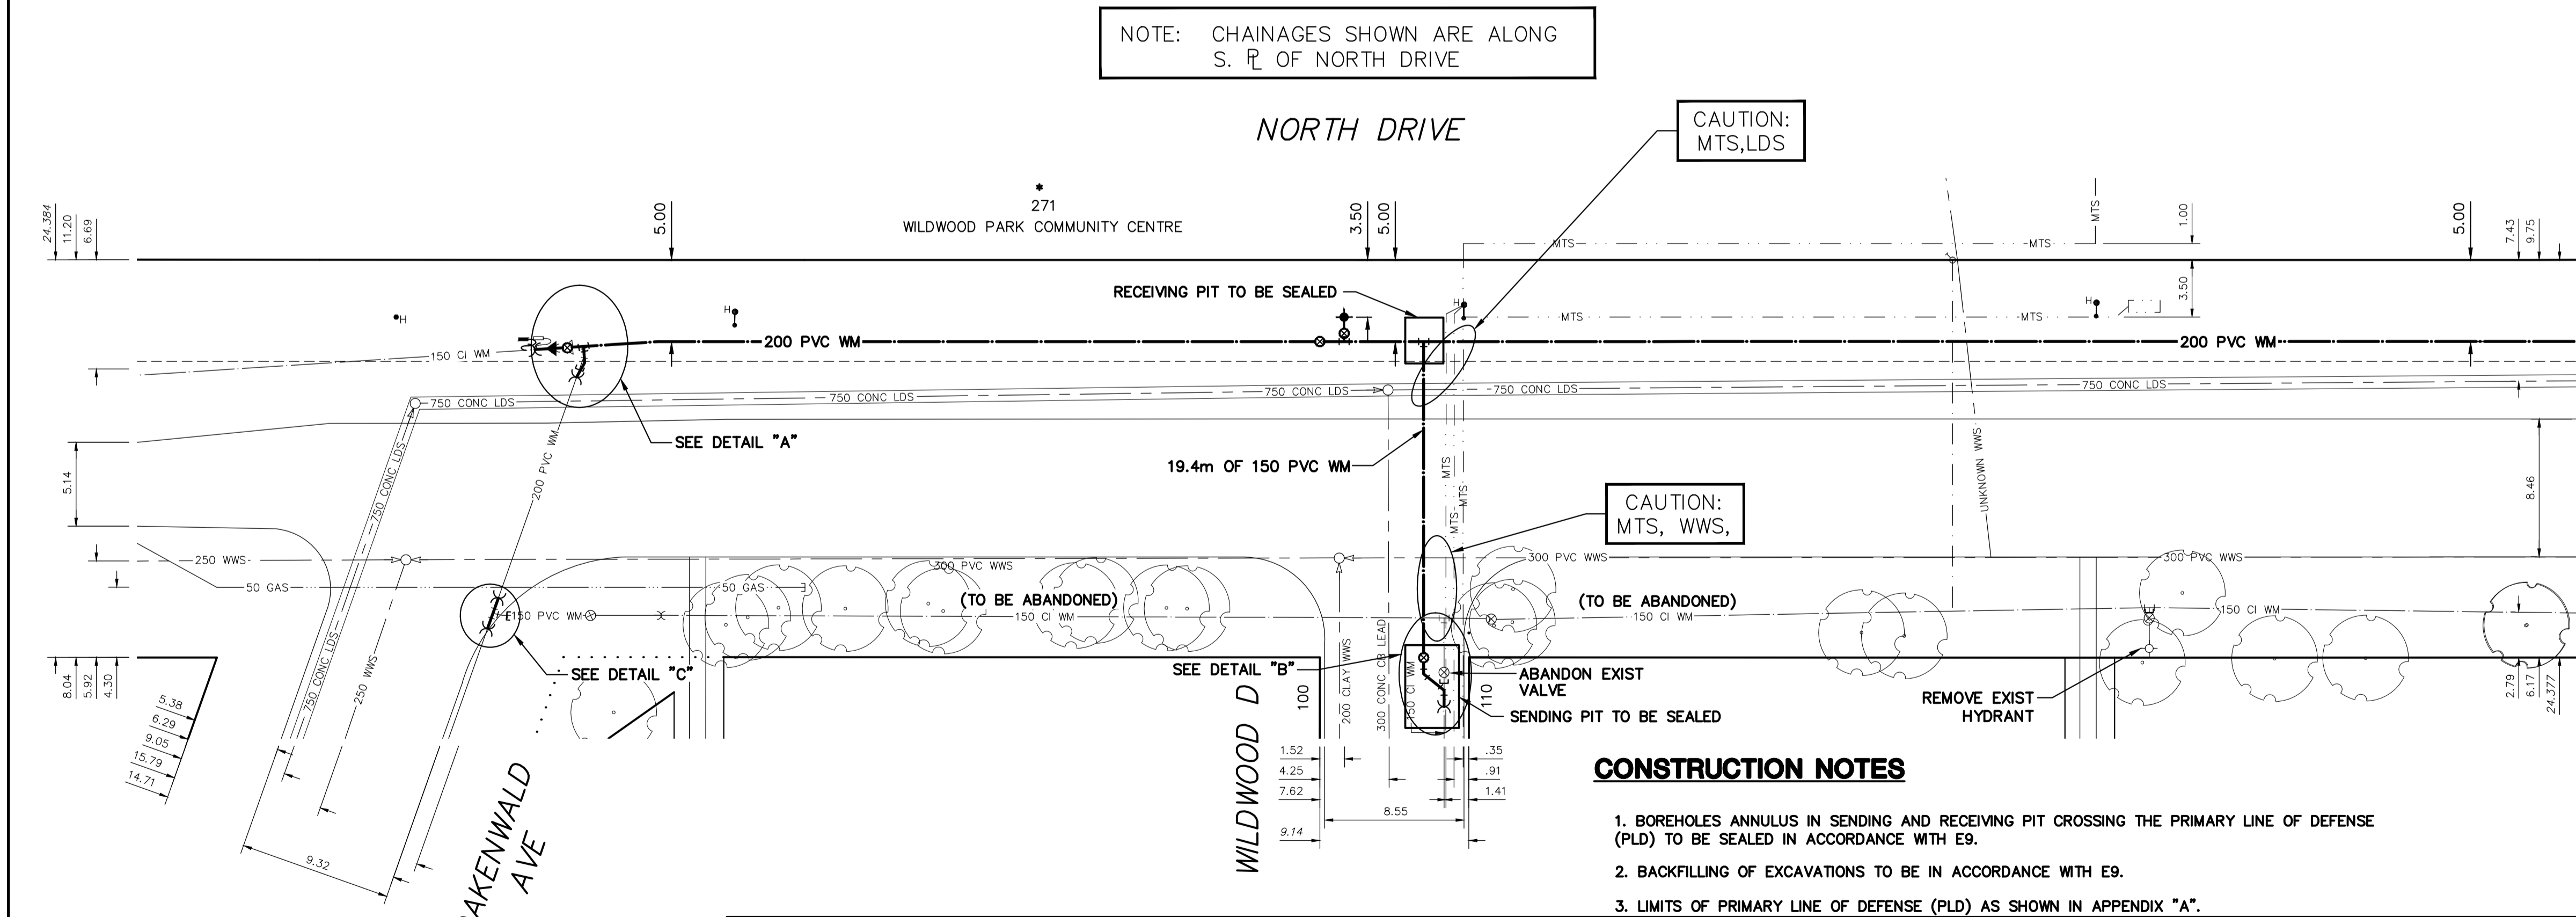

- CONSTRUCTION NOTES**
- BOREHOLES ANNULUS IN SENDING AND RECEIVING PIT CROSSING THE PRIMARY LINE OF DEFENSE (PLD) TO BE SEALED IN ACCORDANCE WITH E9.
 - BACKFILLING OF EXCAVATIONS TO BE IN ACCORDANCE WITH E9.
 - LIMITS OF PRIMARY LINE OF DEFENSE (PLD) AS SHOWN IN APPENDIX "A".

FOR INDEX SEE D-16133

NOTE: ALL VALVES TO BE INSTALLED CLOCKWISE TO CLOSE

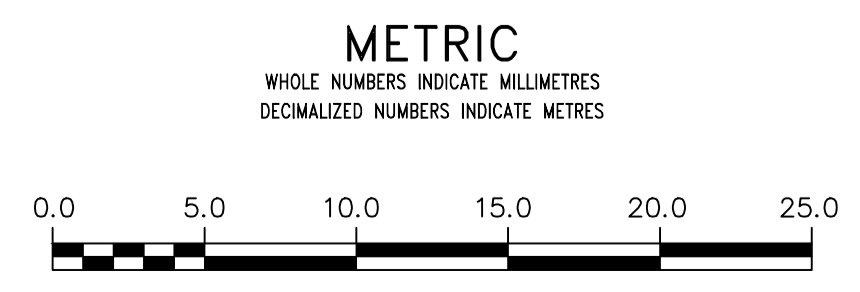

WARNING

IF POWER EQUIPMENT OR EXPLOSIVES ARE TO BE USED FOR EXCAVATION ON THIS PROJECT THE CONTRACTOR MUST:

- NOTIFY THE GAS COMPANY OF THE PROPOSED LOCATION OF EXCAVATION.
- TAKE PRECAUTION TO AVOID DAMAGE TO GAS COMPANY INSTALLATIONS.

SEE PROVINCIAL REGULATION 210/72 FOR DETAILS

LOCATION APPROVED UNDERGROUND STRUCTURES

SUPV. U/G STRUCTURES COMMITTEE DATE

NOTE: LOCATION OF UNDERGROUND STRUCTURES AS SHOWN ARE BASED ON THE BEST INFORMATION AVAILABLE BUT NO GUARANTEE IS GIVEN THAT ALL EXISTING UTILITIES ARE SHOWN OR THAT THE GIVEN LOCATIONS ARE EXACT. CONFIRMATION OF EXISTENCE AND EXACT LOCATION OF ALL SERVICES MUST BE OBTAINED FROM THE INDIVIDUAL UTILITIES BEFORE PROCEEDING WITH CONSTRUCTION.

VERTICAL DATUM: CGVD28 (HT2.0 Geoid)
 HORIZONTAL DATUM: NAD83 (June 1990), Zone 14

NO.	REVISIONS	DATE	BY

DESIGNED BY	RG	CHECKED BY	SC
DRAWN BY	AJ/AOM	APPROVED BY	KZ
SCALE:			
HORIZONTAL	1:250	RELEASED FOR CONSTRUCTION	
VERTICAL	1:50		
DATE	2022 07 14	DATE	

ENGINEER'S SEAL

CONSULTANT DRAWING NUMBER

THE CITY OF WINNIPEG
 WATER AND WASTE DEPARTMENT
 ENGINEERING DIVISION

2022 WATER MAIN RENEWALS
 CONTRACT 12
 NORTH DRIVE
 OAKENWALD AVENUE TO
 145 S OF OAKENWALD AVENUE

SHEET 8 OF 14
 CITY DRAWING NUMBER
 D-16136