




THE CITY OF WINNIPEG

WATER AND WASTE DEPARTMENT
ENGINEERING DIVISION

2021 WATER MAIN RENEWALS & ASSOCIATED WORKS

CONTRACT NO 13
BID OPPORTUNITY 883-2021

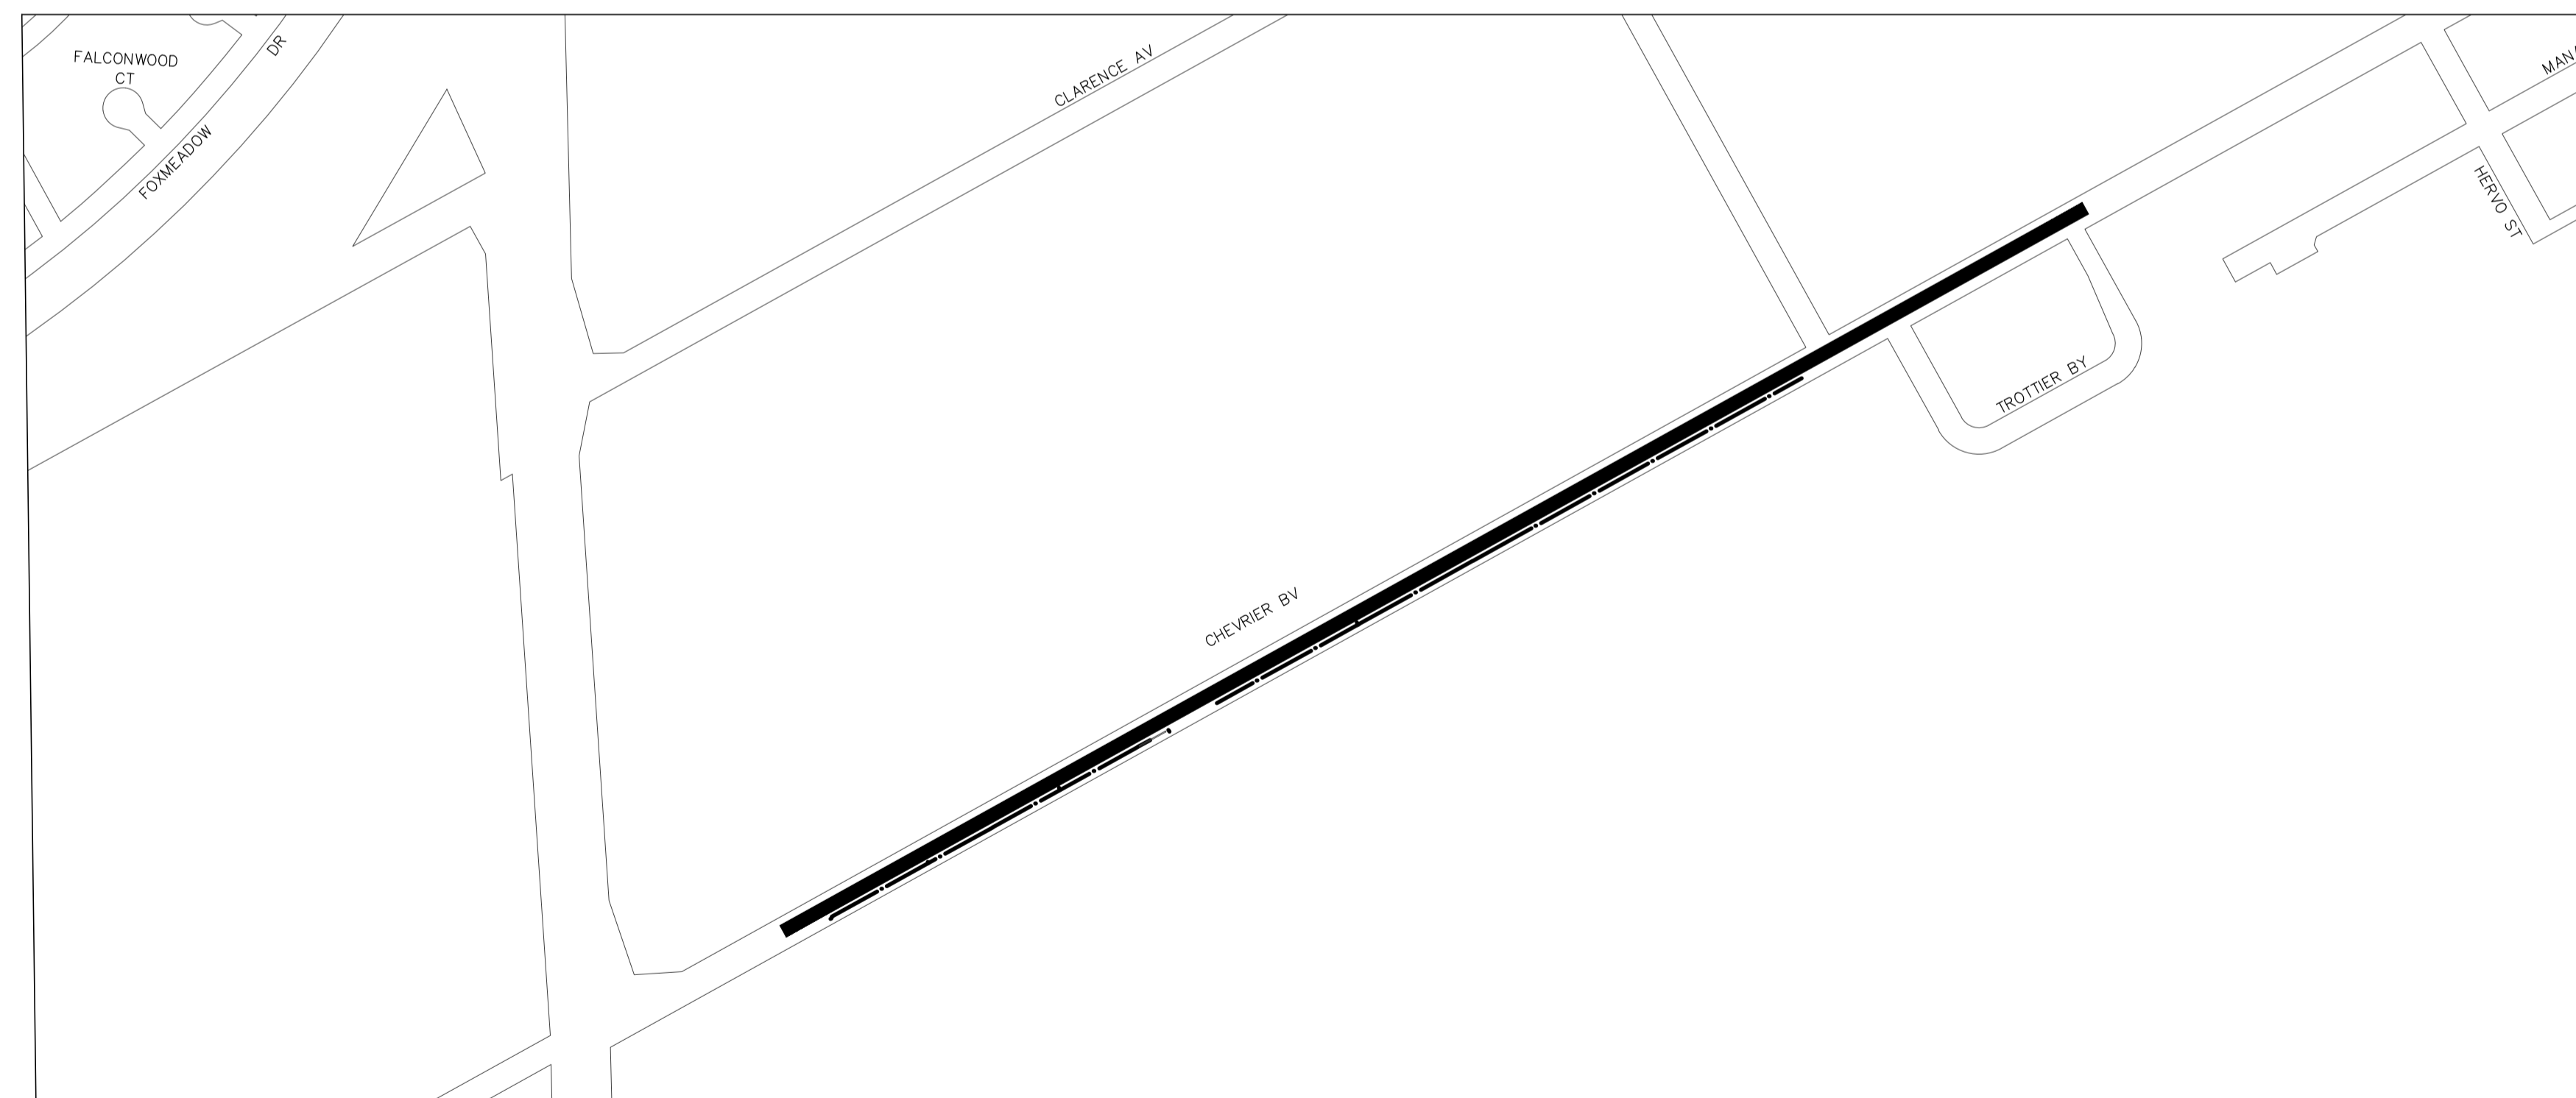

KEY MAP

SHEET 1 OF 11
CITY DRAWING NUMBER
D-16143