


NOTE: CHAINAGES SHOWN ARE ALONG S. R. OF PALMERSTON AVE

PALMERSTON AVENUE

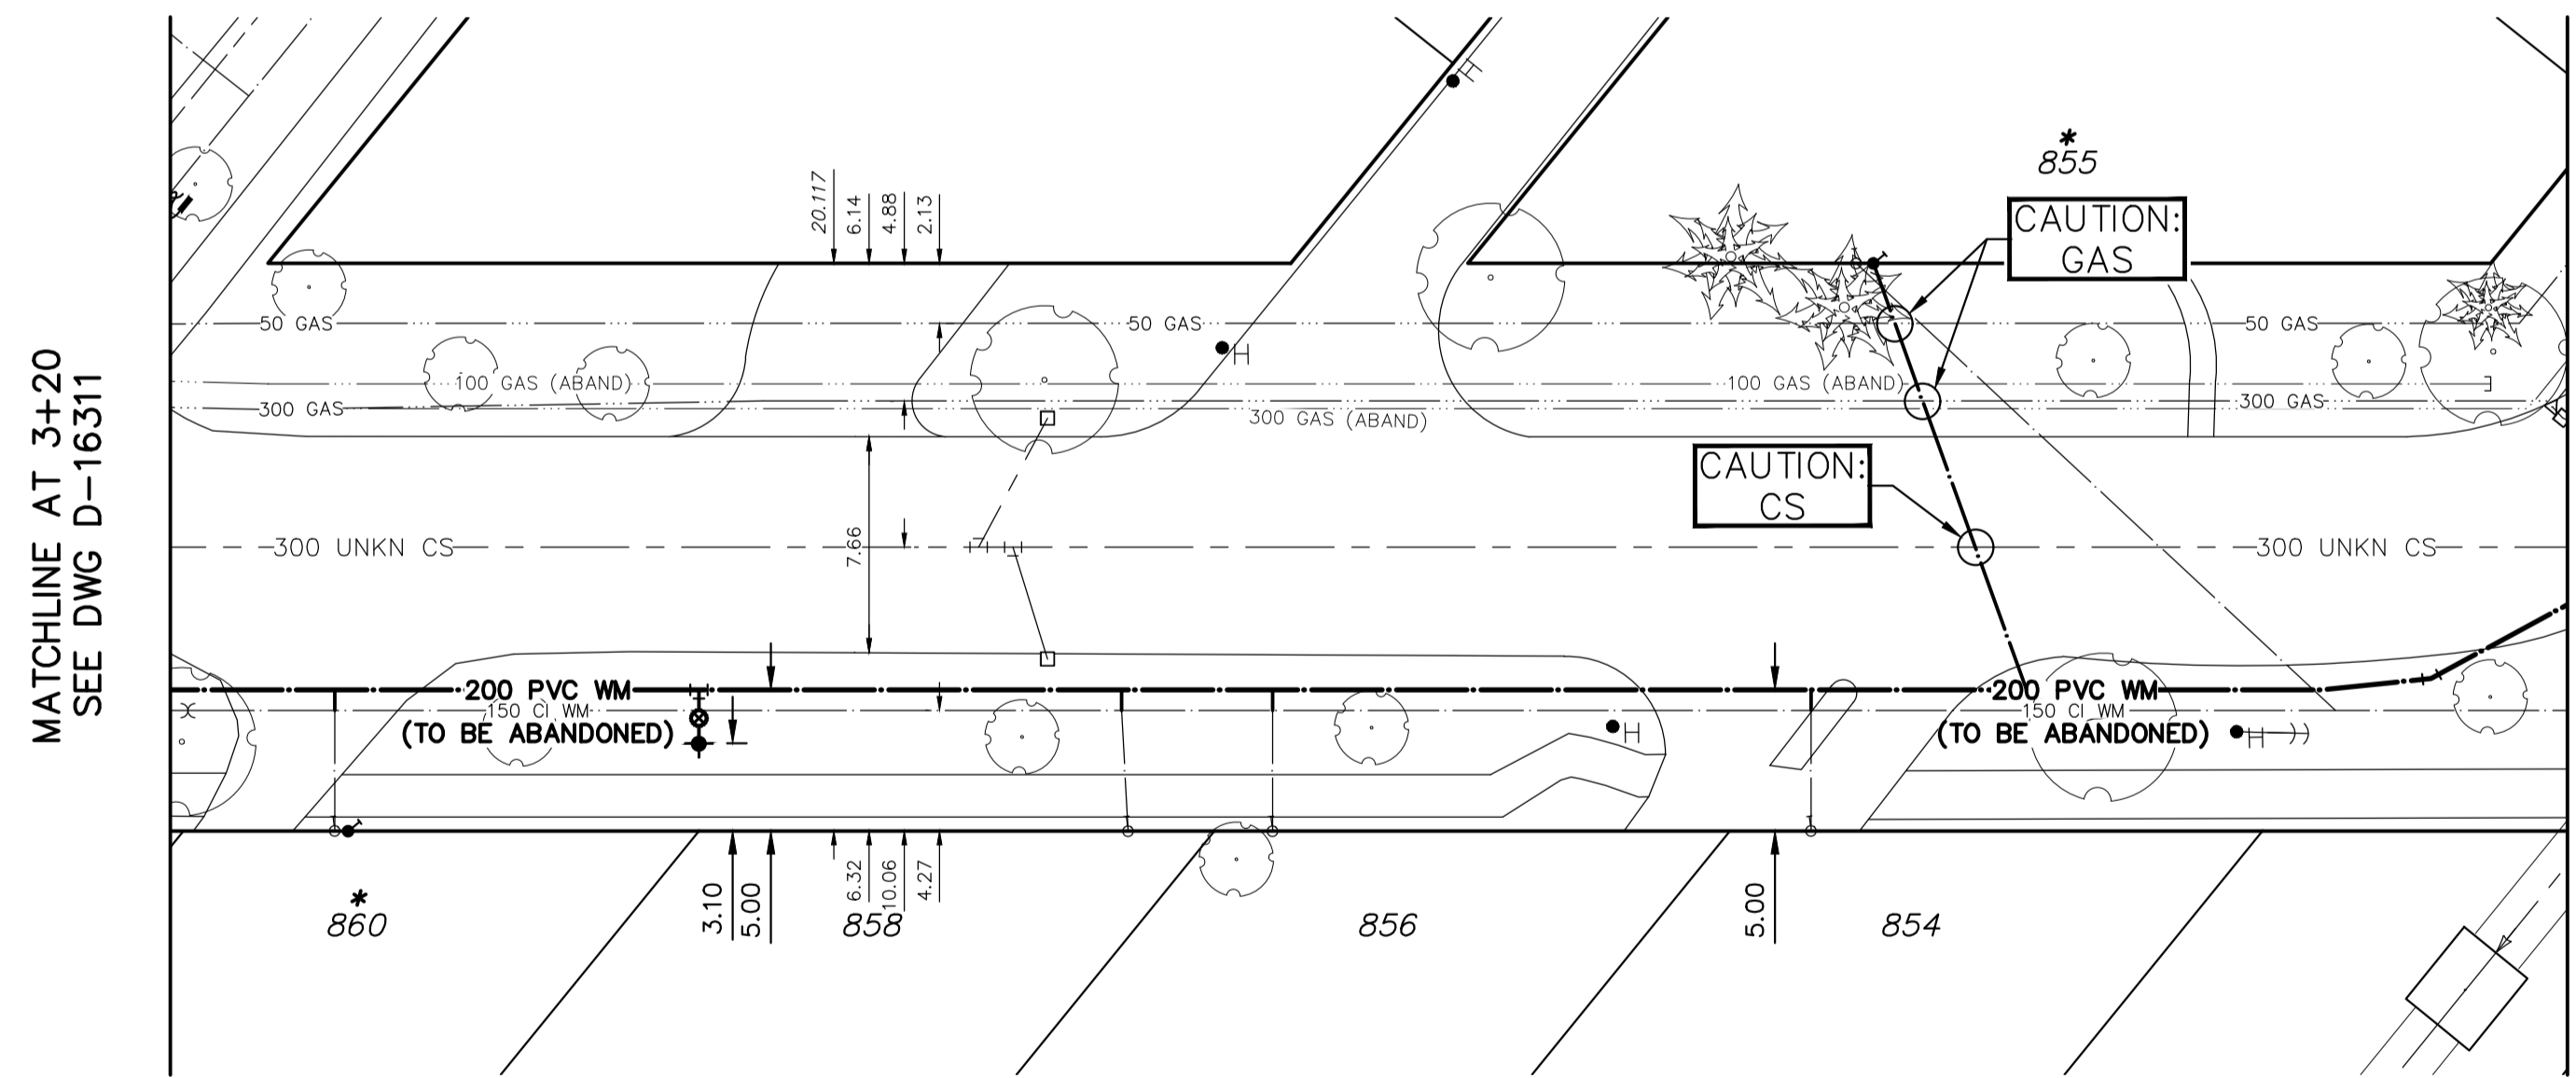

WATER SERVICE INFORMATION

ADDRESS	SIZE (mm) MATERIAL (STREET)	SIZE (mm) MATERIAL (PROP.)	SHORT & LONG MEASUREMENT	CORP. LOCATION	REMARKS
854 PALMERSTON AVE RESIDENTIAL	20 CU	20 LEAD	2' EWL HSE	OPP S/C	RECONNECT SERVICE
*855 PALMERSTON AVE RESIDENTIAL	20 CU	16 LEAD	21' WWL CANORA	14' WWL CANORA	RENEW SERVICE
856 PALMERSTON AVE RESIDENTIAL	20 CU	20 CU	28'6" EWL HSE	OPP S/C	RECONNECT SERVICE
858 PALMERSTON AVE RESIDENTIAL	20 CU	20 CU	58' WWL CANORA	OPP S/C	RECONNECT SERVICE
*860 PALMERSTON AVE RESIDENTIAL	12 CU	20 CU	3' E/WHL	1'W OF S/C	RECONNECT SERVICE
	12 CU	20 CU	64" E/WHL	OPP S/C	RECONNECT SERVICE
	12 CU	20 CU	3' EEL OF FRONT DOOR	OPP S/C	RECONNECT SERVICE
	12 CU	20 CU	UNKN	OPP S/C	RECONNECT SERVICE
	12 CU	20 CU	9' WWL HSE	OPP S/C	RENEW SERVICE
	12 CU	20 CU	47' EEL ETHELBERG	OPP S/C	RENEW SERVICE

*SERVICES TO BE RENEWED TO R. ALL OTHERS TO BE RECONNECTED

NOTE: ALL VALVES TO BE INSTALLED COUNTERCLOCKWISE TO CLOSE

METRIC
WHOLE NUMBERS INDICATE MILLIMETRES
DECIMALIZED NUMBERS INDICATE METRES



WARNING
IF POWER EQUIPMENT OR EXPLOSIVES ARE TO BE USED FOR EXCAVATION ON THIS PROJECT THE CONTRACTOR MUST:
1) NOTIFY THE GAS COMPANY OF THE PROPOSED LOCATION OF EXCAVATION.
2) TAKE PRECAUTION TO AVOID DAMAGE TO GAS COMPANY INSTALLATIONS.
SEE PROVINCIAL REGULATION 210/72 FOR DETAILS

LOCATION APPROVED UNDERGROUND STRUCTURES
SUPV. U/G STRUCTURES COMMITTEE DATE
NOTE:
LOCATION OF UNDERGROUND STRUCTURES AS SHOWN ARE BASED ON THE BEST INFORMATION AVAILABLE BUT NO GUARANTEE IS GIVEN THAT ALL EXISTING UTILITIES ARE SHOWN OR THAT THE GIVEN LOCATIONS ARE EXACT. CONFIRMATION OF EXISTENCE AND EXACT LOCATION OF ALL SERVICES MUST BE OBTAINED FROM THE INDIVIDUAL UTILITIES BEFORE PROCEEDING WITH CONSTRUCTION.

B.M. ELEV.	NO.	REVISIONS	DATE	BY
	C	ISSUED FOR TENDER	06/04/22	K.G.
	B	DETAILED DESIGN SUBMISSION	01/04/22	K.G.
	A	PRELIMINARY DESIGN SUBMISSION	01/03/22	K.G.

wsp
1600 Buffalo Place
Winnipeg, Manitoba
R3T 6B8 Canada
Phone: 204-477-6650
wsp.com

DESIGNED BY	K.G.	CHECKED BY	S.M.
DRAWN BY	K.G.	APPROVED BY	S.M.
DATE	2022 04 06	RELEASED FOR CONSTRUCTION	DATE

ENGINEER'S SEAL
CONSULTANT DRAWING NUMBER
221-01146-00-06

THE CITY OF WINNIPEG
WATER AND WASTE DEPARTMENT
ENGINEERING DIVISION
2022 WATER MAIN RENEWALS - CONTRACT 9
PALMERSTON AVENUE
39.5M WEL ETHELBERG STREET
39.5M SSL WOLSELEY AVENUE

SHEET 06 OF 07
CITY DRAWING NUMBER
D-16311

ENGINEERS GEOSCIENTISTS MANITOBA
Certificate of Authorization
WSP Canada Inc.
No. 5750